


DATE: _____ BY: _____
 SURVEYED: _____
 SURVEY: _____
 NOTE BOOK: _____
 TEMPLATE: _____
 AREAS: _____
 AREAS CHECKED: _____

DATE: _____ BY: _____
 SURVEYED: _____
 SURVEY: _____
 NOTE BOOK: _____
 TEMPLATE: _____
 AREAS: _____
 AREAS CHECKED: _____

F.A.S. RTE.	SECTION	COUNTY	TOTAL SHEETS	SHEET NO.
1517	(2)RS-3, (3)RS-4	MCLEAN	223	173
STA. 584+00.00		TO STA. 587+00.00		
FED. ROAD DIST. NO.		ILLINOIS	FED. AID PROJECT	

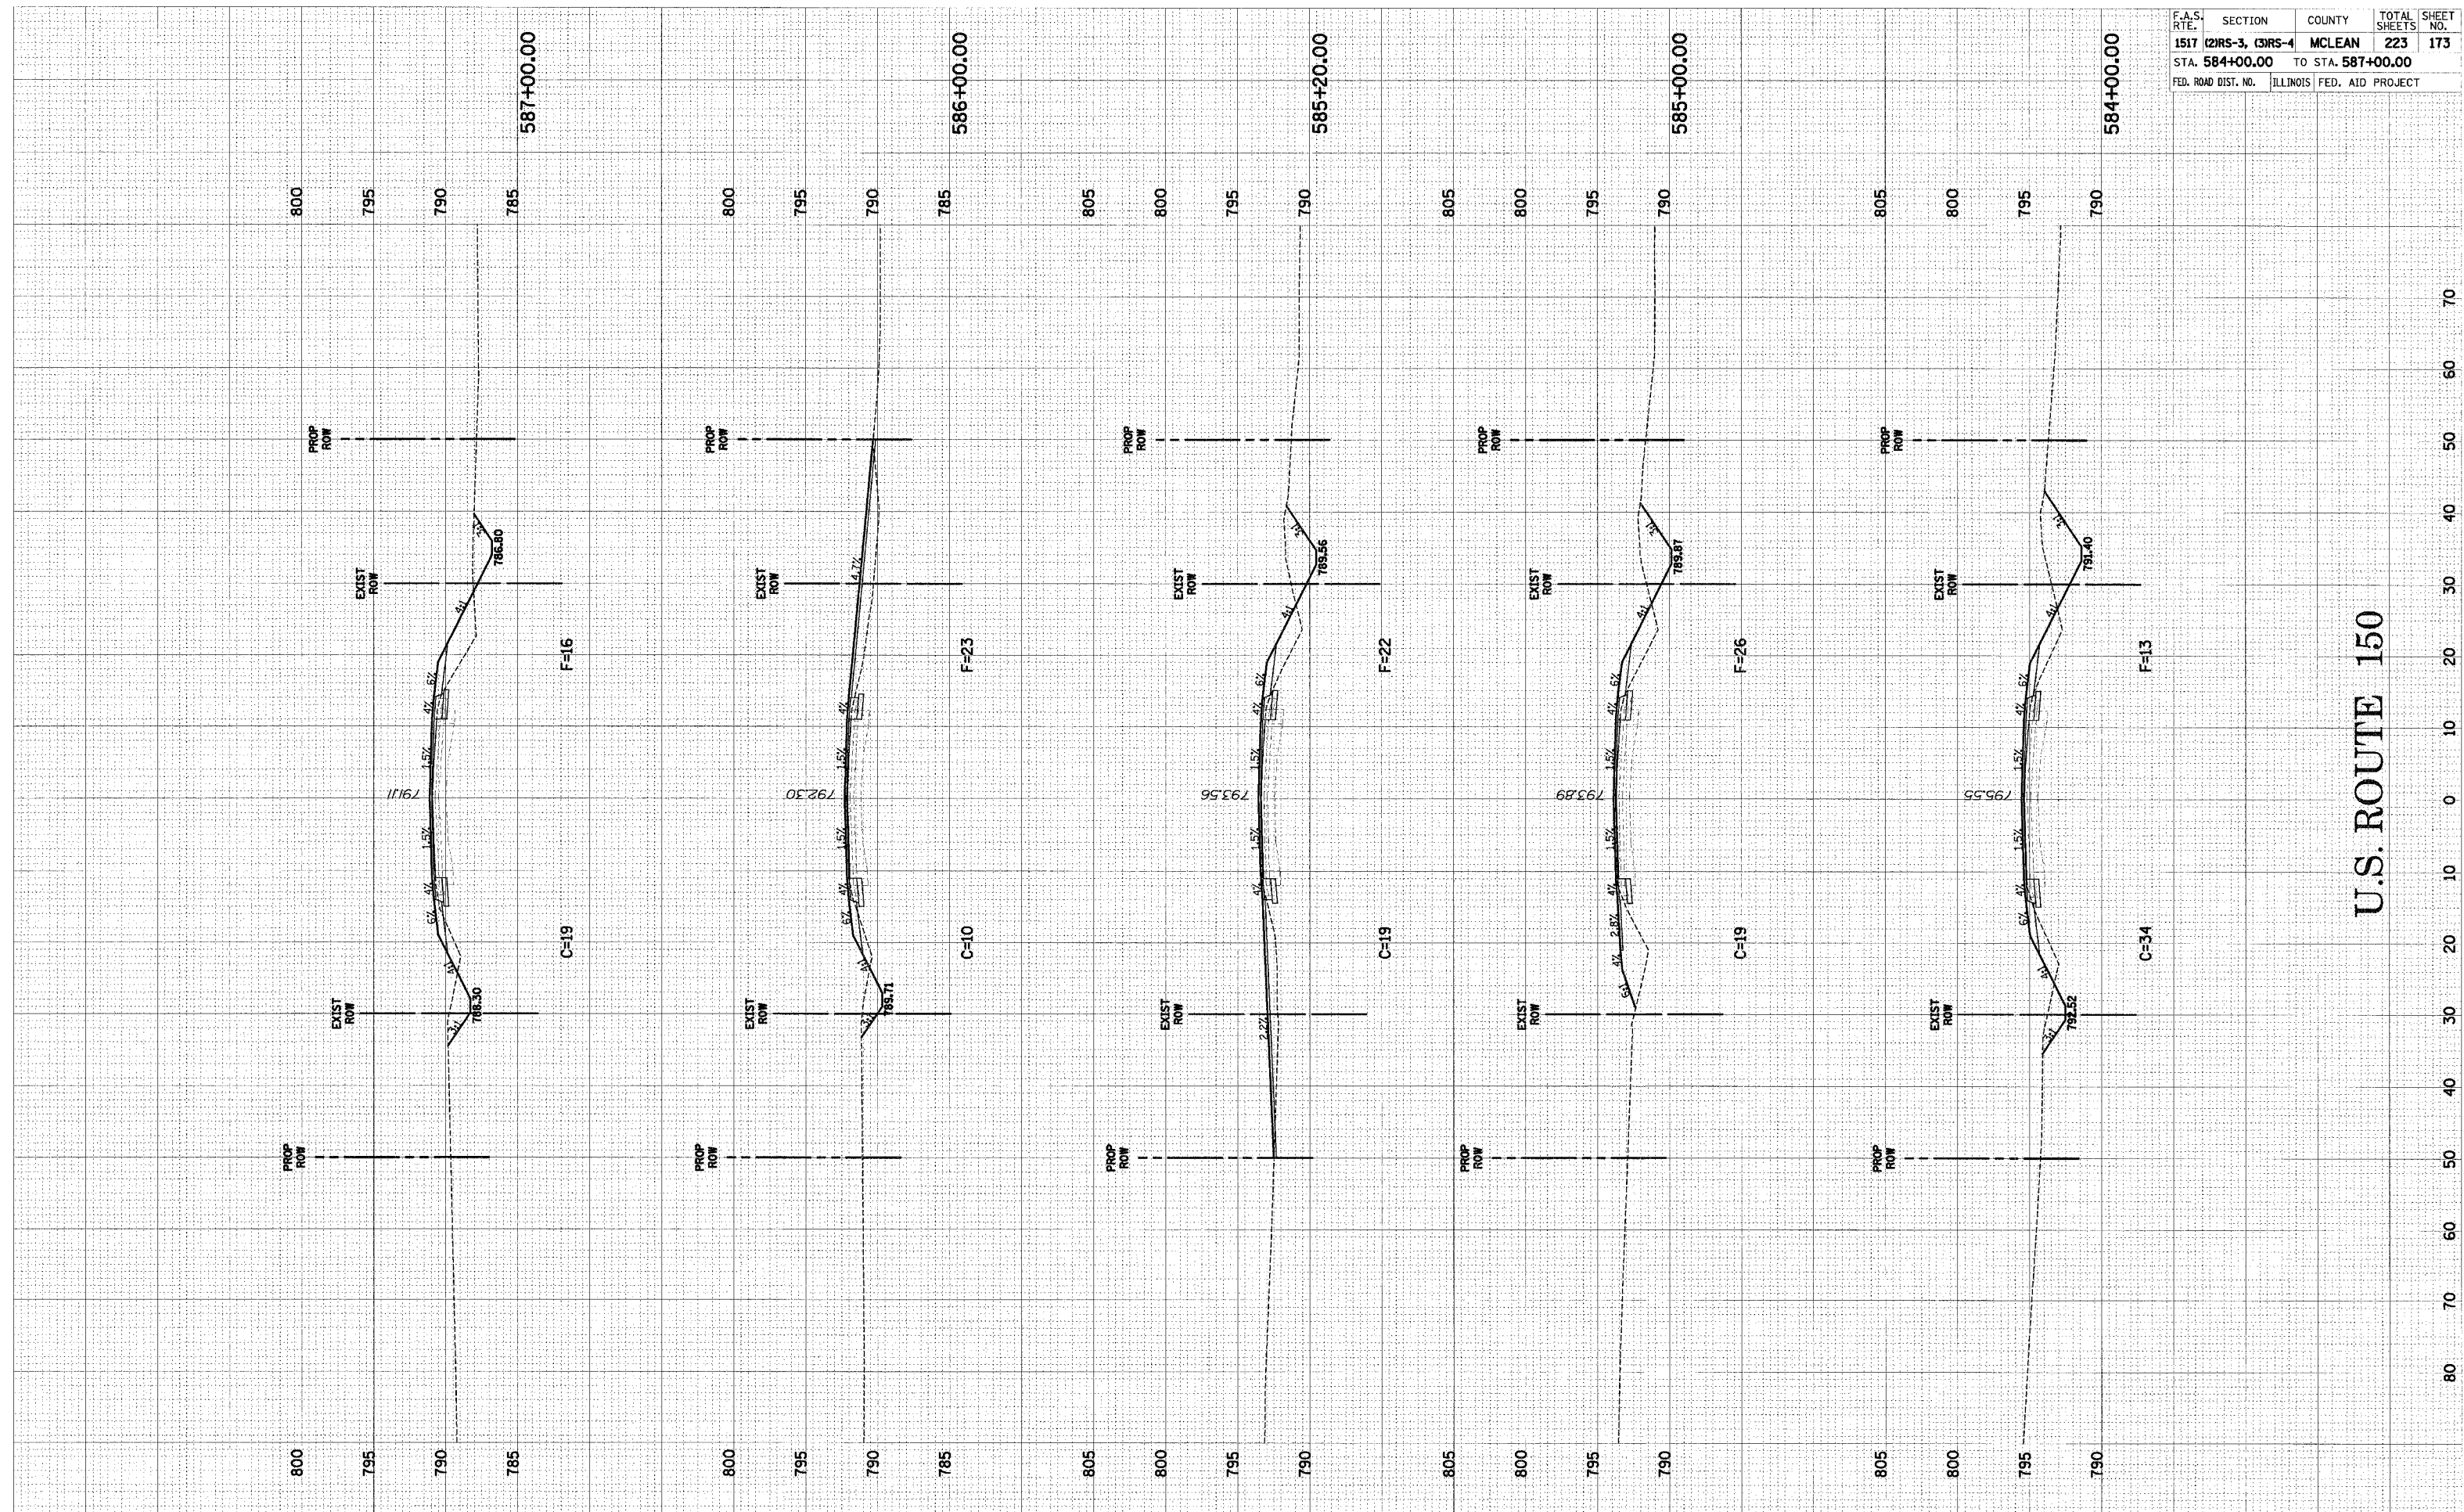

U.S. ROUTE 150

U.S. ROUTE 150 CROSS-SECTIONS STA. 584+00.00 TO STA. 587+00.00