


FINAL SURVEYED BY DATE  
 SURVEYED BY DATE  
 NOTE BOOK TEMPLATE AREAS CHECKED  
 NO. AREAS CHECKED

ORIGINAL SURVEYED BY DATE  
 SURVEYED BY DATE  
 NOTE BOOK TEMPLATE AREAS CHECKED  
 NO. AREAS CHECKED

F.A.S. RTE.	SECTION	COUNTY	TOTAL SHEETS	SHEET NO.
1517	(2)RS-3, (3)RS-4	MCLEAN	223	191
STA. 667+00.00		TO STA. 670+39.60		
FED. ROAD DIST. NO.	ILLINOIS	FED. AID PROJECT		

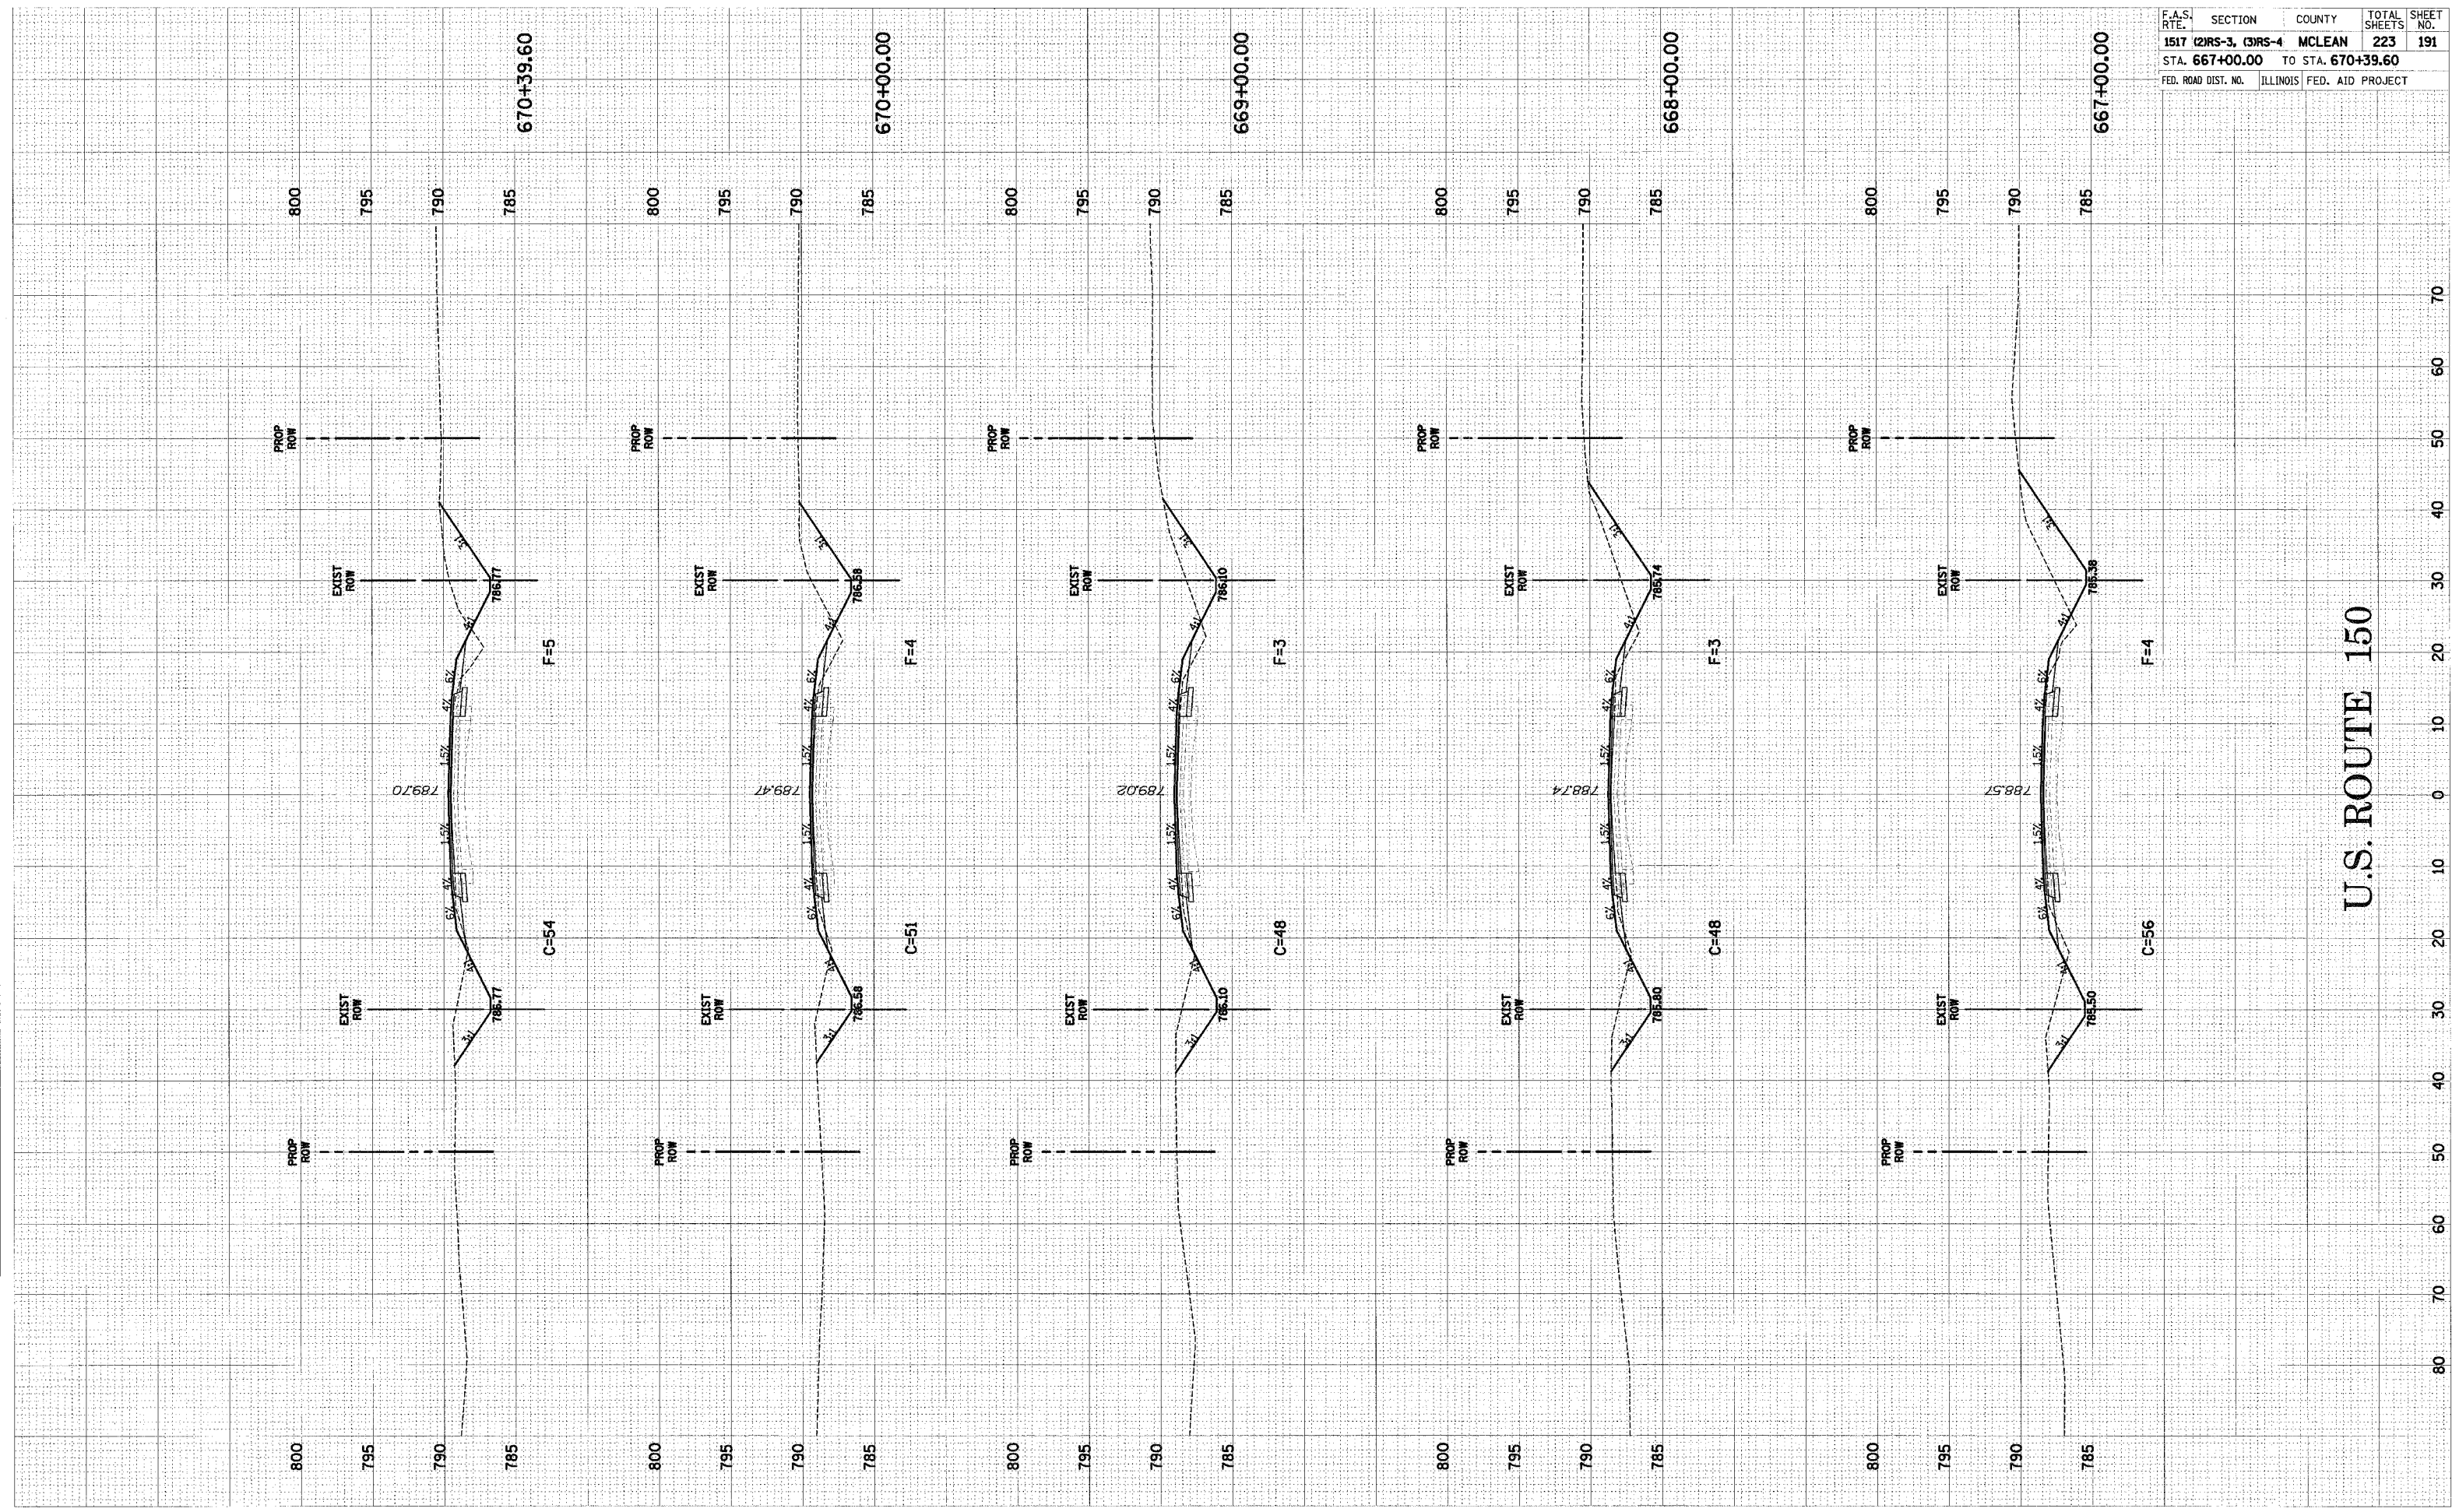

U.S. ROUTE 150

U.S. ROUTE 150 CROSS-SECTIONS STA. 667+00.00 TO STA. 670+39.60