


ORIGINAL SURVEY BY DATE
 SUBMITTED BY DATE
 FINAL SURVEY BY DATE
 NOTE BOOK NO. AREAS CHECKED
 TEMPLATE NO. AREAS CHECKED
 NO. AREAS CHECKED

F.A.S. RTE.	SECTION	COUNTY	TOTAL SHEETS	SHEET NO.
1517 (2)RS-3, (3)RS-4	MCLEAN	223	203	
STA. 724+00.00 TO STA. 727+30.84		ILLINOIS FED. AID PROJECT		

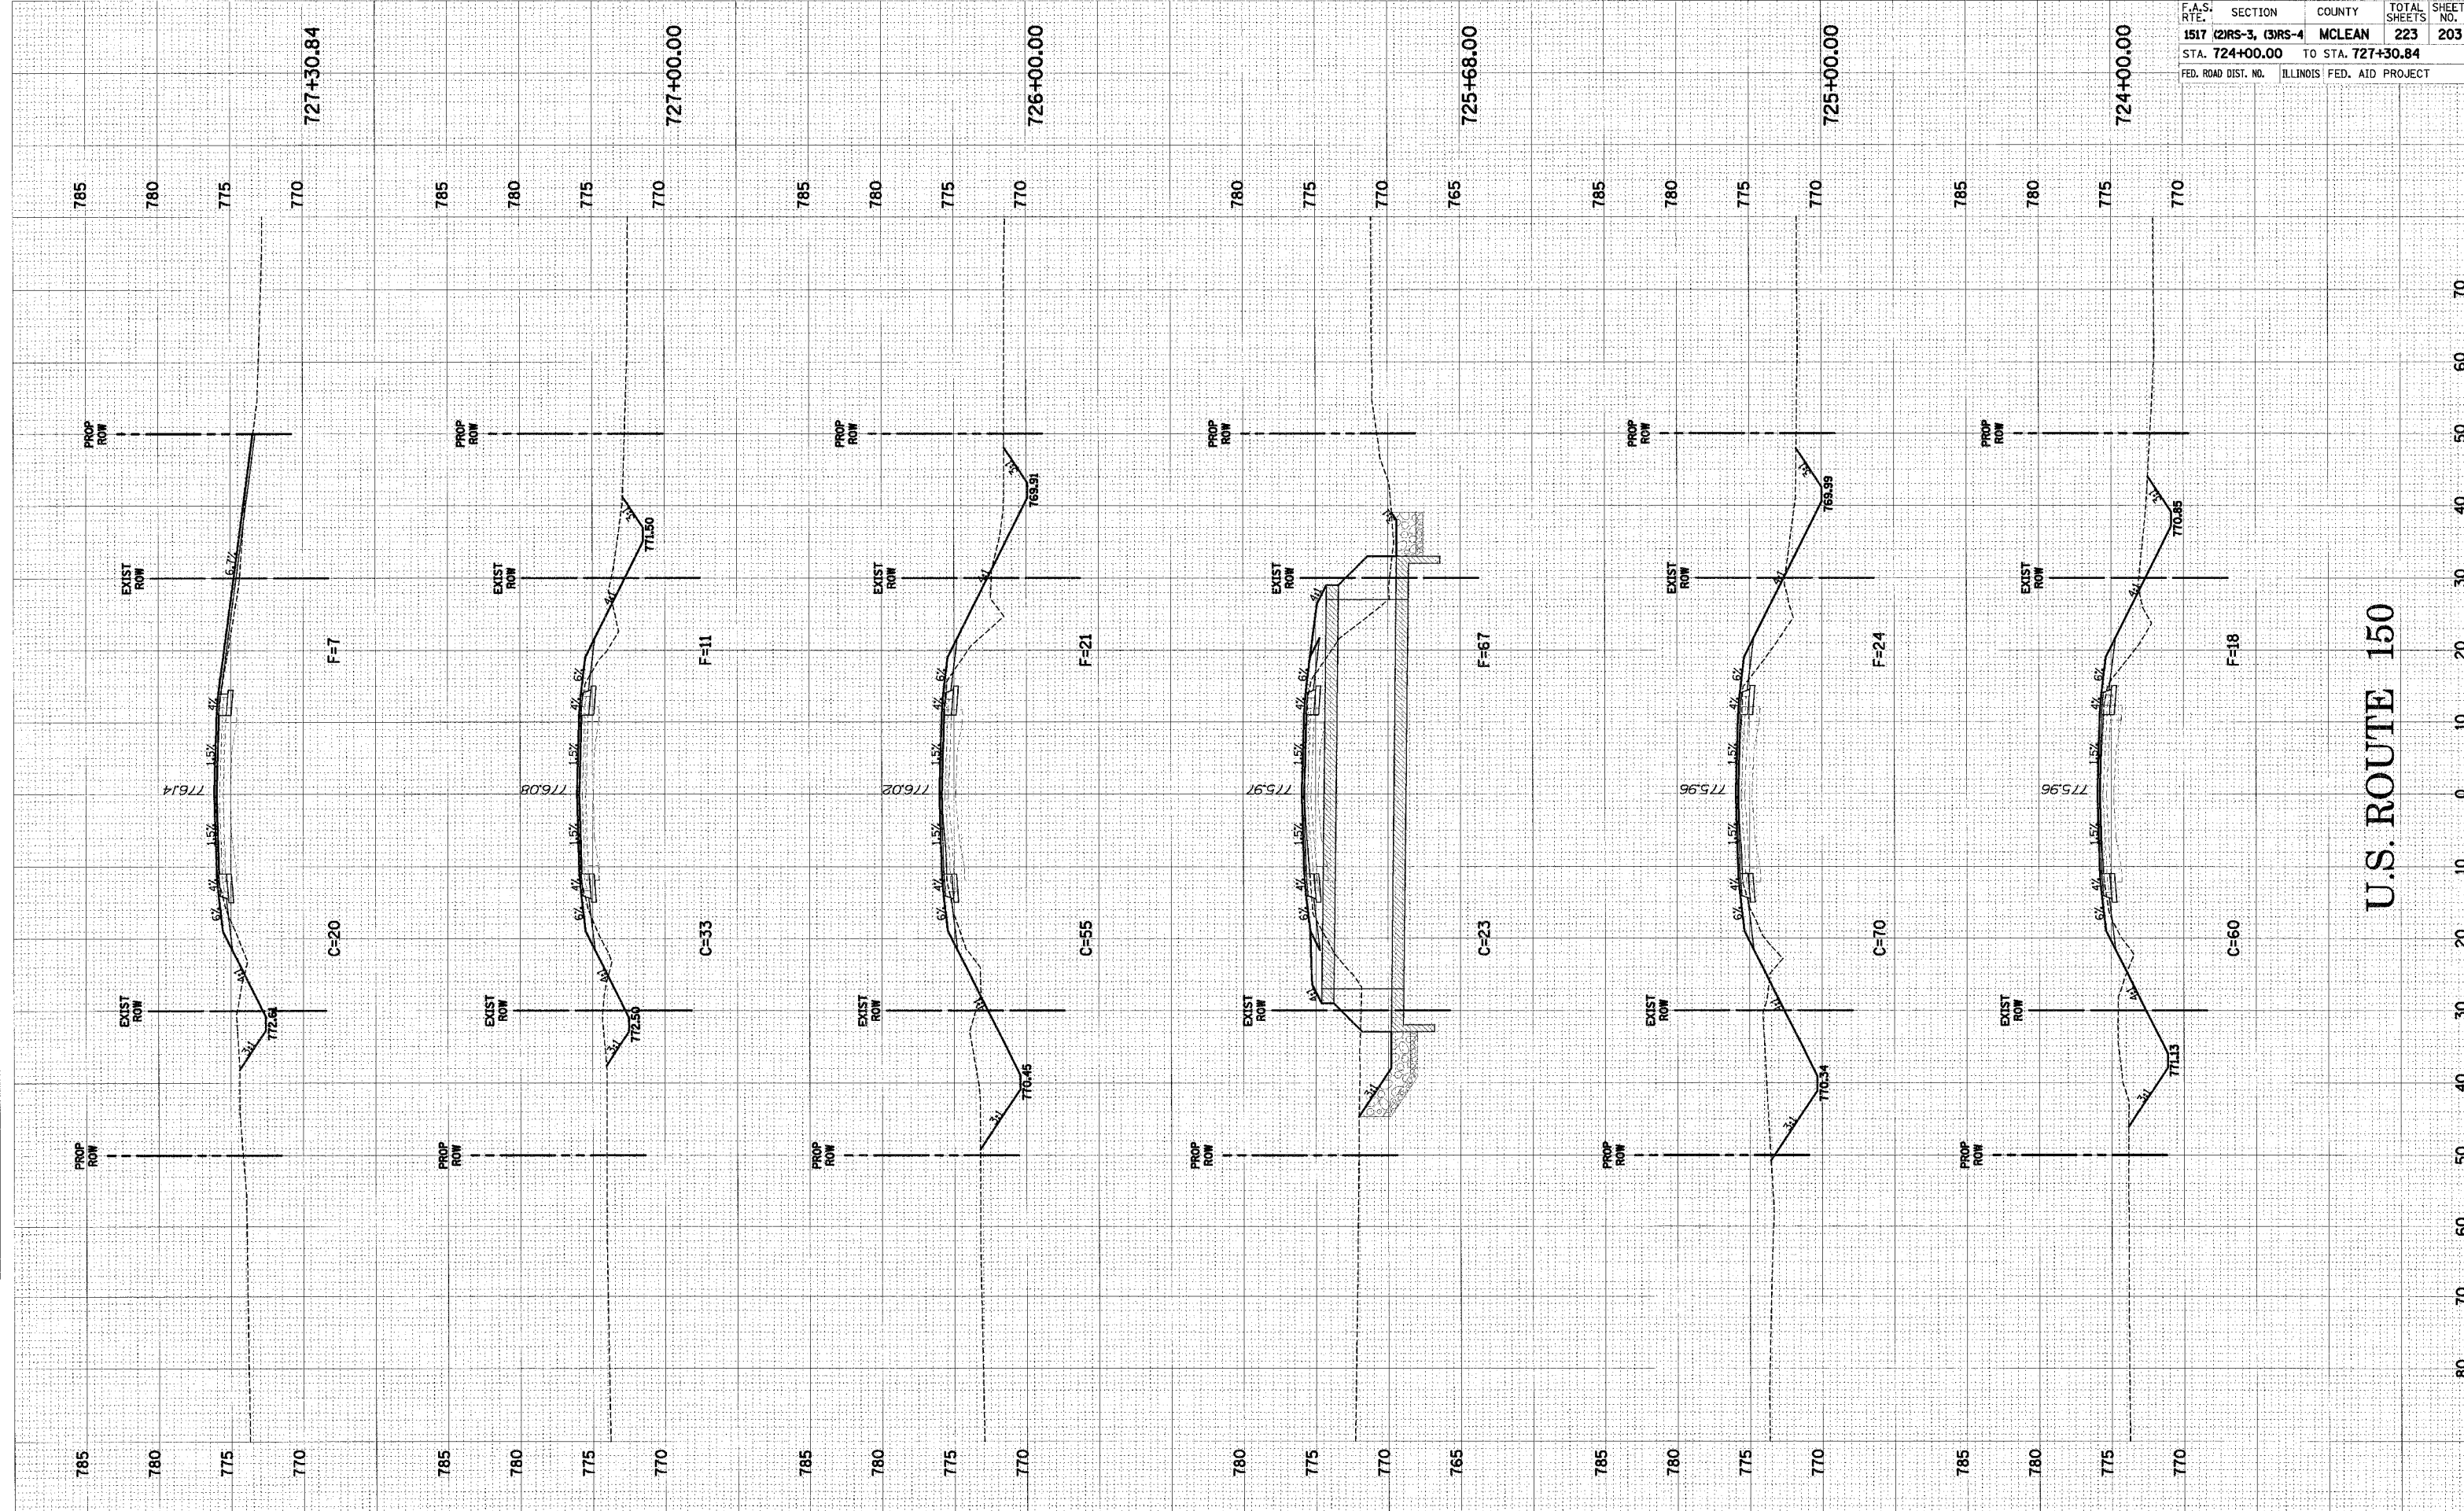

U.S. ROUTE 150

U.S. ROUTE 150 CROSS-SECTIONS STA. 724+00.00 TO STA. 727+30.84