


DESIGNED BY	DATE
DRAWN BY	
CHECKED BY	
IN CHARGE BY	
APPROVED BY	
REVISIONS	
NO.	
DATE	
BY	
REASON	

DESIGNED BY	DATE
DRAWN BY	
CHECKED BY	
IN CHARGE BY	
APPROVED BY	
REVISIONS	
NO.	
DATE	
BY	
REASON	

F.A.S. RTE.	SECTION	COUNTY	TOTAL SHEETS	SHEET NO.
1517 (2)RS-3, (3)RS-4	MCLEAN		223	210
STA. 1100+00.00		TO STA. 1101+00.00		
FED. ROAD DIST. NO.	ILLINOIS	FED. AID PROJECT		

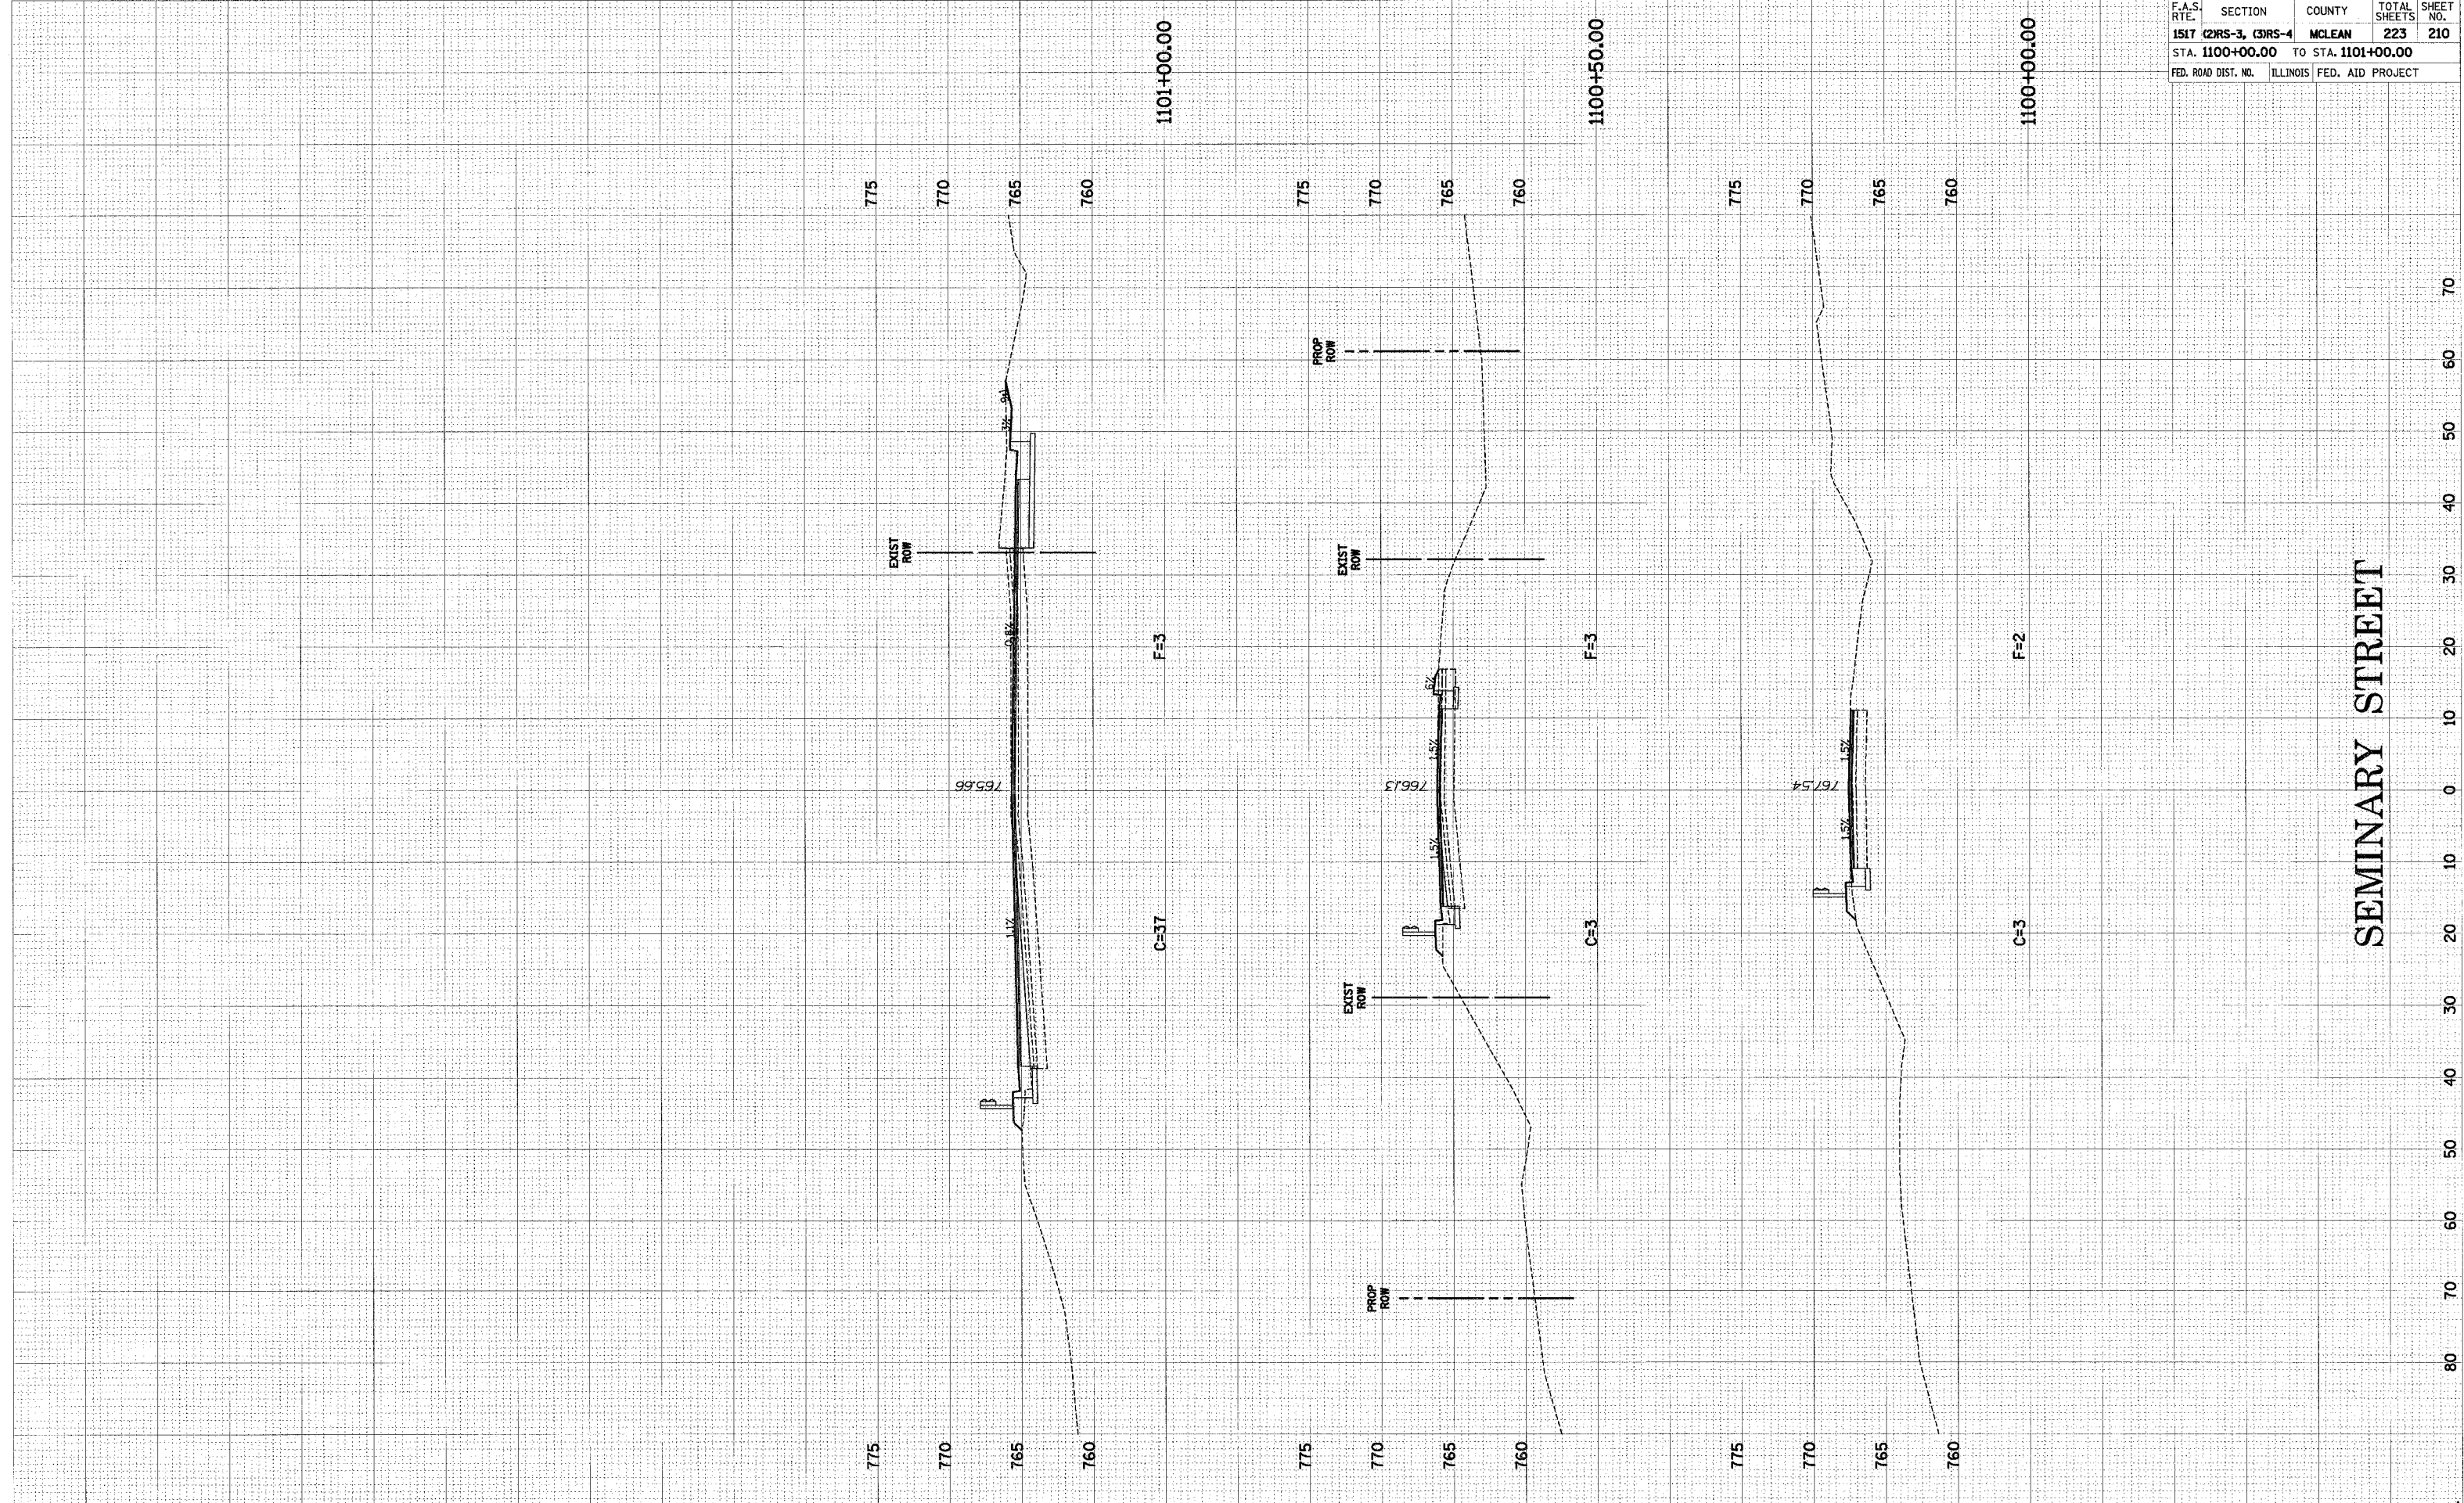

SEMINARY STREET

SEMINARY STREET CROSS-SECTIONS STA. 1100+00.00 TO STA. 1101+00.00