


F.A.S. RTE.	SECTION	COUNTY	TOTAL SHEETS	SHEET NO.
1517	(2)RS-3, (3)RS-4	MCLEAN	223	219
STA. 1601+00.00 TO STA. 1602+00.00		FED. AID PROJECT		

DATE	BY	REVISION

DATE	BY	REVISION

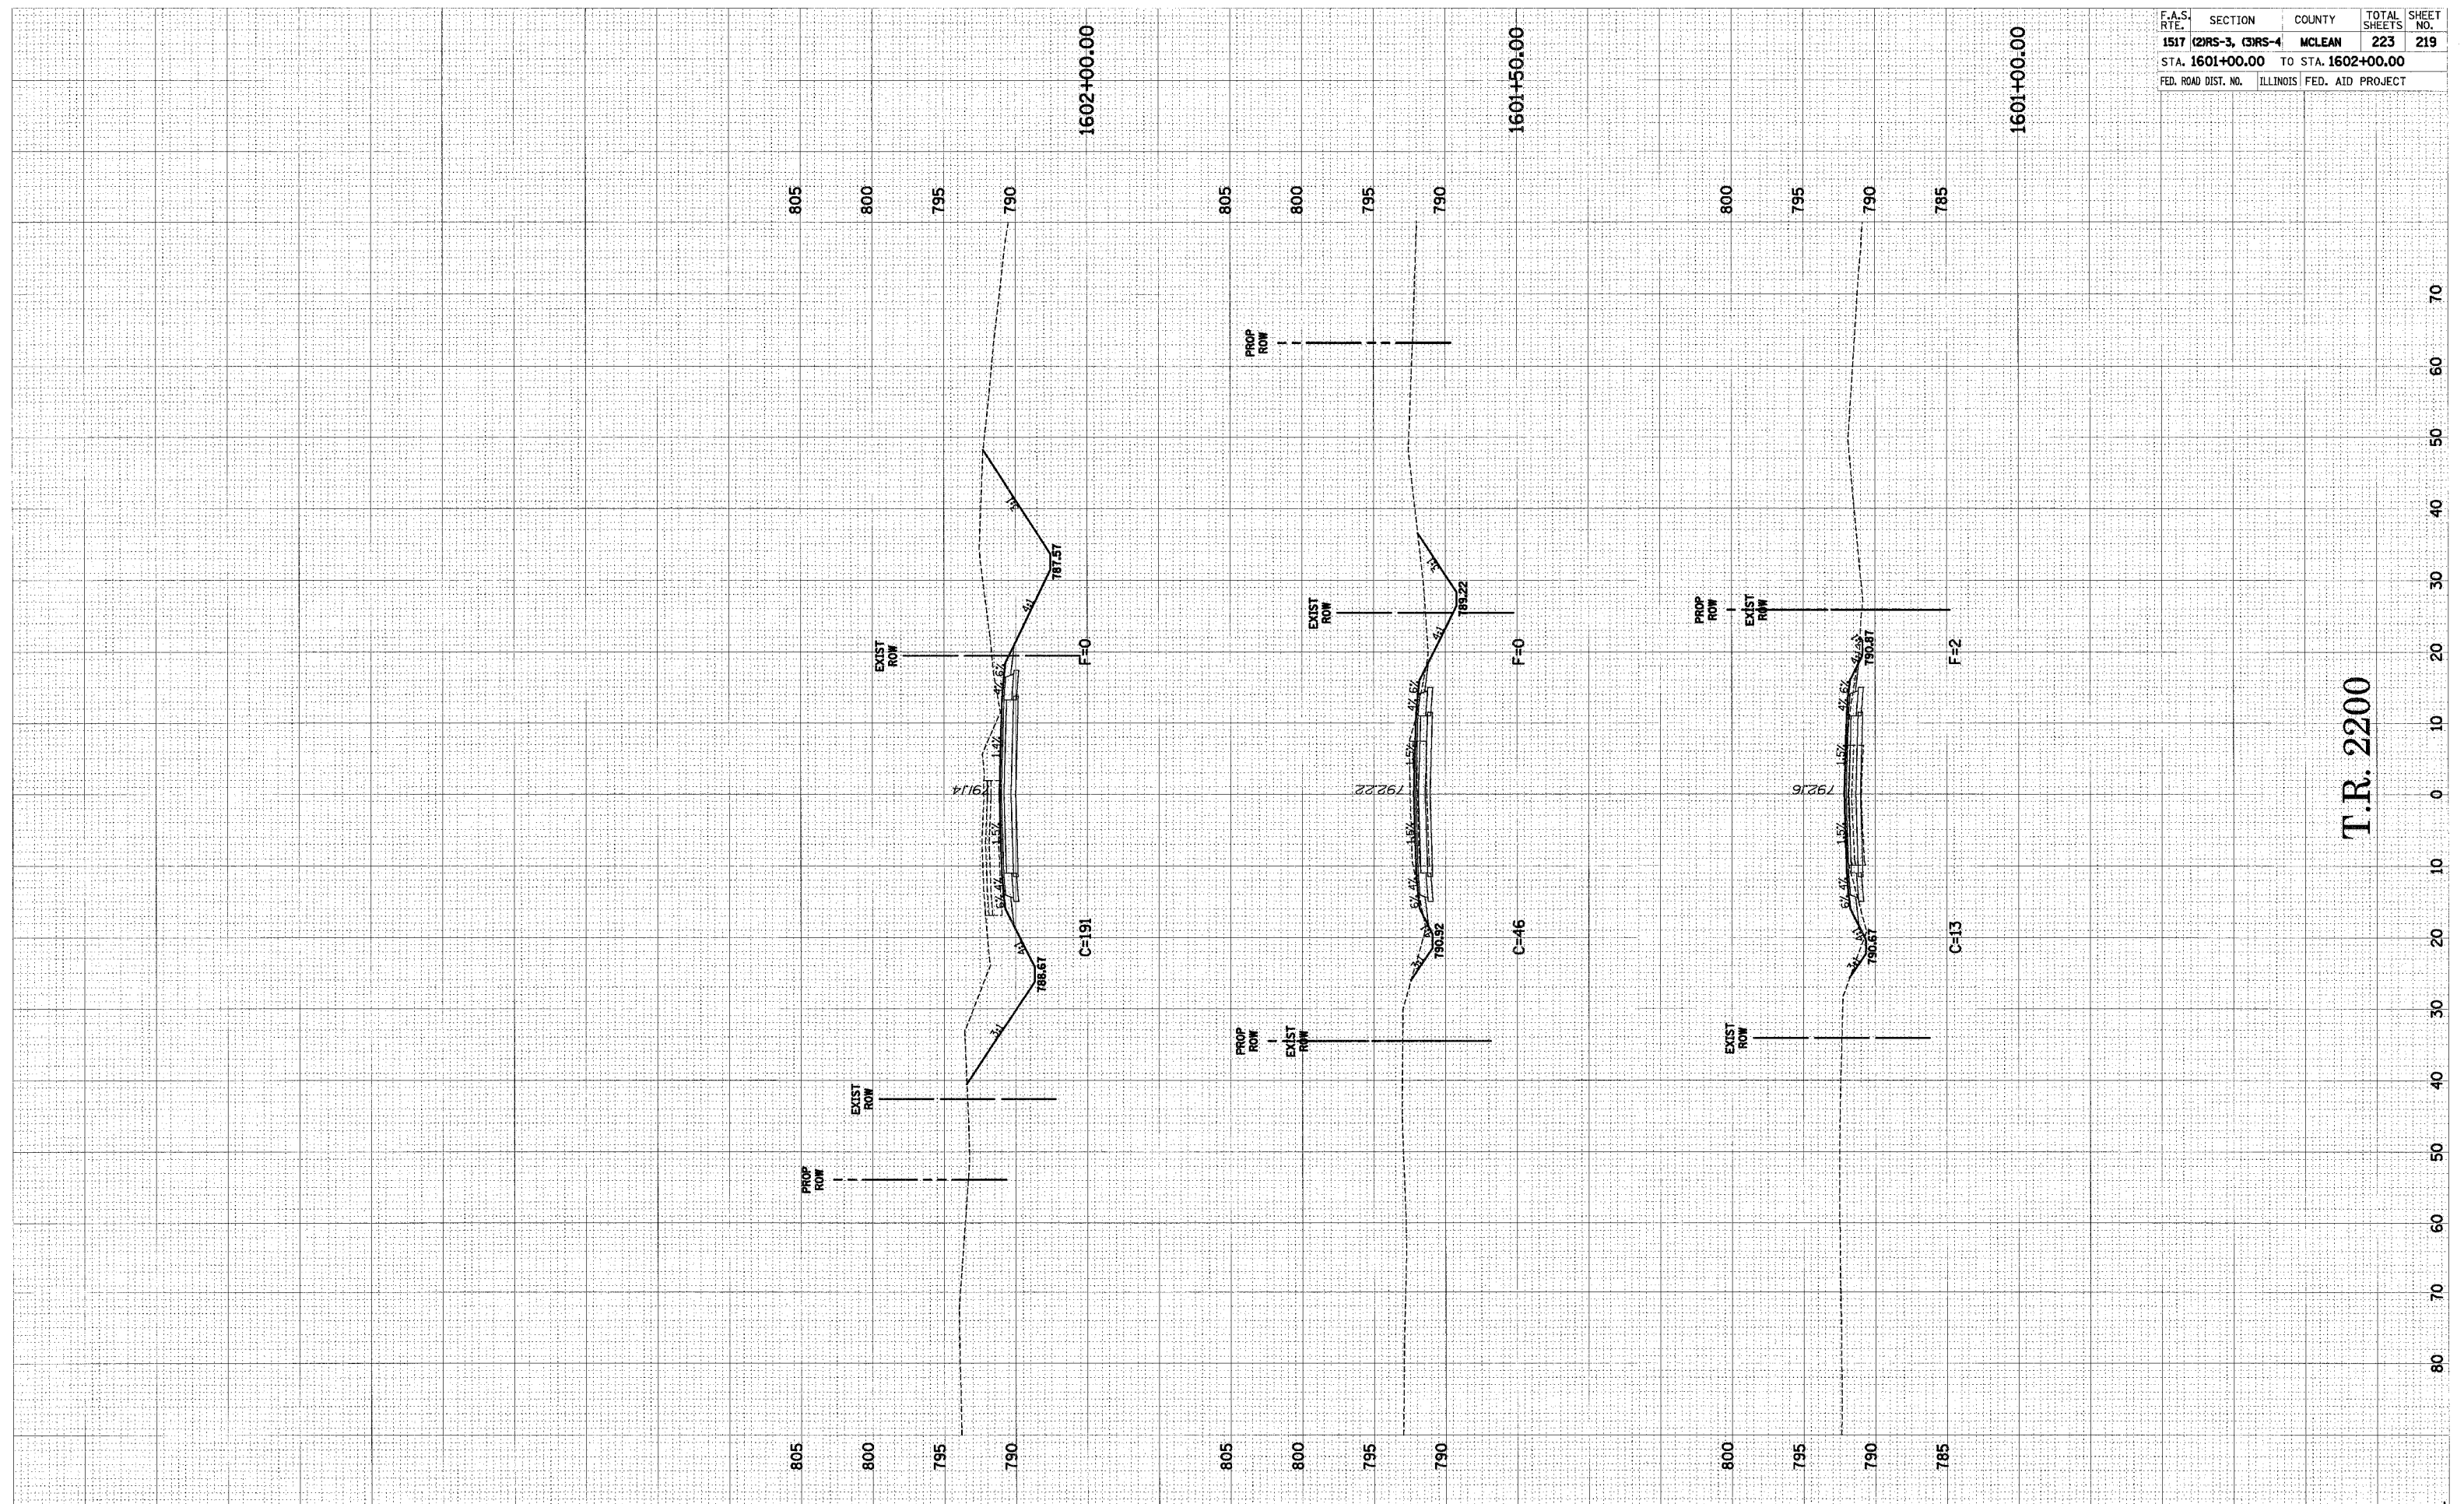

T.R. 2200