


F.A. RTE.	SECTION	COUNTY	TOTAL SHEETS	SHEET NO.
311	I N & TS	KENDALL	174	100
STA. 85+50		TO STA. 86+00		
FED. ROAD DIST. NO. 7		ILLINOIS	FED. AID PROJECT	

DATE	
BY	
SUPERVISED	
BY	
NOTE BOOK	
NO.	
AREAS CHECKED	

DATE	
BY	
SUPERVISED	
BY	
NOTE BOOK	
NO.	
AREAS CHECKED	

2/21/2006
 c:\projects\9902804\consu11\asst\826-2.dwg

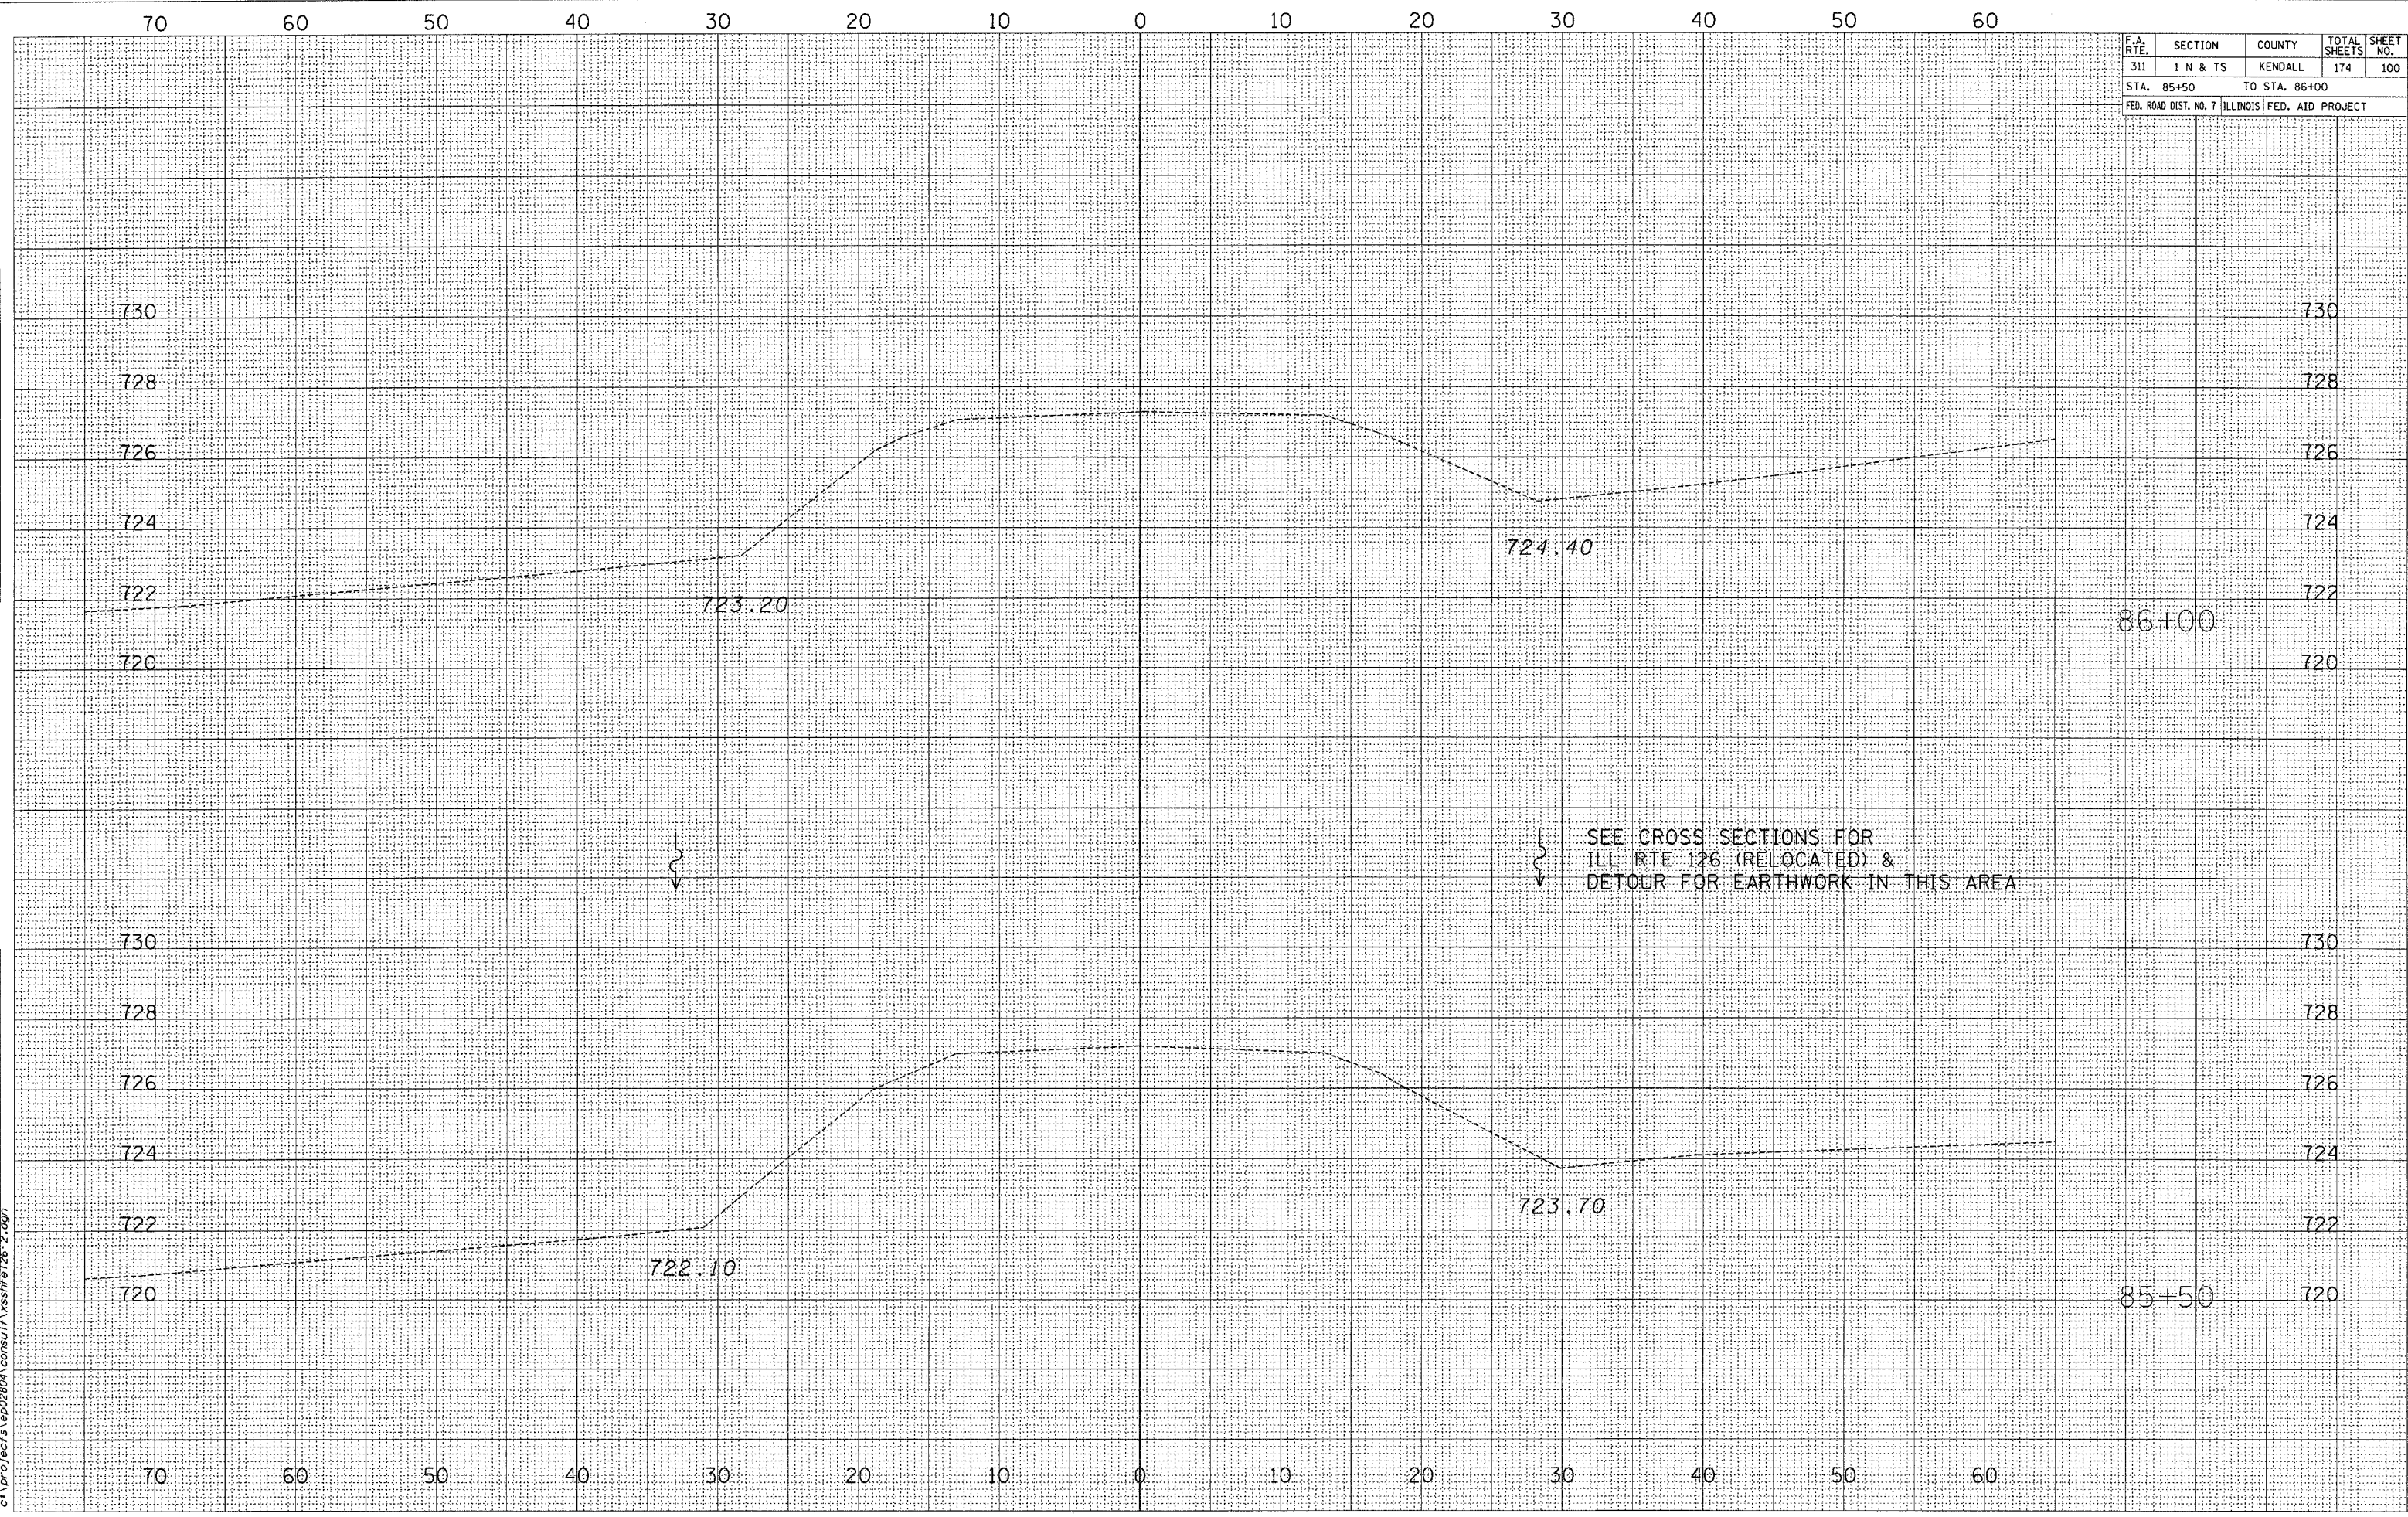

SEE CROSS SECTIONS FOR
 ILL. RTE 126 (RELOCATED) &
 DETOUR FOR EARTHWORK IN THIS AREA