


F.A. RTE.	SECTION	COUNTY	TOTAL SHEETS	SHEET NO.
311	1 N & TS	KENDALL	174	101
STA. 86+16.5		TO STA. 86+50		
FED. ROAD DIST. NO. 7		ILLINOIS FED. AID PROJECT		

DATE	BY

DATE	BY

2/21/2006  
 c:\projects\p02804\consu1\1\ssn78726-2.dwg

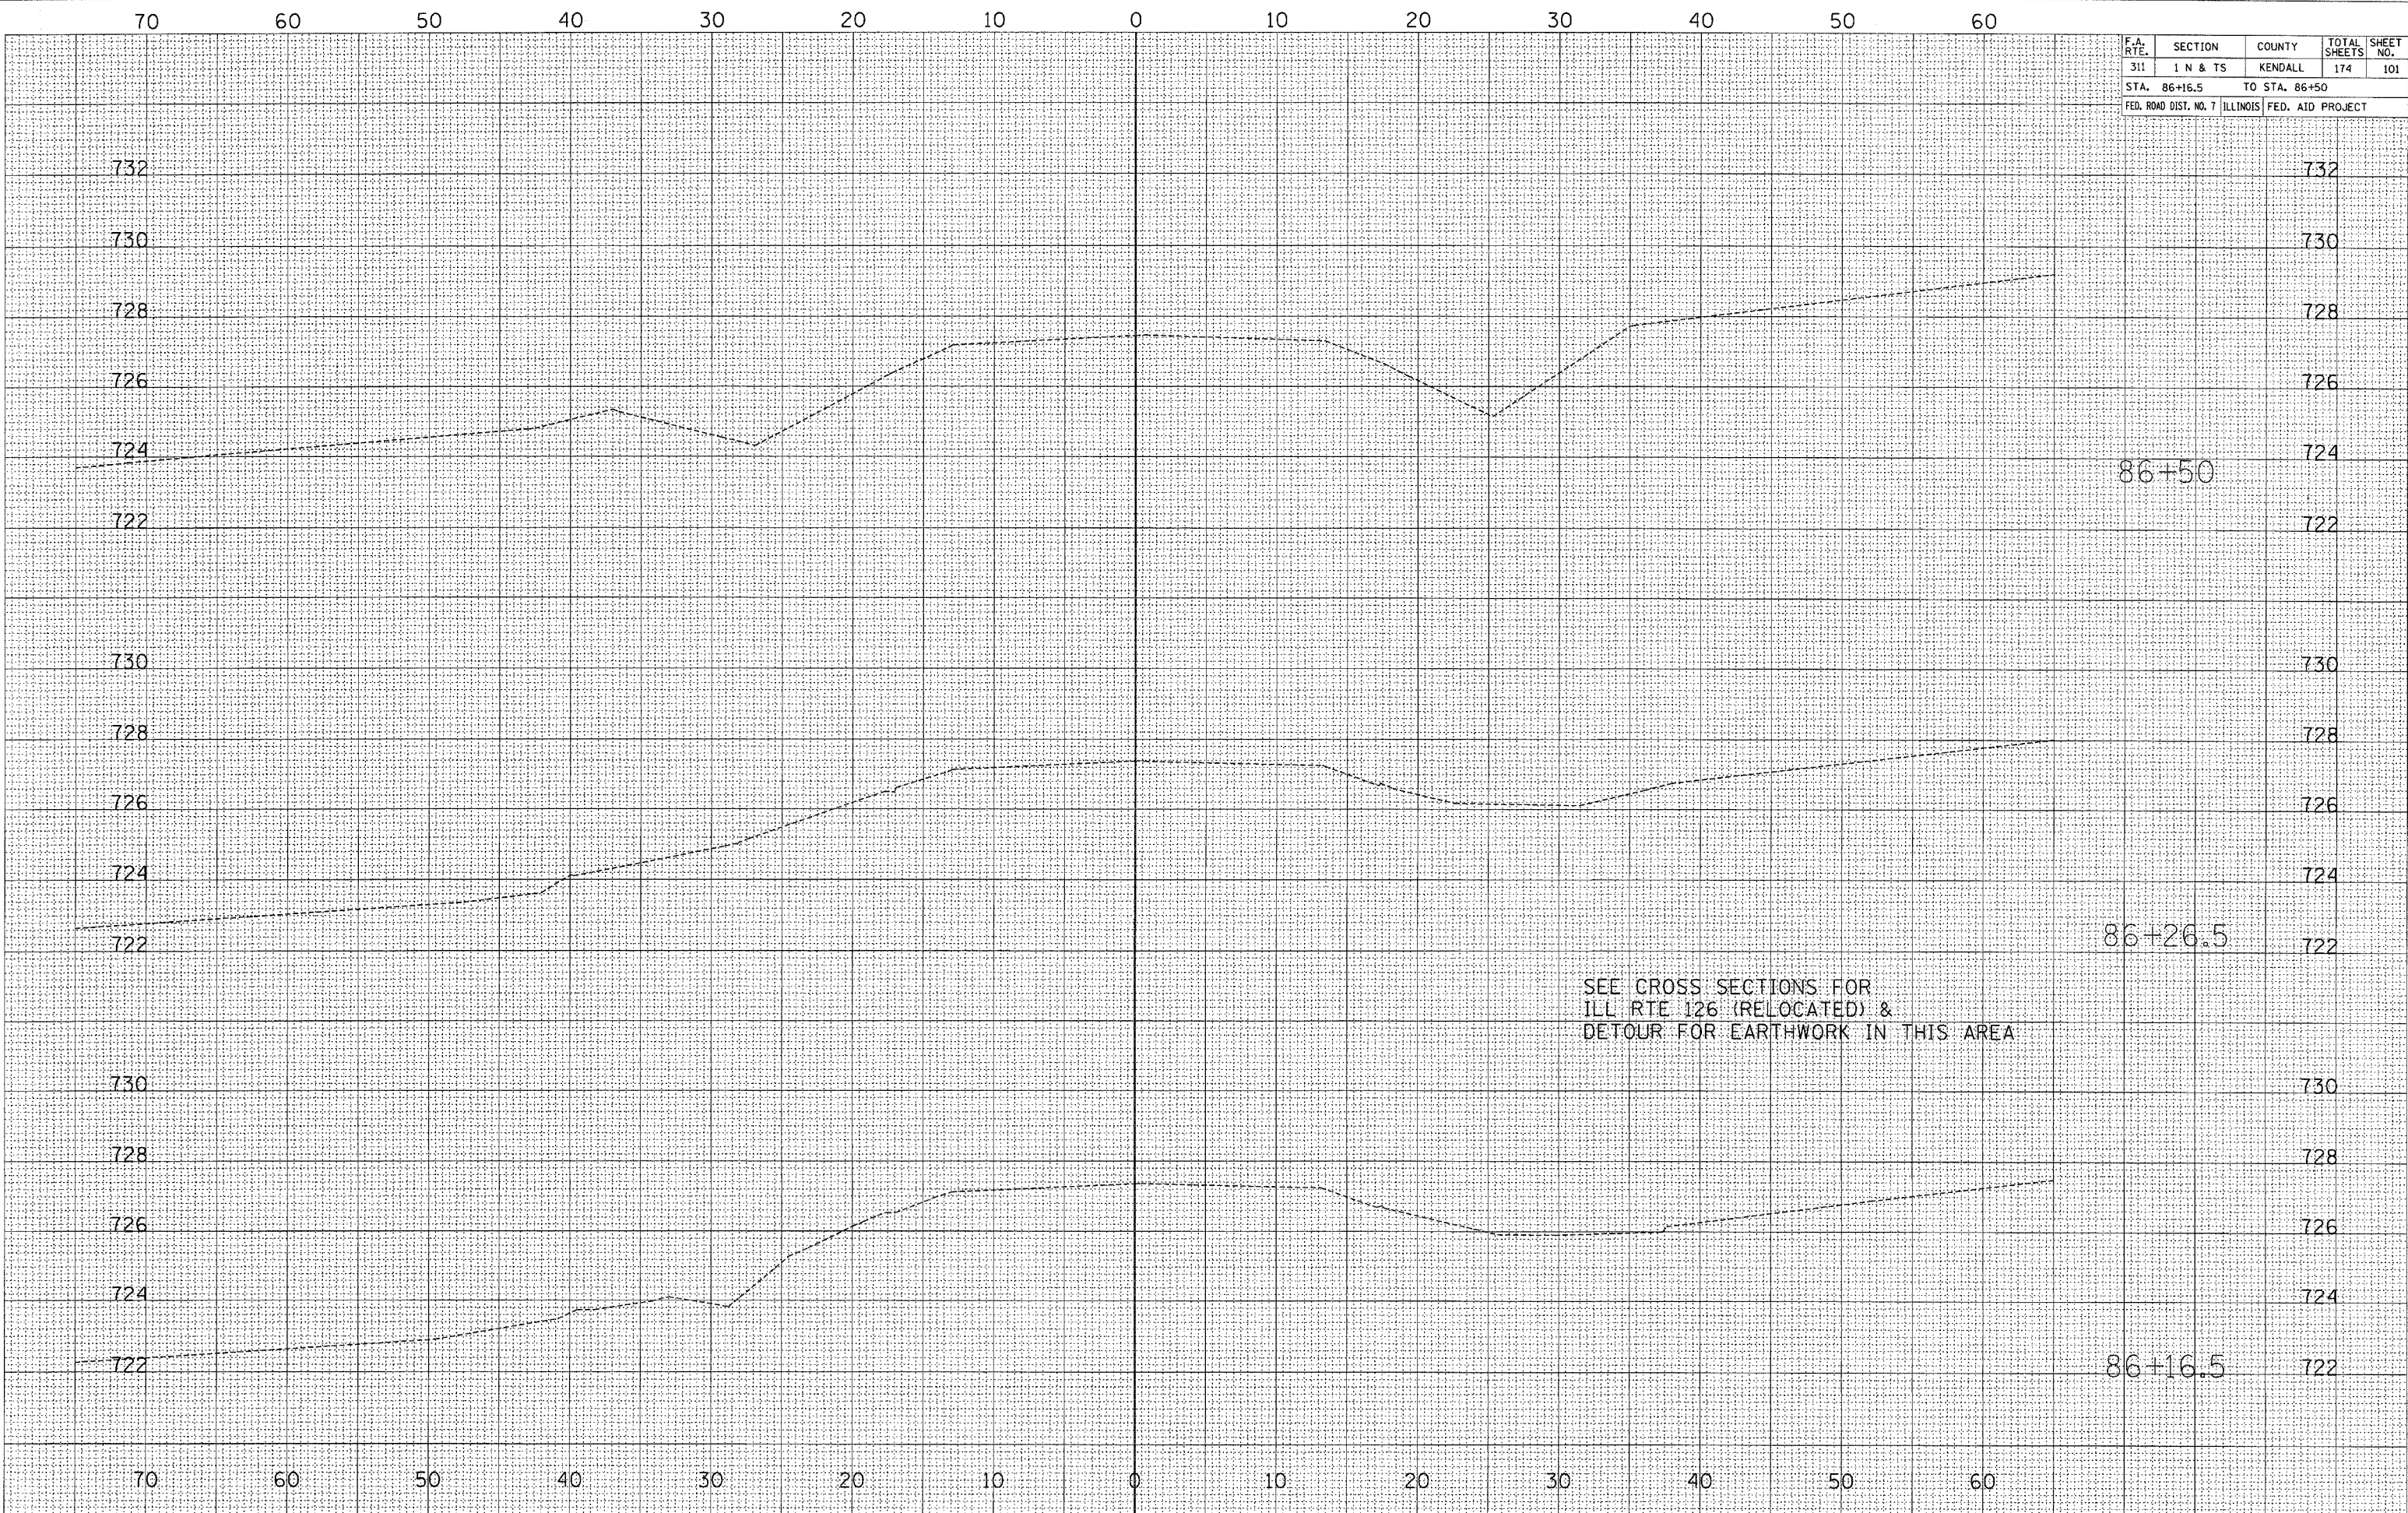

SEE CROSS SECTIONS FOR  
 ILL RTE 126 (RELOCATED) &  
 DETOUR FOR EARTHWORK IN THIS AREA