


FINISH
 SURVEY
 NOTE BOOK
 NO. _____
 AREAS CHECKED _____

ORIGINAL
 SURVEY
 NOTE BOOK
 NO. _____
 AREAS CHECKED _____

* PARK ROADS
 ** SPWA PARK ROADS 2003-1
 *** MOULTRIE AND SHELBY

F.A. RTE.	SECTION	COUNTY	TOTAL SHEETS	SHEET NO.
*	**	***	310	164

CONTRACT NO. 74155

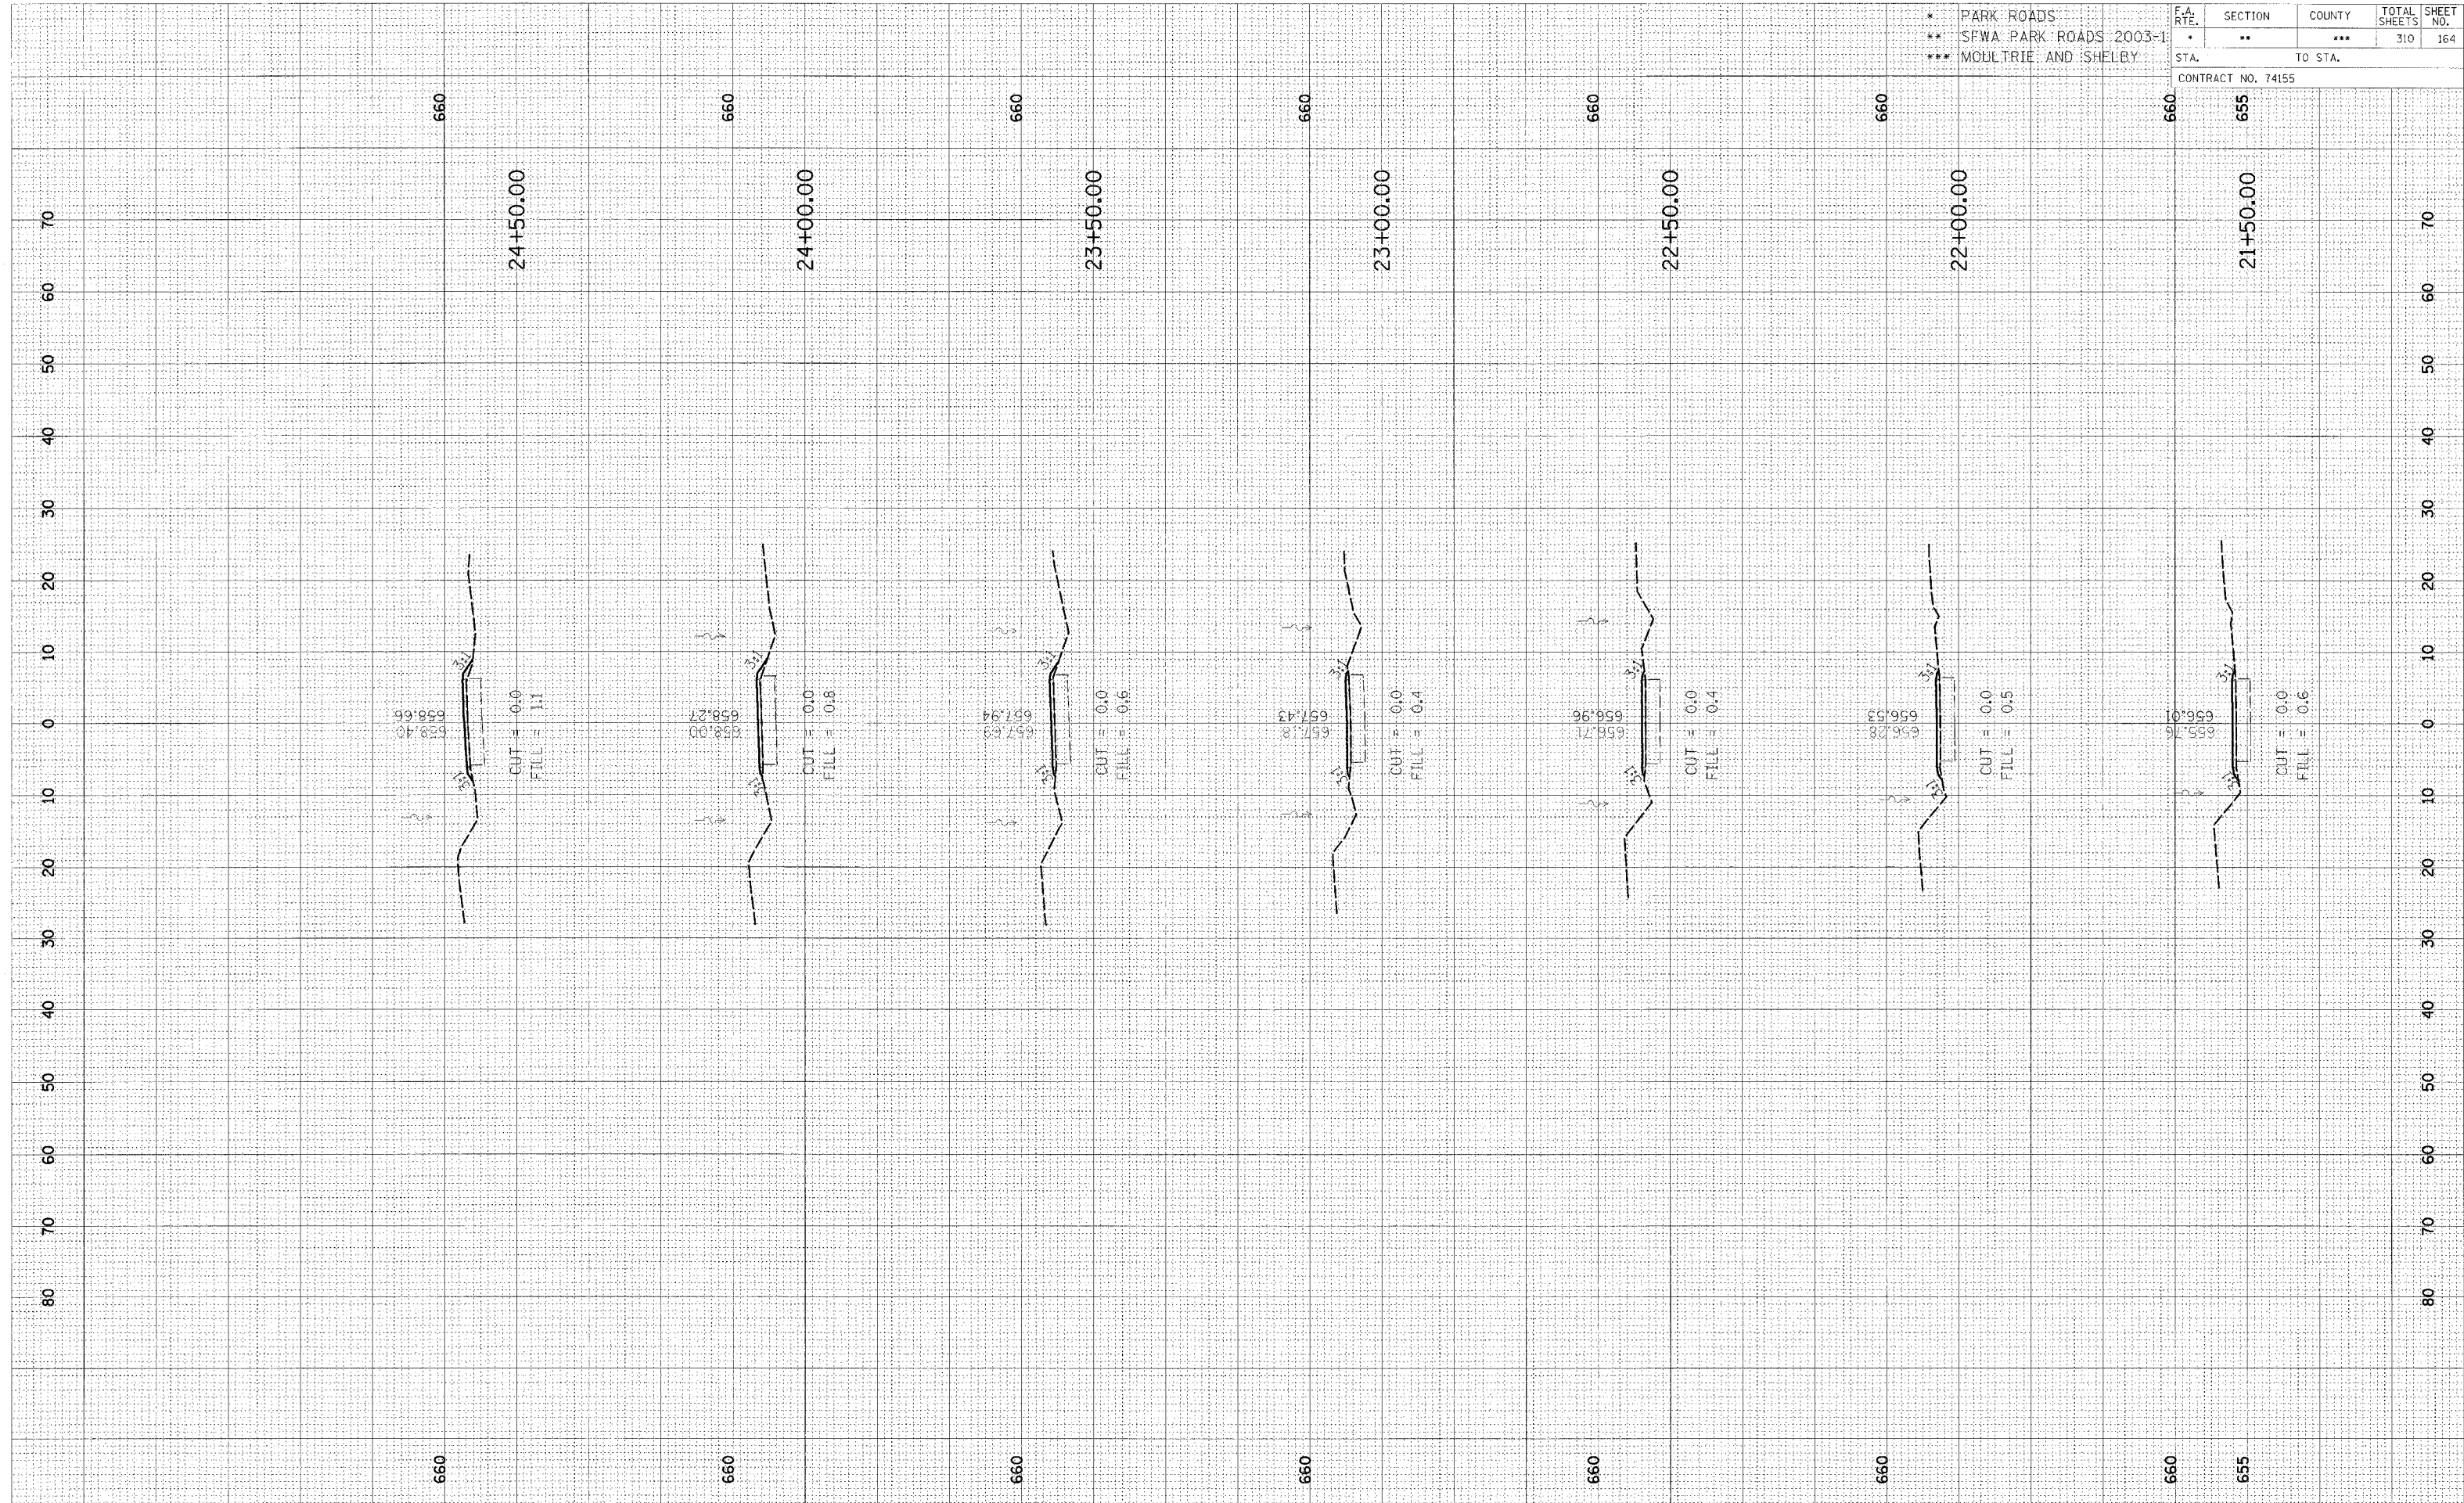

CROSS SECTION, OKAW, TOWNSHIP ROAD 89 TO PARKING LOT 2, STA 21+50.00 TO STA 24+50.00