


FINAL SURVEY	NO. OF SHEETS	DATE
NO. OF SHEETS	NO. OF SHEETS	DATE
NO. OF SHEETS	NO. OF SHEETS	DATE
NO. OF SHEETS	NO. OF SHEETS	DATE
NO. OF SHEETS	NO. OF SHEETS	DATE

ORIGINAL SURVEY	NO. OF SHEETS	DATE
NO. OF SHEETS	NO. OF SHEETS	DATE
NO. OF SHEETS	NO. OF SHEETS	DATE
NO. OF SHEETS	NO. OF SHEETS	DATE
NO. OF SHEETS	NO. OF SHEETS	DATE

* PARK ROADS	F.A.P. RATE.	SECTION	COUNTY	TOTAL SHEETS	SHEET NO.
** SFWA PARK ROADS 2003-1	.	**	***	310	167
*** MOULTRIE AND SHELBY					
CONTRACT NO. 74155					

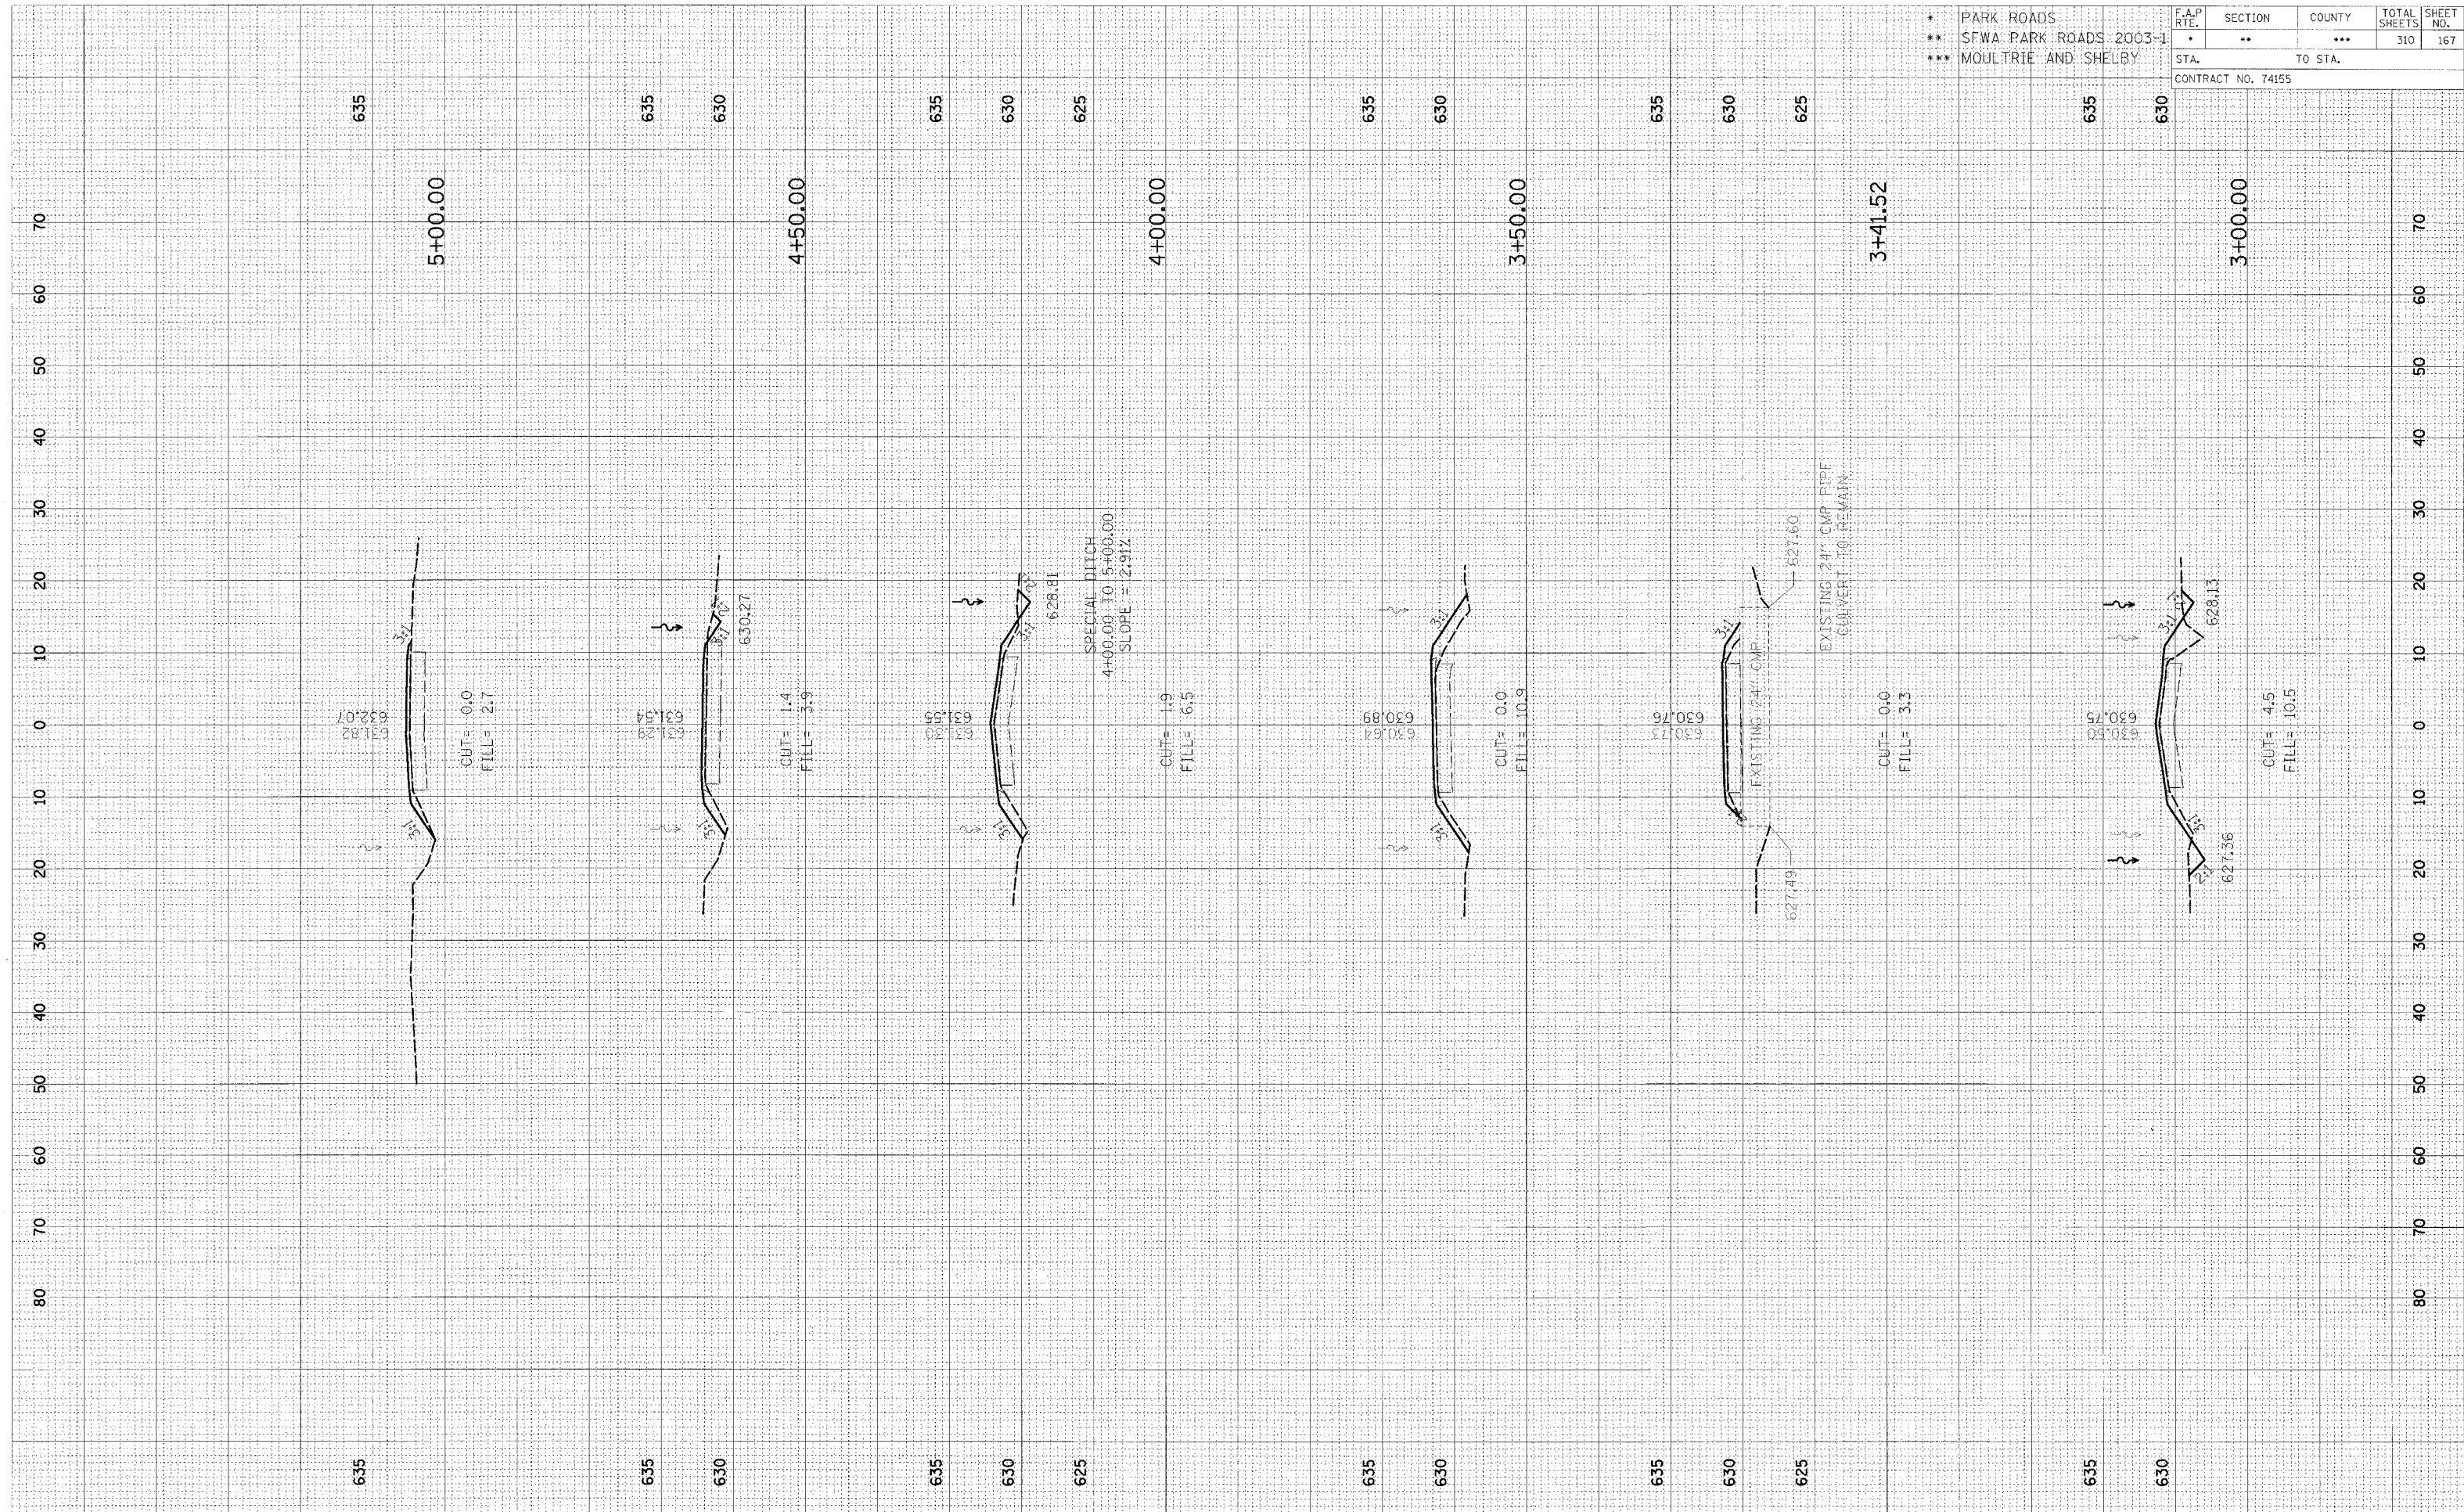

CROSS SECTION, OKAW, PARK HEADQUARTERS RD TO PARKING LOT 3 STA 3+00.00 TO STA 5+00.00