


FINAL SURVEY	DATE
REGISTERED	BY
NOTED	DATE
NOTE BOOK	NO.
TEMP. PLT	AREAS CHECKED
AREAS	
CHECKED	

ORIGINAL SURVEY	DATE
REGISTERED	BY
NOTED	DATE
NOTE BOOK	NO.
TEMP. PLT	AREAS CHECKED
AREAS	
CHECKED	

* PARK ROADS
 ** SEWA PARK ROADS 2003-1
 *** MOULTRIE AND SHELBY

F.A.P. RTE.	SECTION	COUNTY	TOTAL SHEETS	SHEET NO.
*	**	***	310	168

CONTRACT NO. 74155

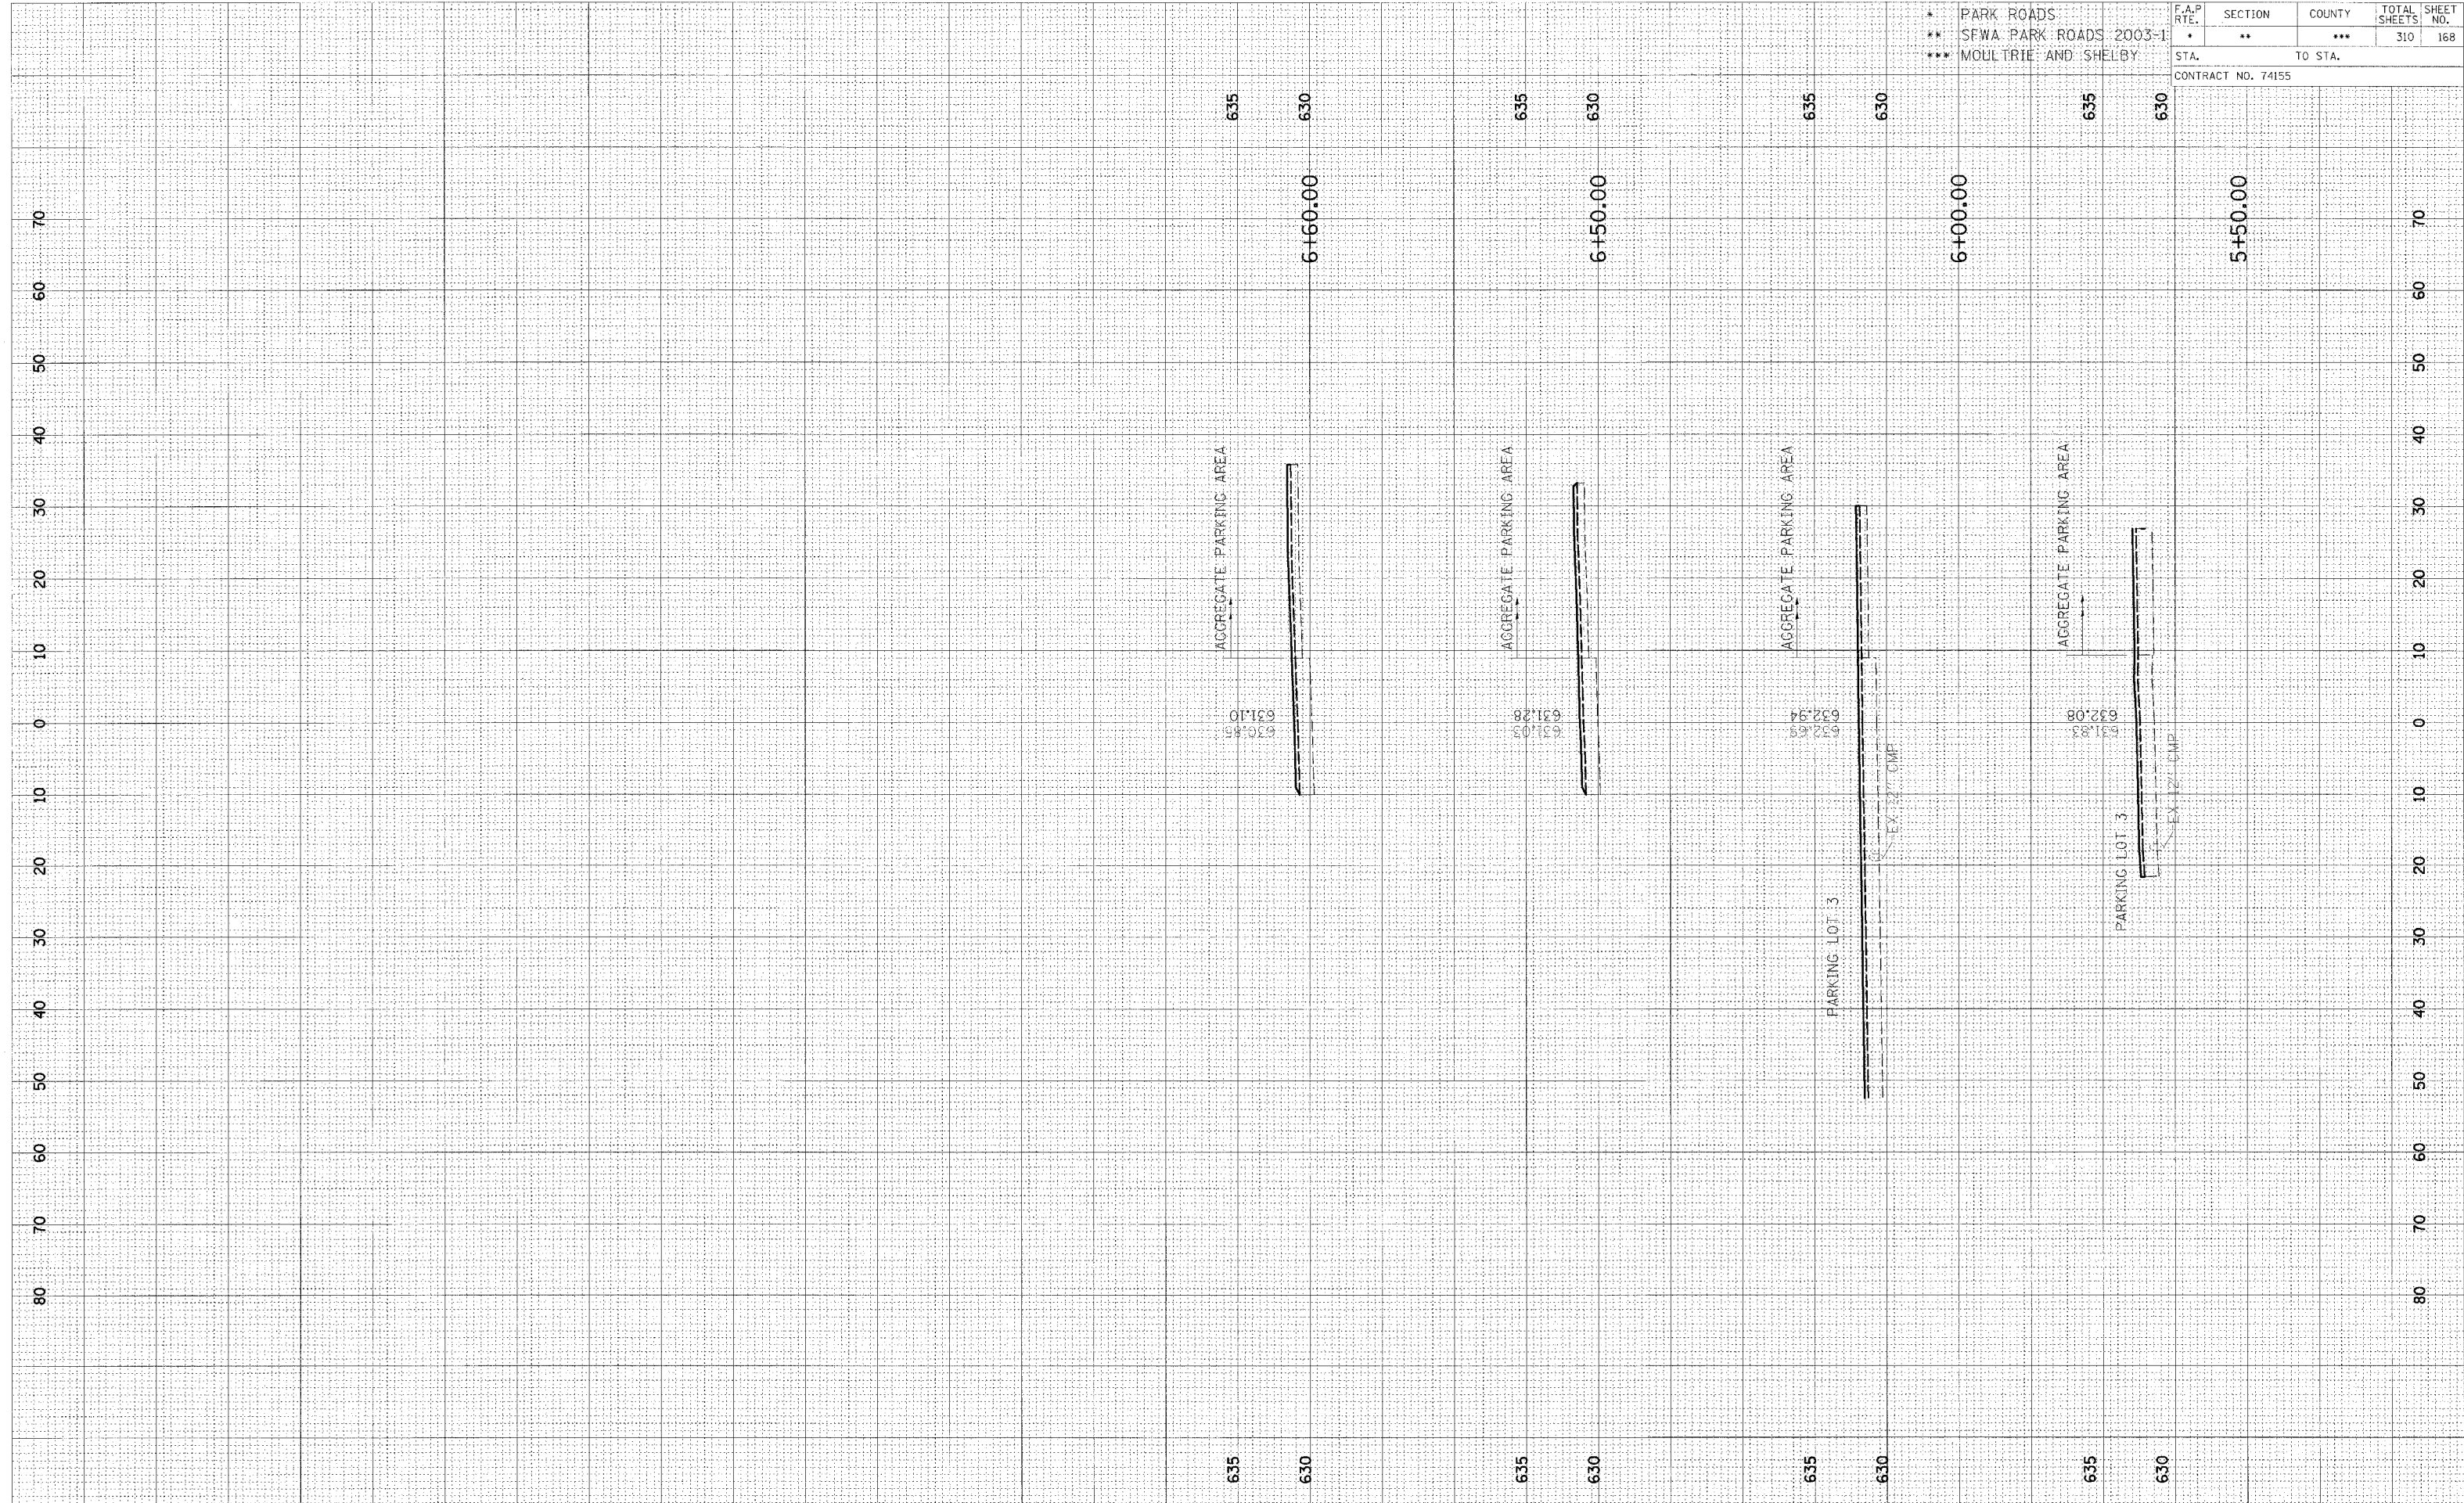

CROSS SECTION, OKAW, PARK HEADQUARTERS RD TO PARKING LOT 3 STA 6+00.00 TO STA 6+60.00