


DATE	BY
REVIEWED	DATE
FINAL SURVEY	BY
NOTE BOOK	DATE
AREAS CHECKED	BY
NO.	

DATE	BY
REVIEWED	DATE
ORIGINAL SURVEY	BY
NOTE BOOK	DATE
AREAS CHECKED	BY
NO.	

* PARK ROADS	F.A. RTE.	SECTION	COUNTY	TOTAL SHEETS	SHEET NO.
** SFWA PARK ROADS 2003-1	.	**	***	310	171
*** MOULTRIE AND SHELBY					
STA.		TO STA.			
CONTRACT NO. 74155					

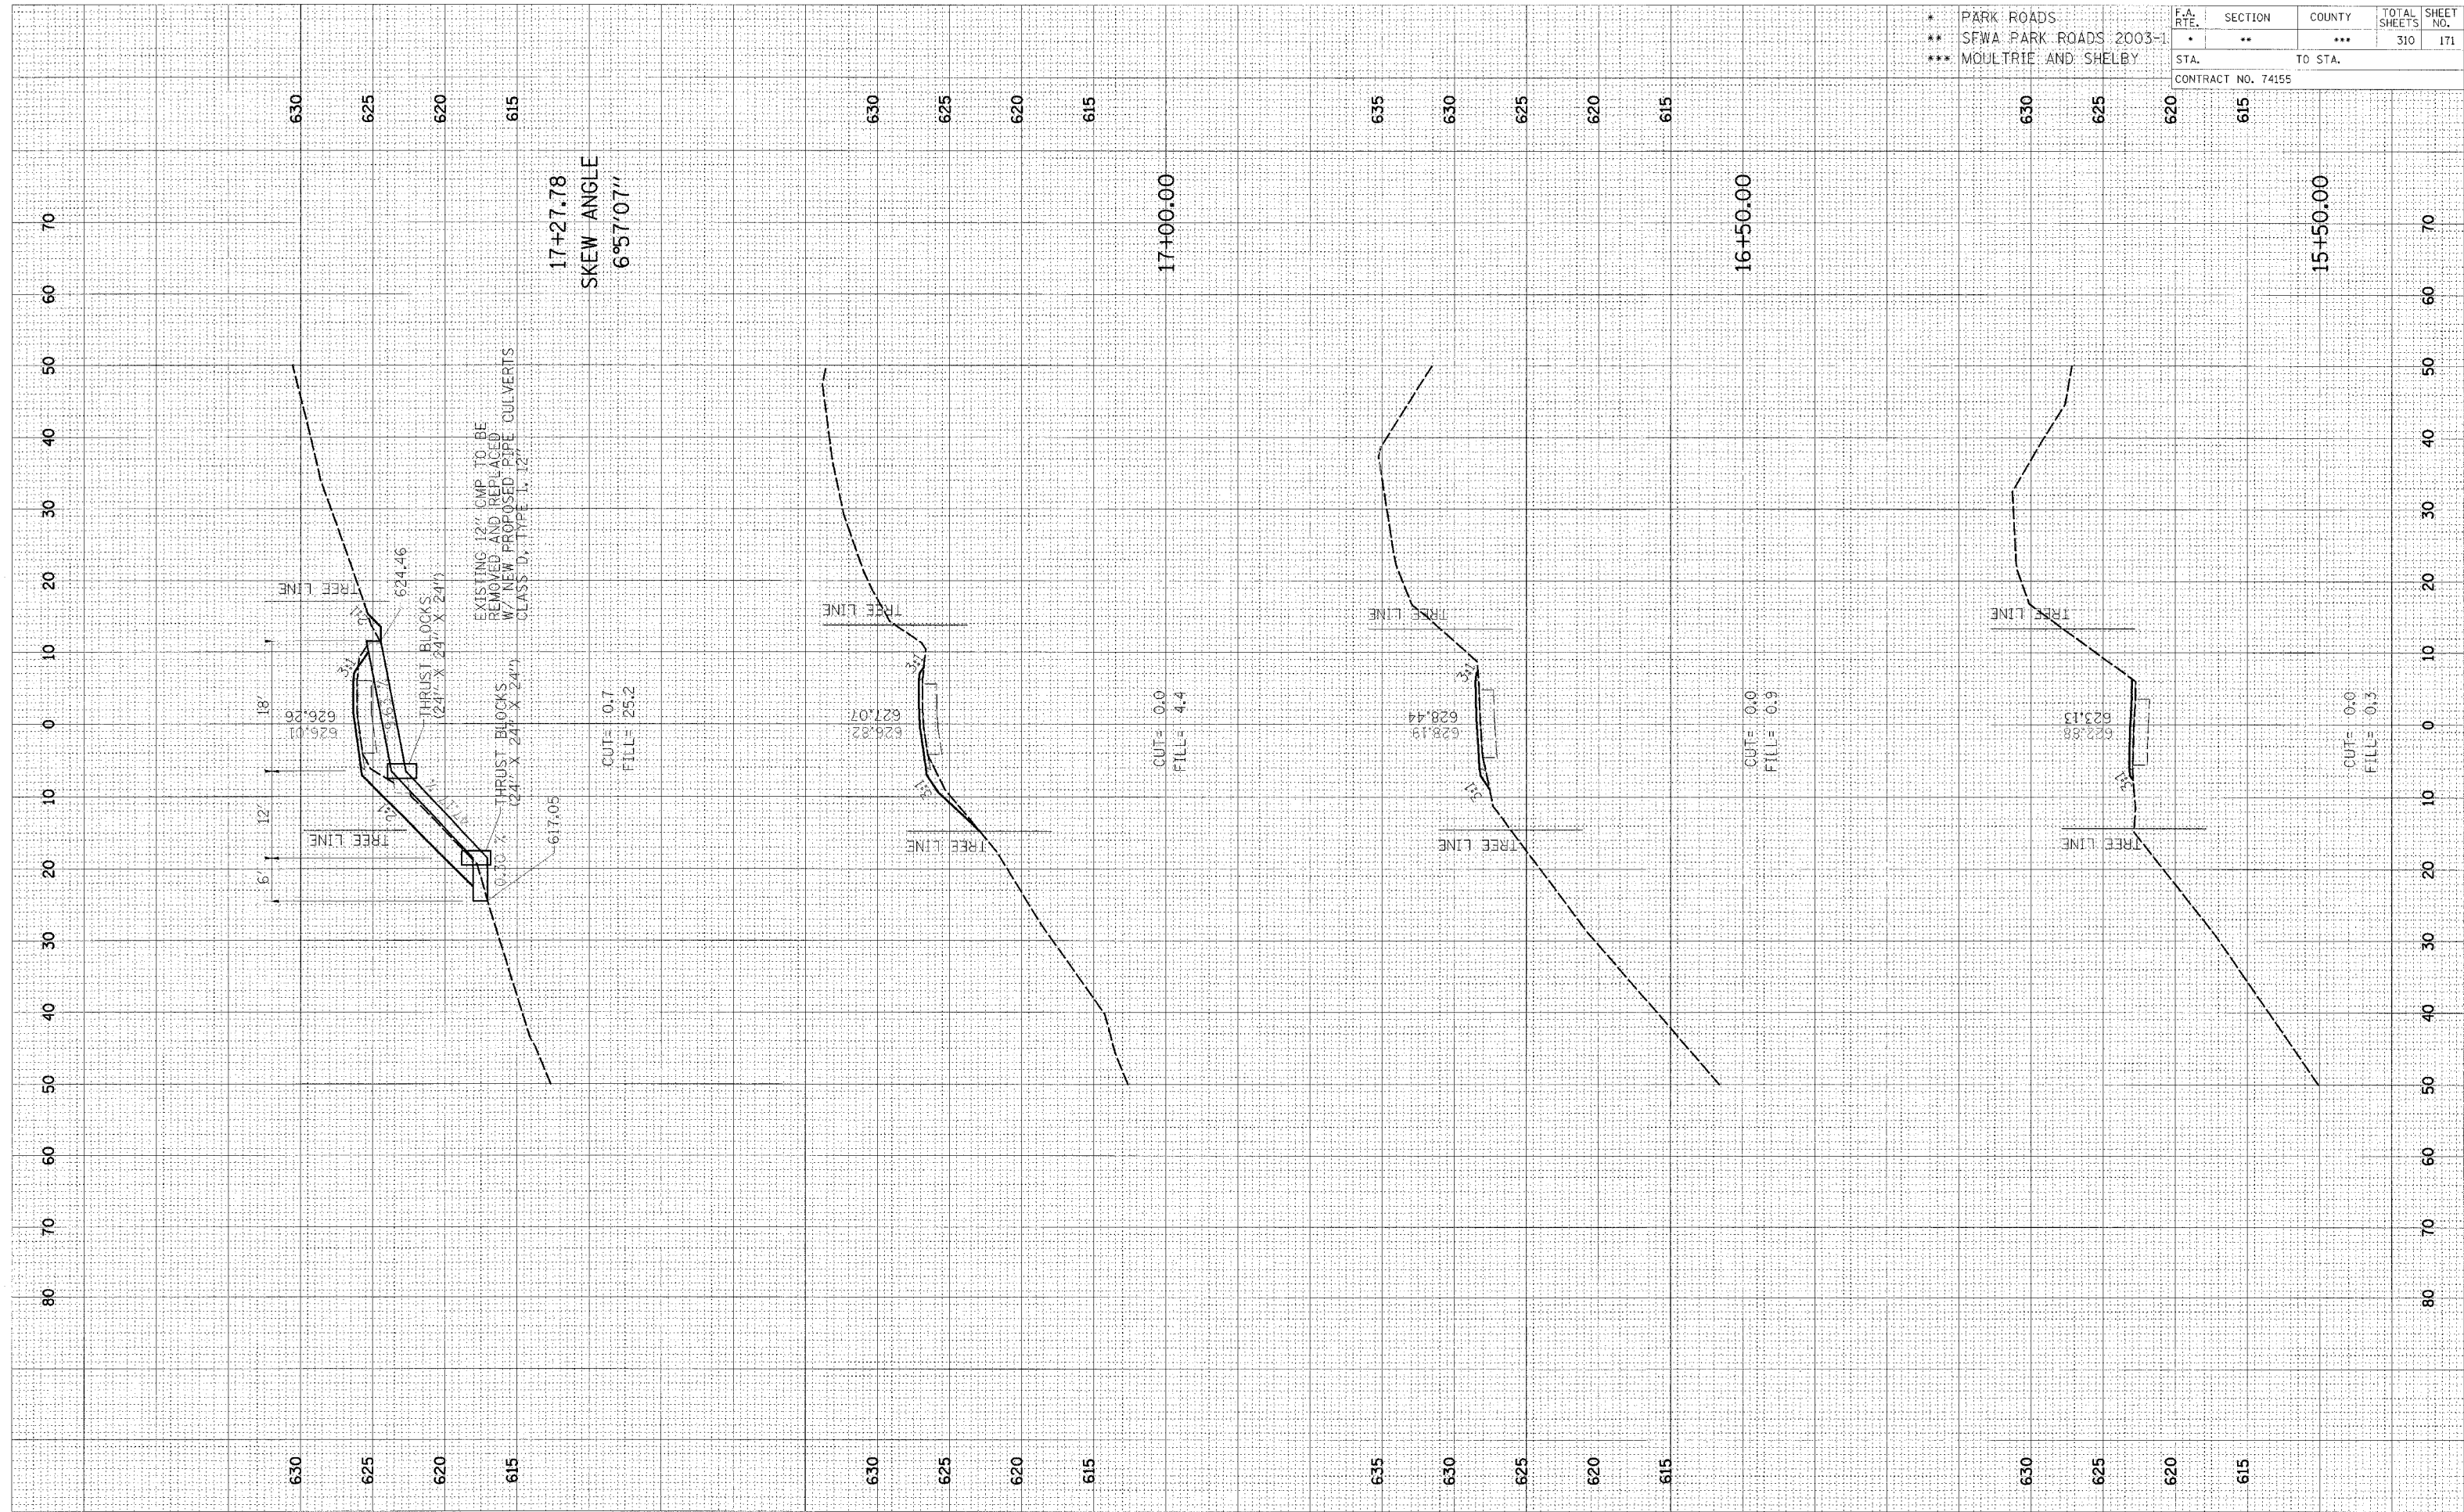

CROSS SECTION, OKAW, TOWNSHIP ROAD 99B TO PARKING LOT 13, STA 15+50.00 TO STA 17+27.78