


DATE	
BY	
FINAL SURVEY	
NOTE BOOK	
AREAS CHECKED	

DATE	
BY	
ORIGINAL SURVEY	
NOTE BOOK	
AREAS CHECKED	

FA. RTE.	SECTION	COUNTY	TOTAL SHEETS	SHEET NO.
*	**	***	310	176
STA.		TO STA.		
CONTRACT NO. 74155				

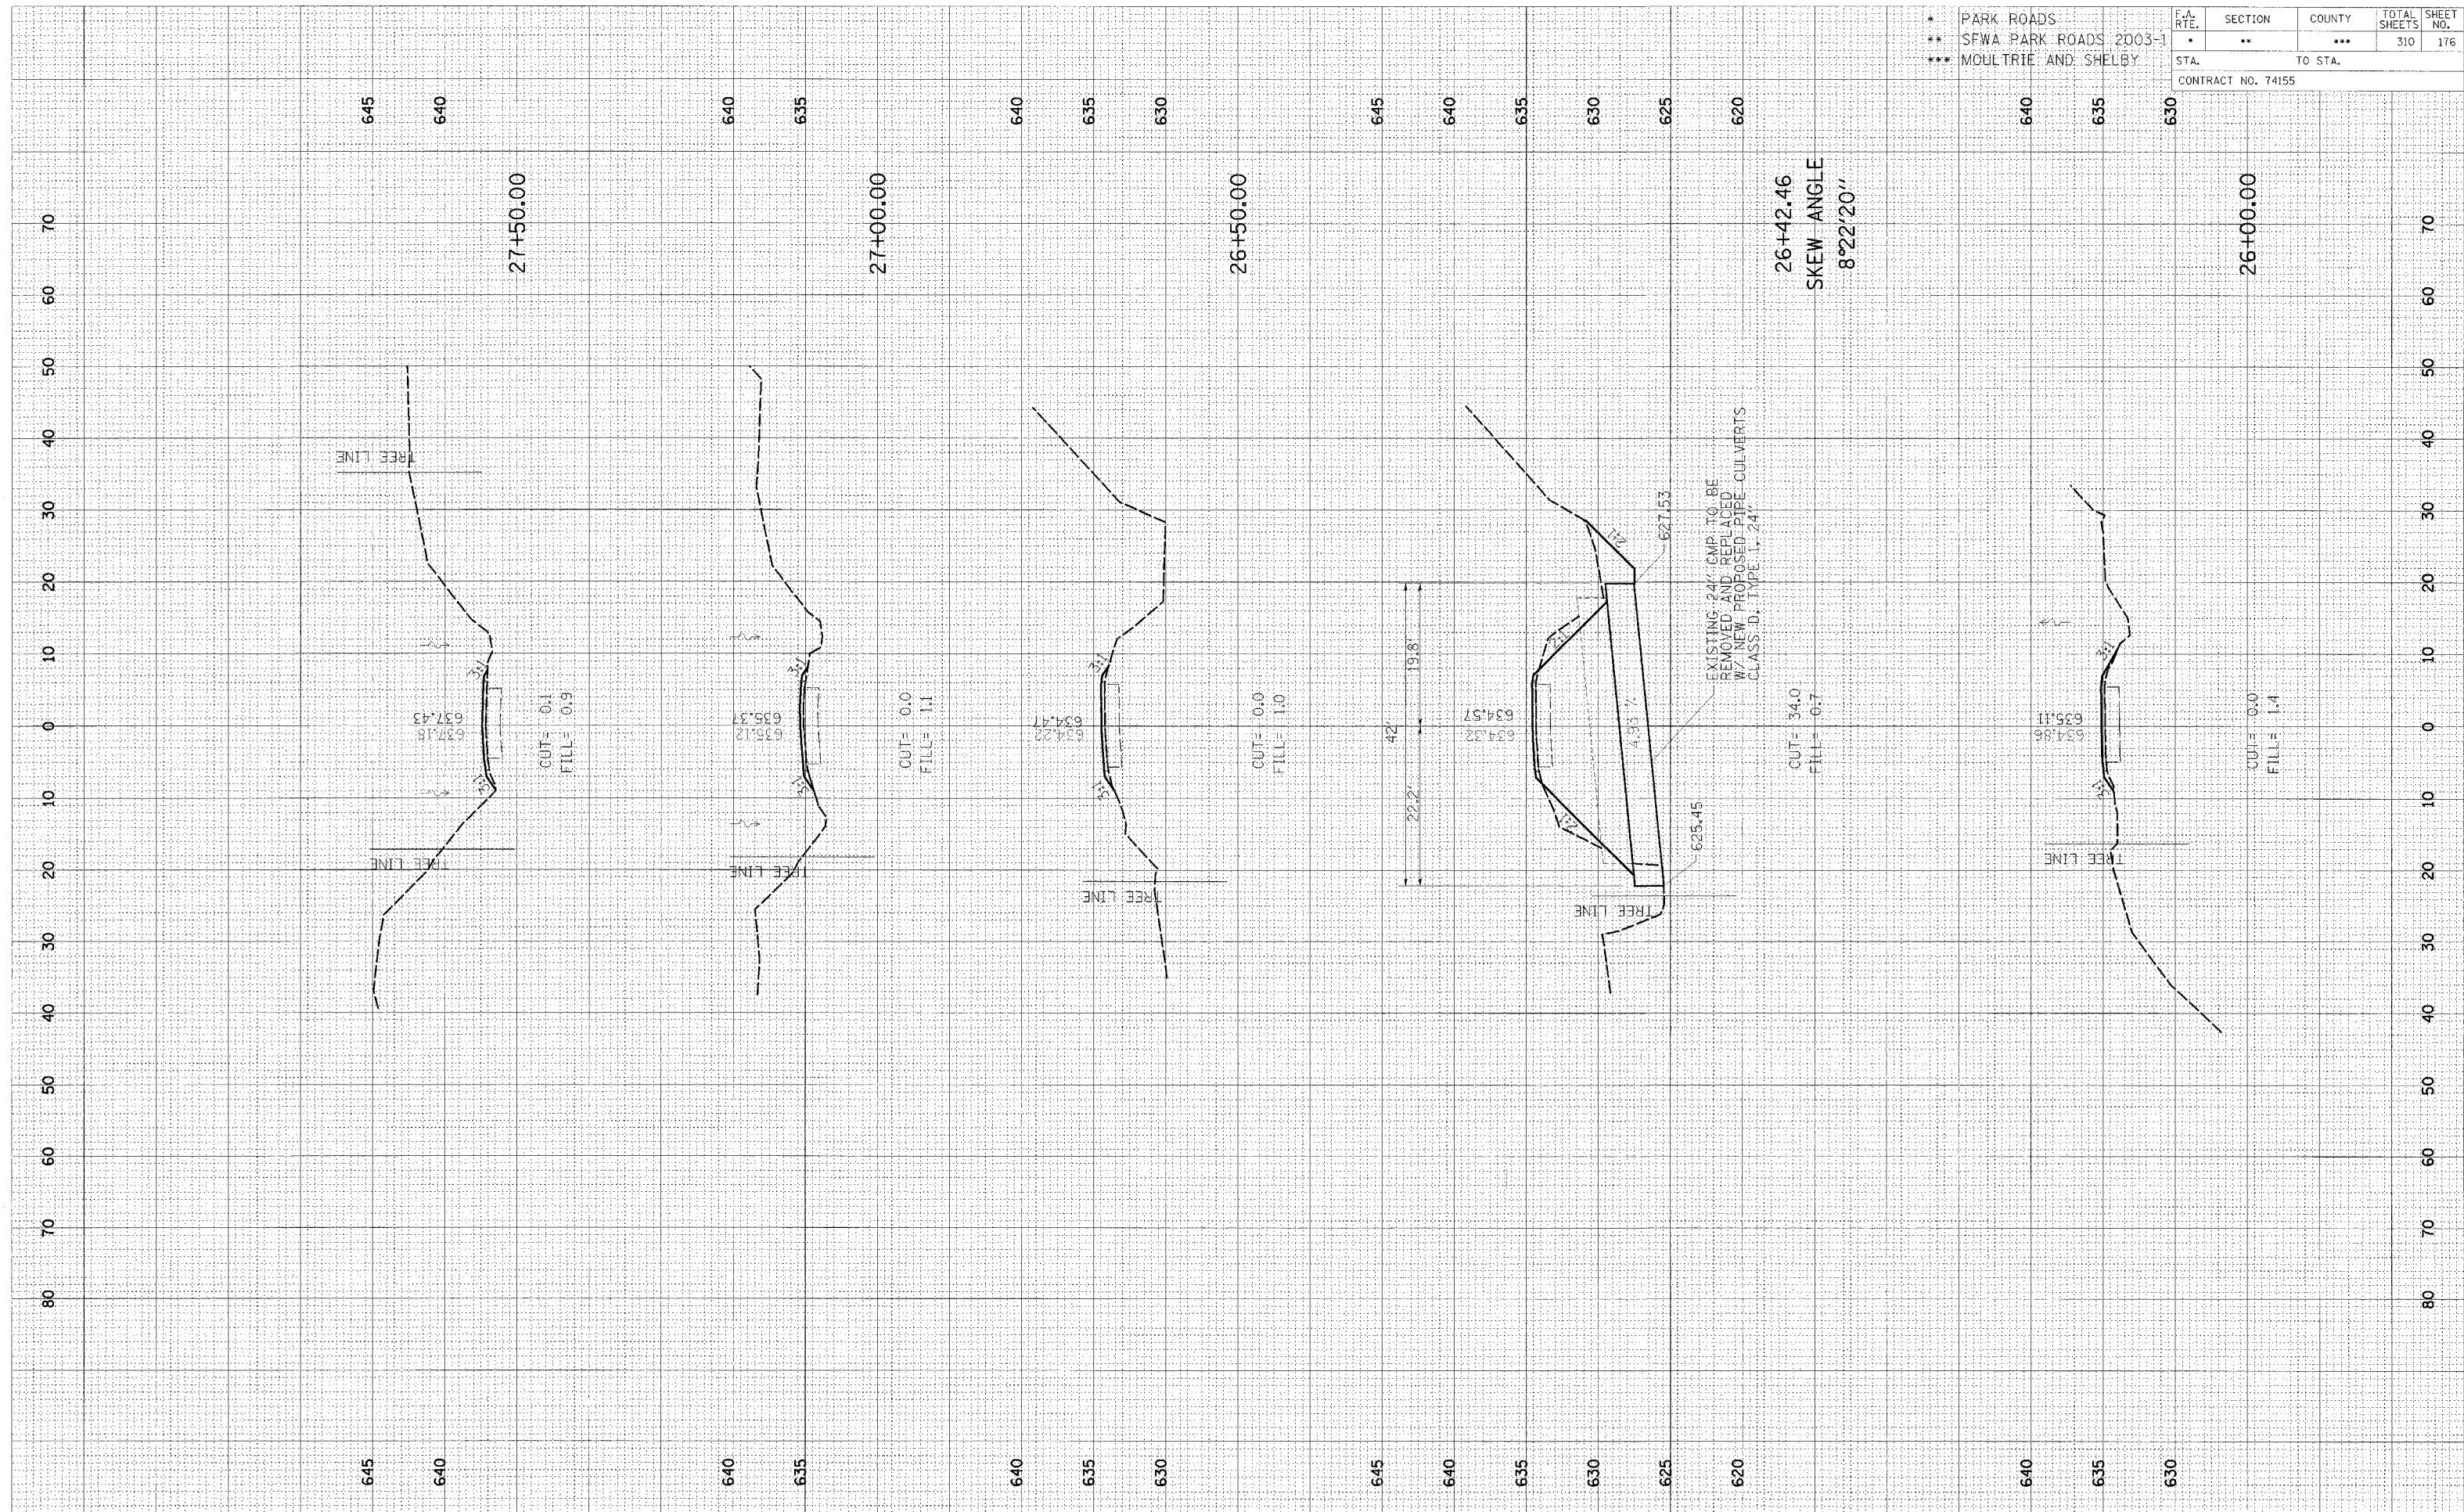

CROSS SECTION, OKAW, TOWNSHIP ROAD 99B TO PARKING LOT 13, STA 26+00.00 TO STA 27+50.00