


FINAL SURVEY	DATE
REVISION	BY
PROVIDED	DATE
TEMPLATE	
AREAS	
CHECKED	
NO.	

ORIGINAL SURVEY	DATE
PROVIDED	BY
TEMPLATE	DATE
AREAS	
CHECKED	
NO.	

F.A.P. RTE.	SECTION	COUNTY	TOTAL SHEETS	SHEET NO.
•	••	•••	310	182
STA.	TO STA.			
CONTRACT NO. 74155				

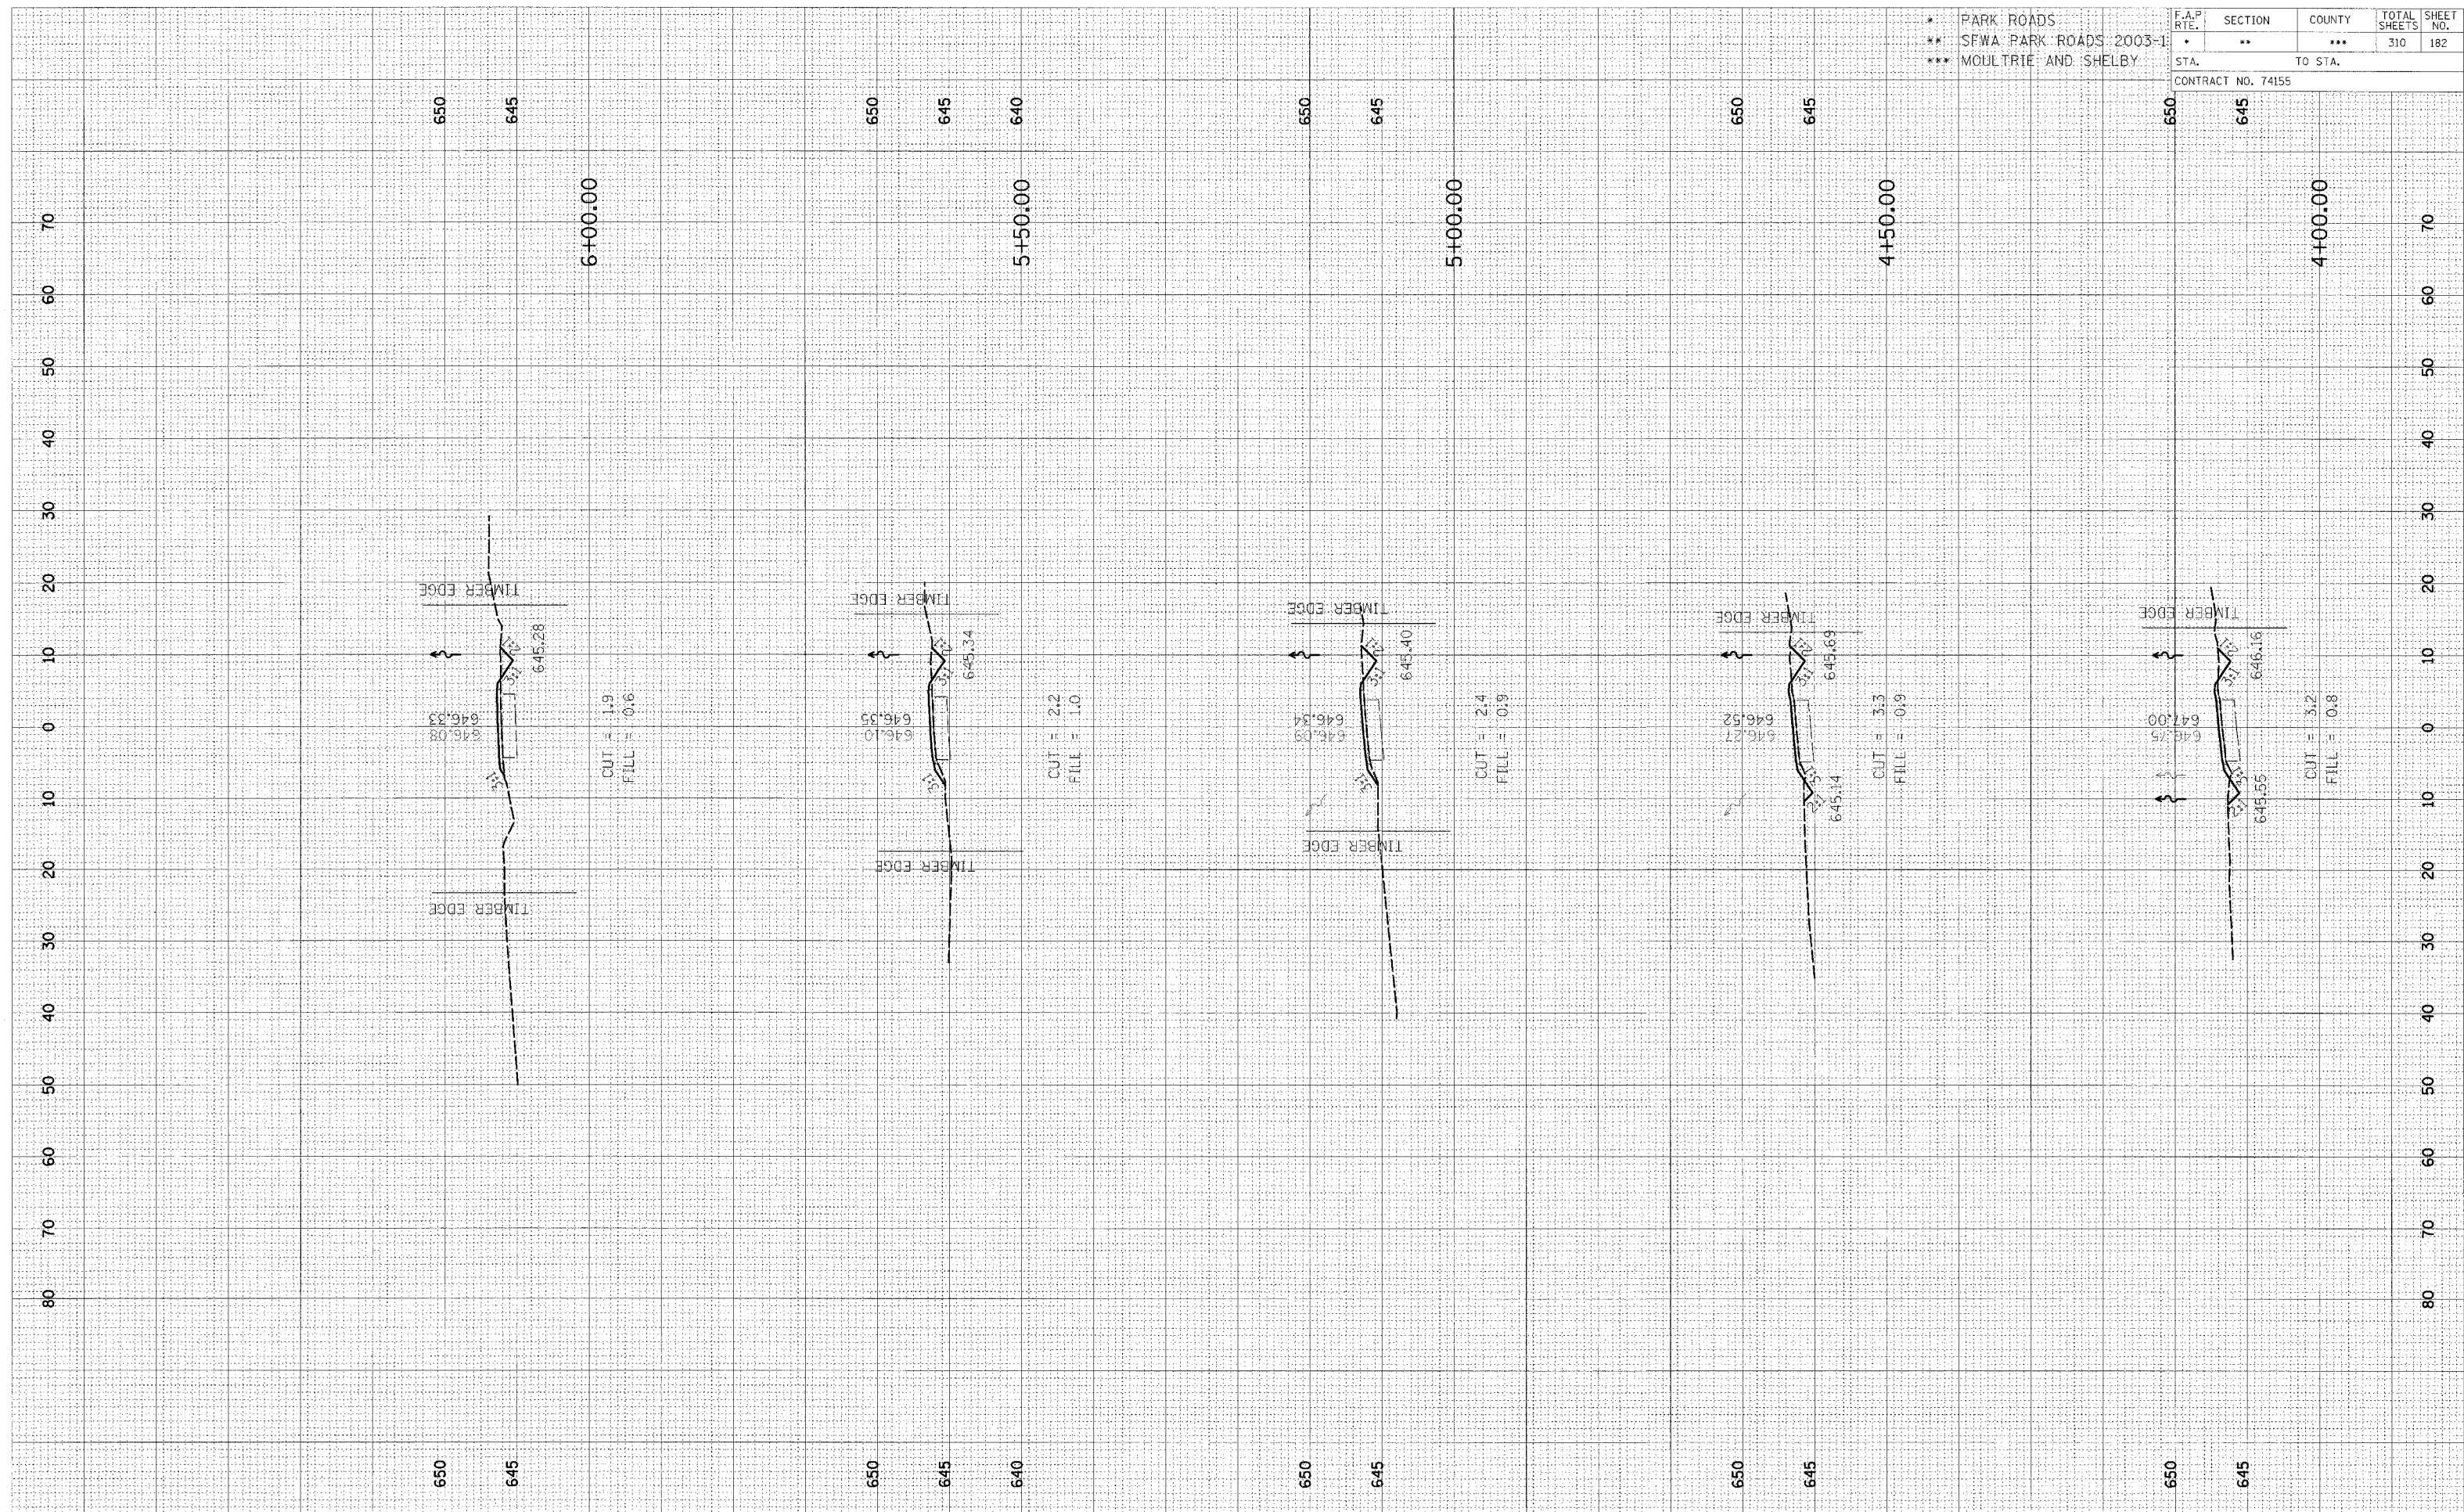

CROSS SECTION, OKAW, PARK ROAD TO PARKING LOT 14, STA 4+00.00 TO STA 6+00.00