


DATE	
BY	
REVIEWED	
DESIGNED	
CHECKED	
APPROVED	
NO. _____	AREAS CHECKED
NO. _____	AREAS CHECKED

DATE	
BY	
REVIEWED	
DESIGNED	
CHECKED	
APPROVED	
NO. _____	AREAS CHECKED
NO. _____	AREAS CHECKED

F.A.P. RTE.	SECTION	COUNTY	TOTAL SHEETS	SHEET NO.
*	**	***	310	185
STA.		TO STA.		
CONTRACT NO. 74155				

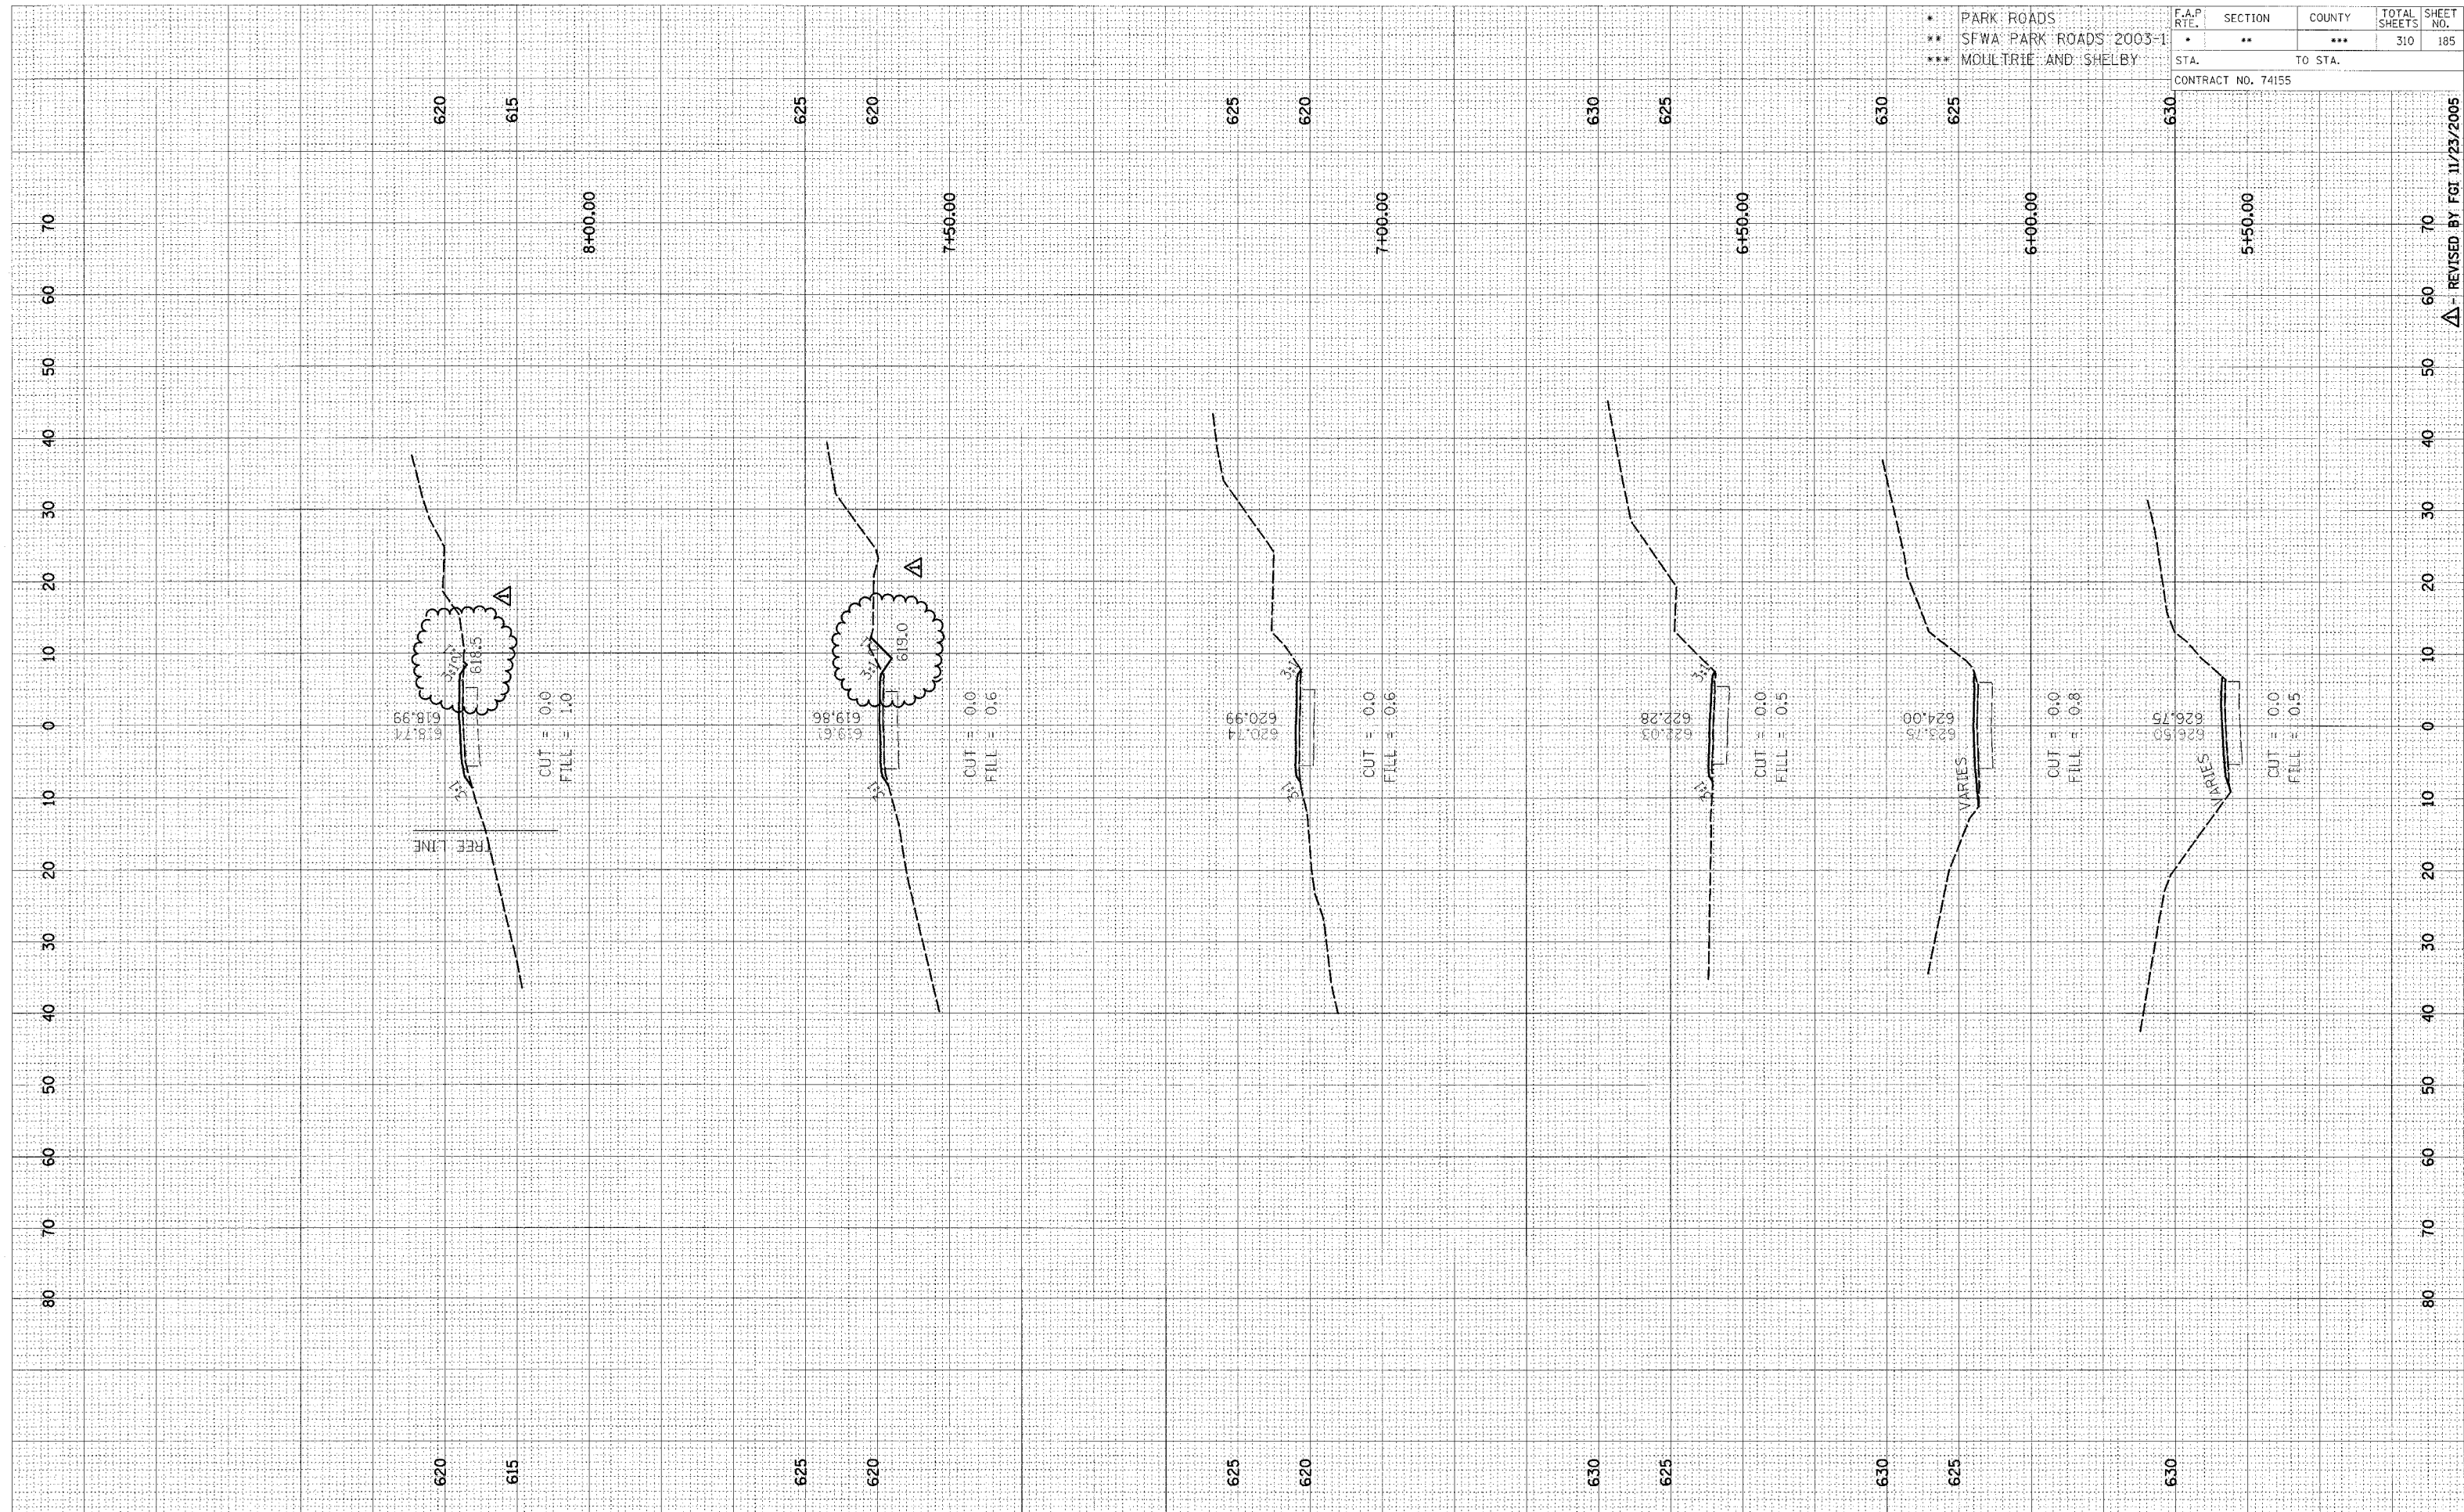

CROSS SECTION, OKAW, PARK ROAD TO PARKING LOT 18, STA 5+50.00 TO STA 8+00.00

Δ - REVISED BY FGI 11/23/2005