


ORIGINAL SURVEY
 DATE
 BY
 NO.

COPIED SURVEY
 DATE
 BY
 NO.

F.A.P. RTE.	SECTION	COUNTY	TOTAL SHEETS	SHEET NO.
*	**	***	310	187
STA.		TO STA.		
CONTRACT NO. 74155				

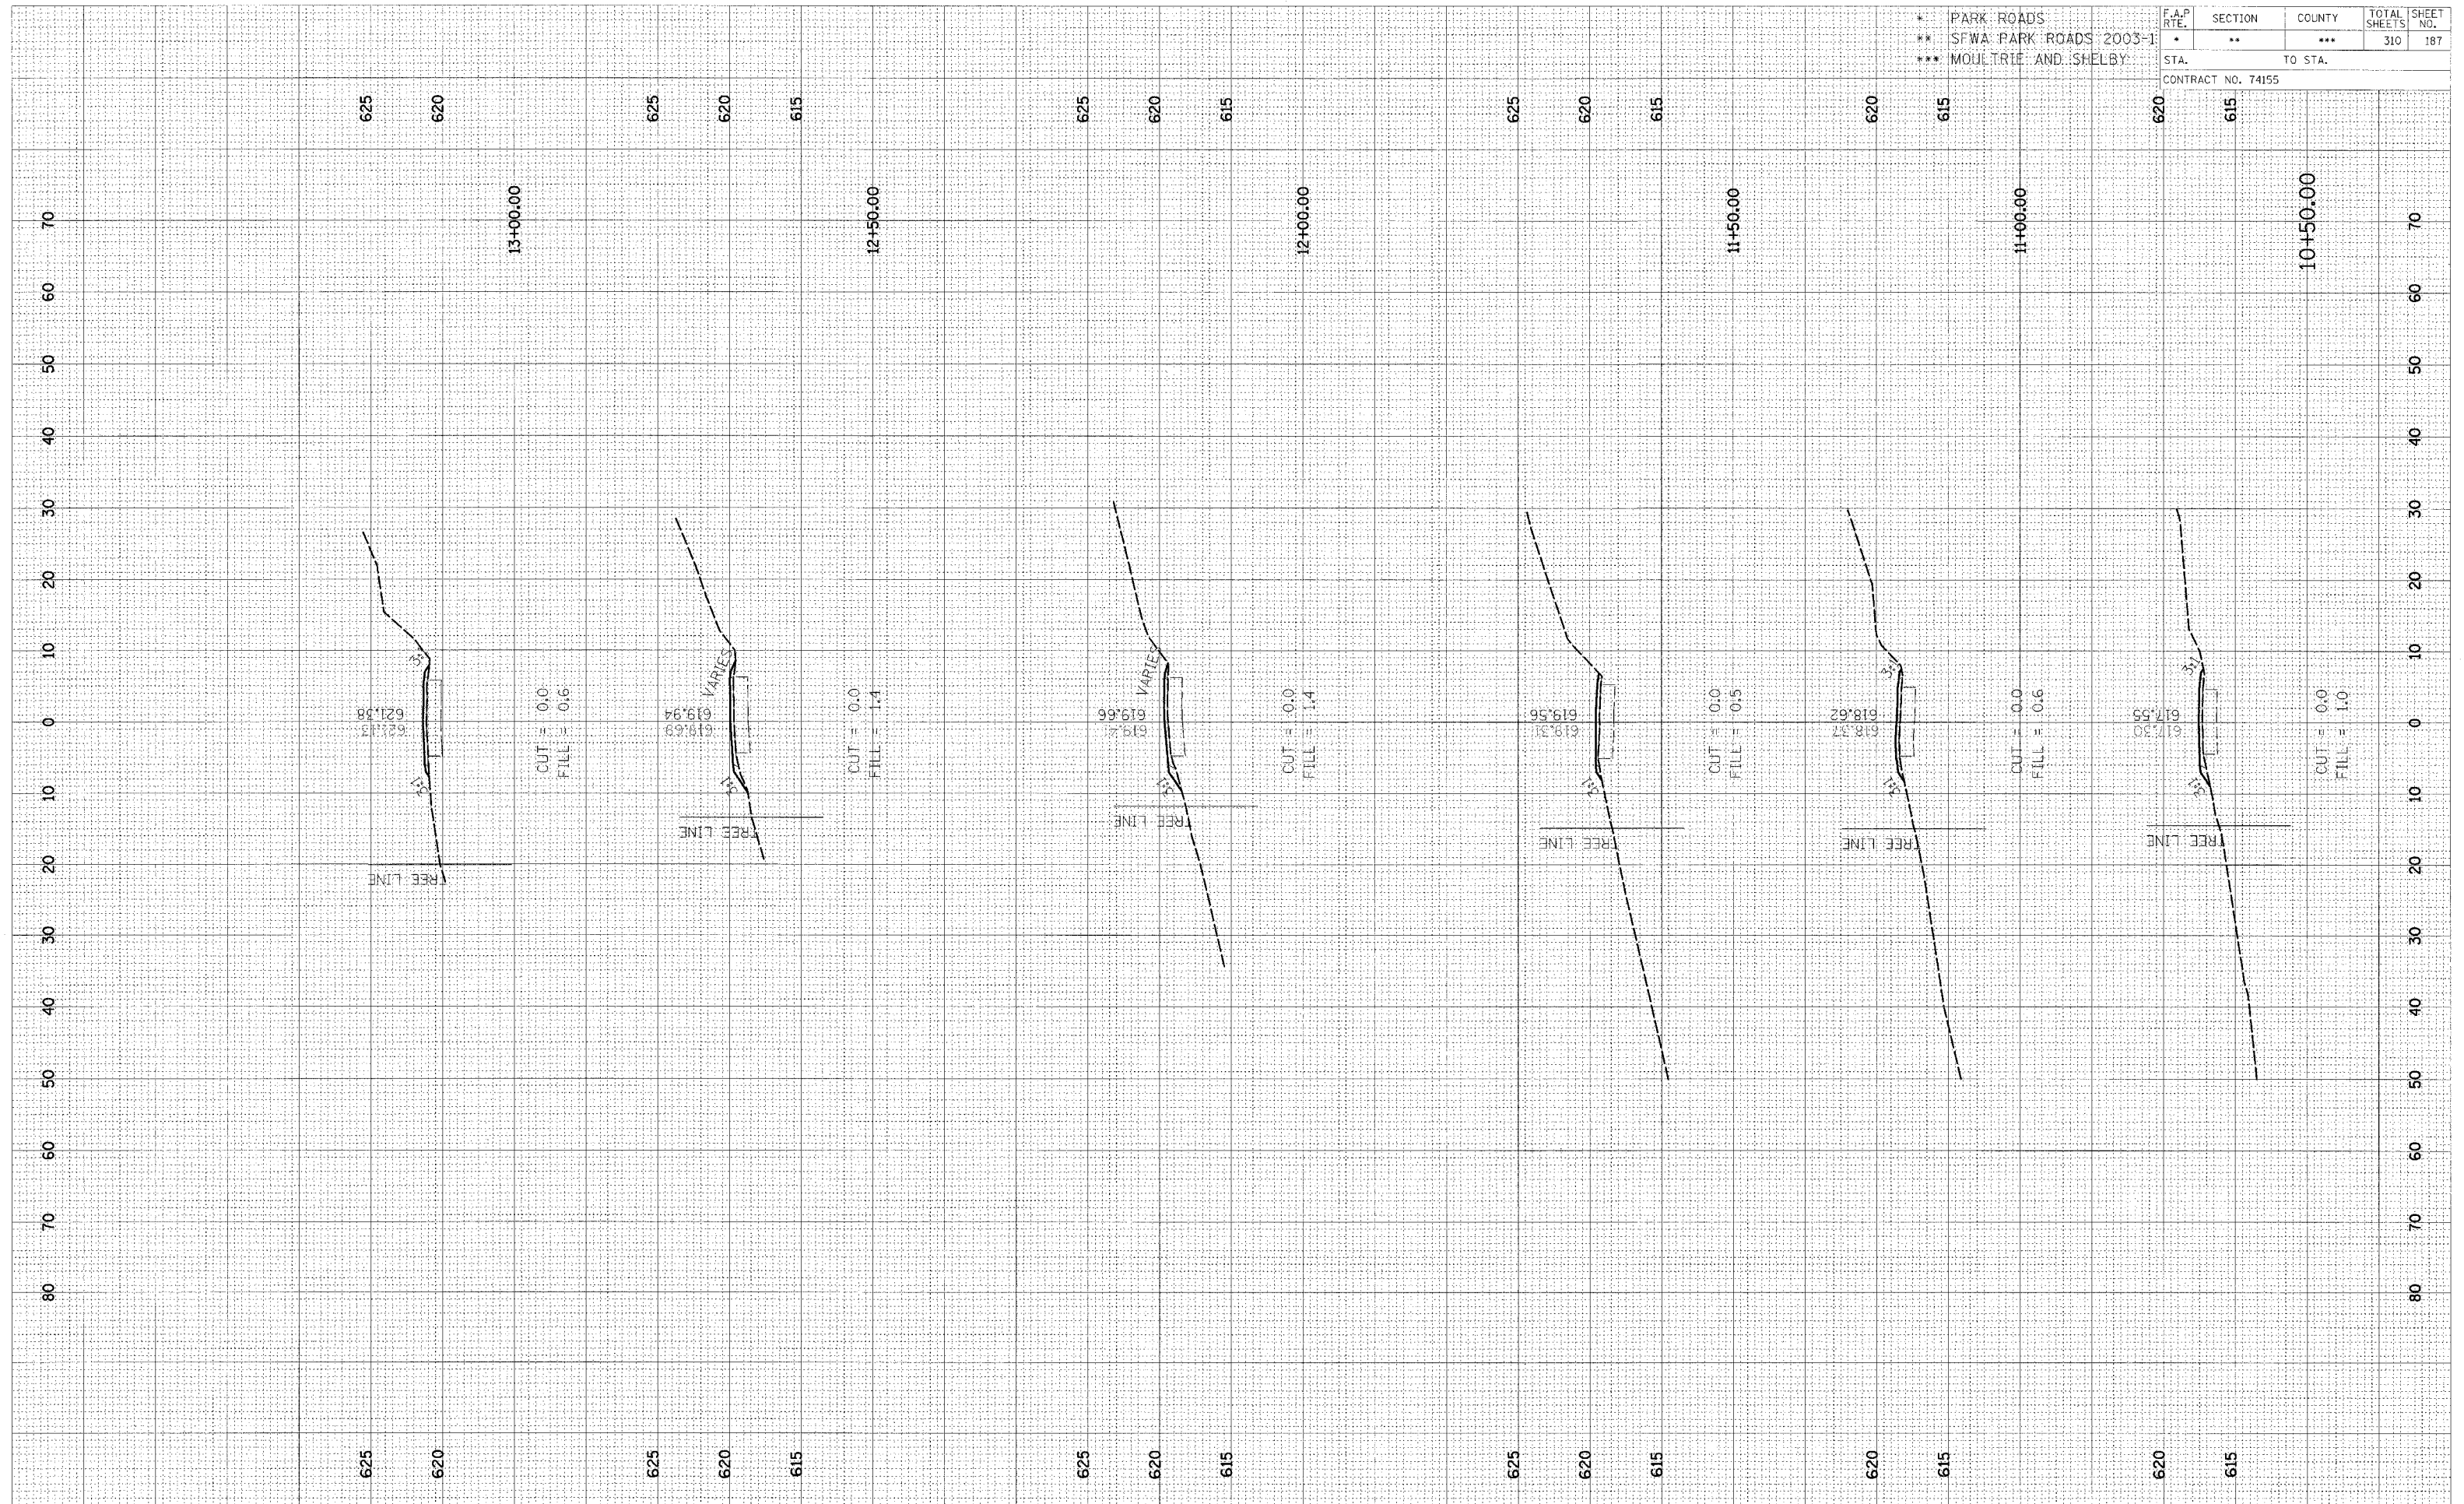

CROSS SECTION, OKAW, PARK ROAD TO PARKING LOT 18, STA 10+50.00 TO STA 13+00.00