


DATE	
BY	
REVISIONS	
NO.	DESCRIPTION
1	
2	
DATE	
BY	
REVISIONS	
NO.	DESCRIPTION
1	
2	
* PARK ROADS	F.A.P. RTE.	SECTION	COUNTY	TOTAL SHEETS	SHEET NO.
** SFWA PARK ROADS 2003-1	*	**	***	310	188
*** MOULTRIE AND SHELBY					
STA.		TO STA.			
CONTRACT NO. 74155					

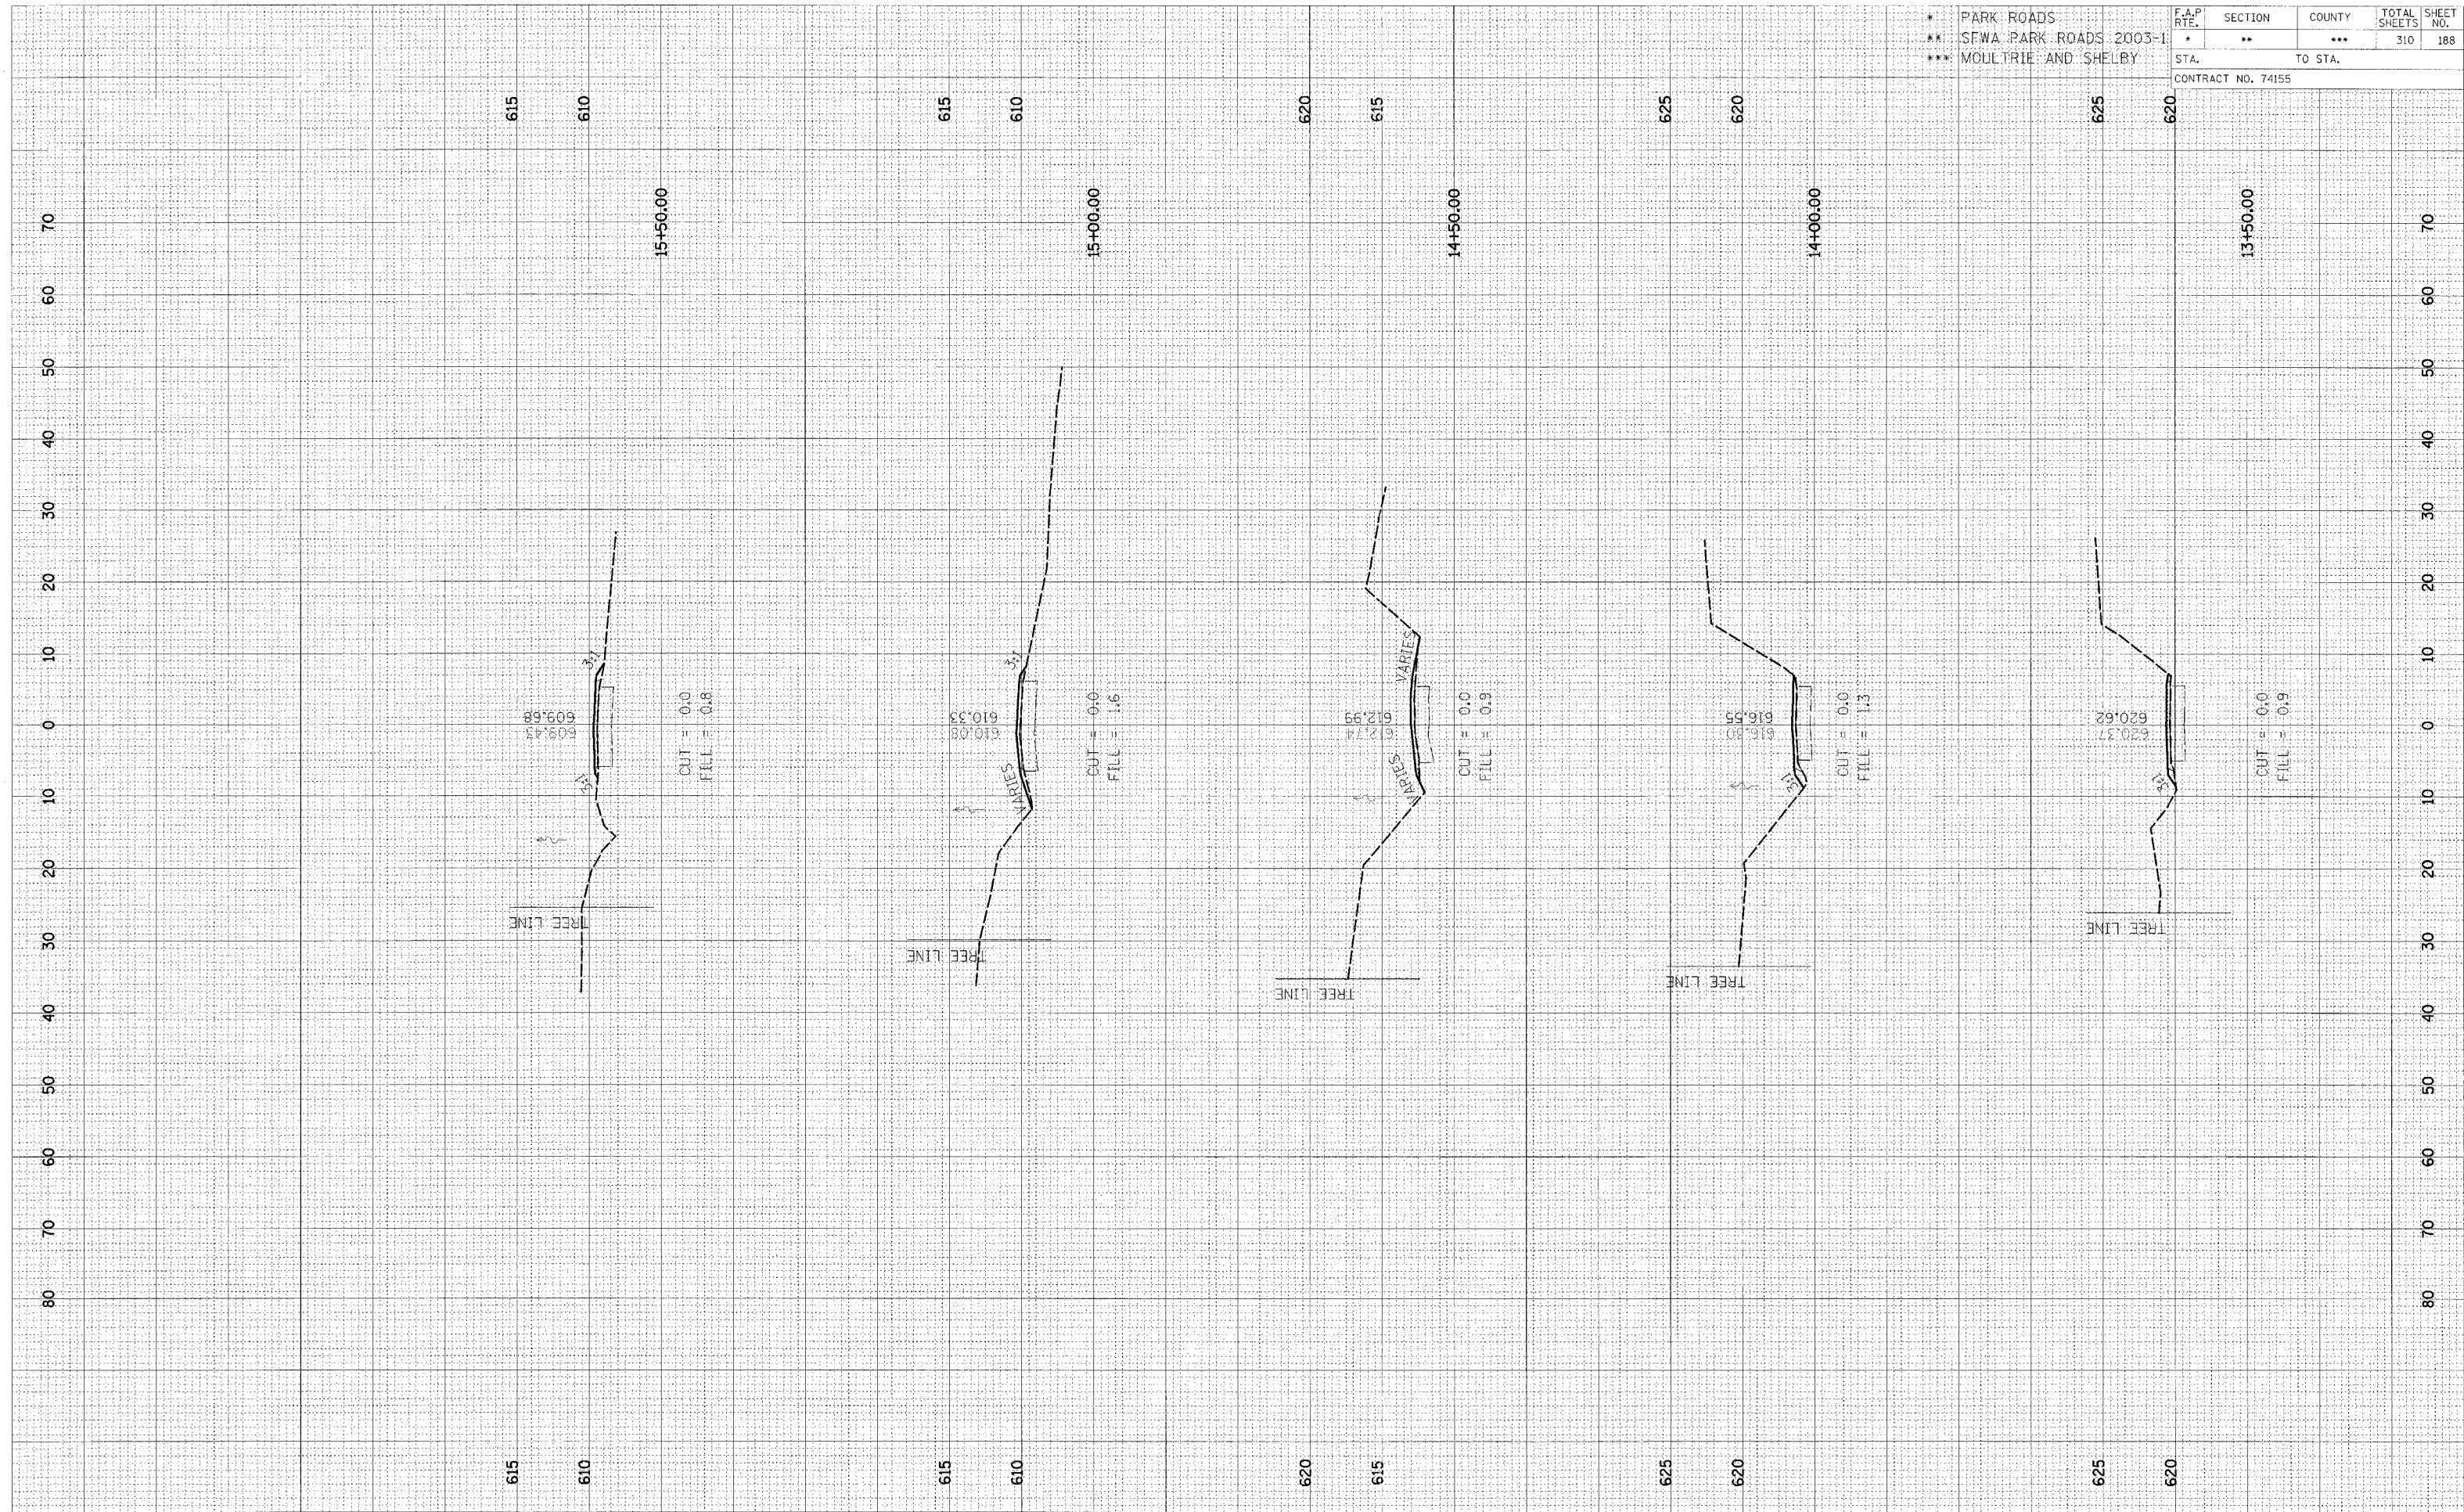

CROSS SECTION, OKAW, PARK ROAD TO PARKING LOT 18, STA 13+50.00 TO STA 15+50.00