


FINAL
 SURVEY
 NOTICED
 NO.

ORIGINAL
 SURVEY
 NOTICED
 NO.

F.A.P. RTE.	SECTION	COUNTY	TOTAL SHEETS	SHEET NO.
*	**	***	310	193
STA.		TO STA.		
CONTRACT NO. 74155				

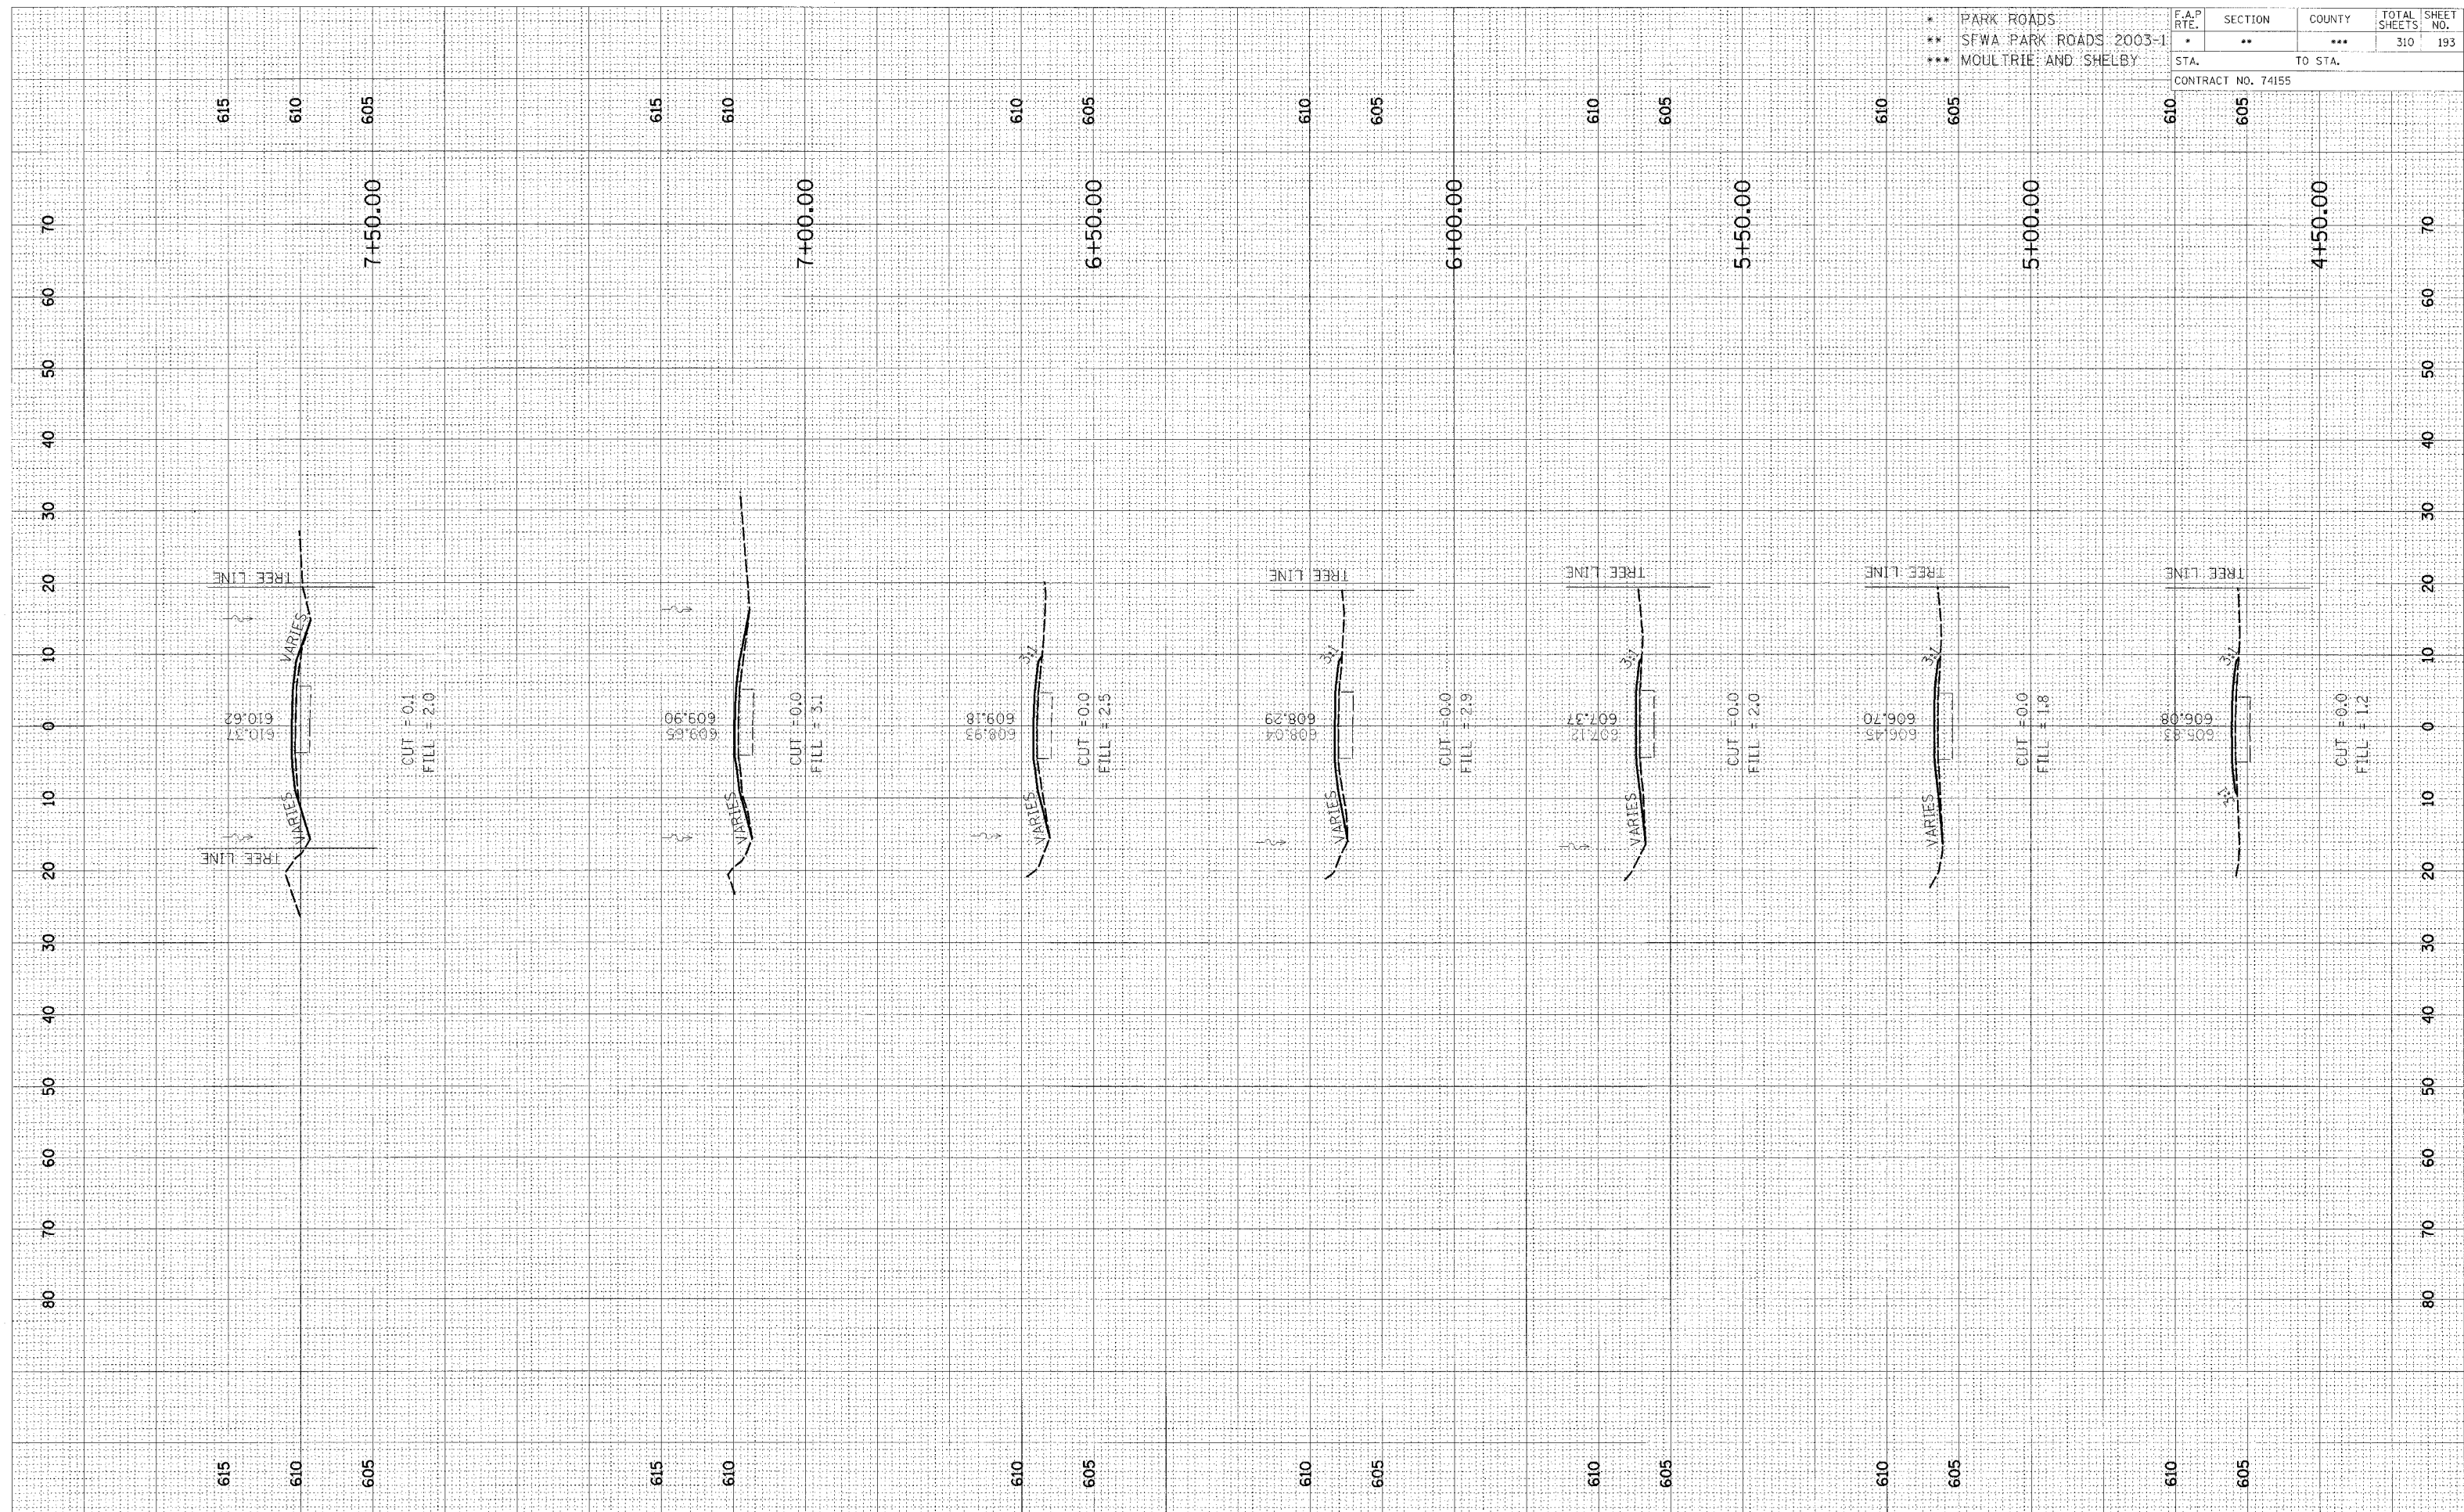

CROSS SECTION, OKAW, TOWNSHIP ROAD 107A TO PARKING LOT 22 & 23, STA 4+50.00 TO STA 7+50.00