


FINAL	REVIEWED	DATE
SURVEY	COMPILED	BY
NOTE BOOK	NUMERICAL	
NO.	AREAS CHECKED	

ORIGINAL	REVIEWED	DATE
SURVEY	COMPILED	BY
NOTE BOOK	NUMERICAL	
NO.	AREAS CHECKED	

* PARK ROADS	F.A.P. RTE.	SECTION	COUNTY	TOTAL SHEETS	SHEET NO.
** SFWA PARK ROADS 2003-1	*	**	***	310	196
*** MOULTRIE AND SHELBY					
STA.		TO STA.			
CONTRACT NO. 74155					

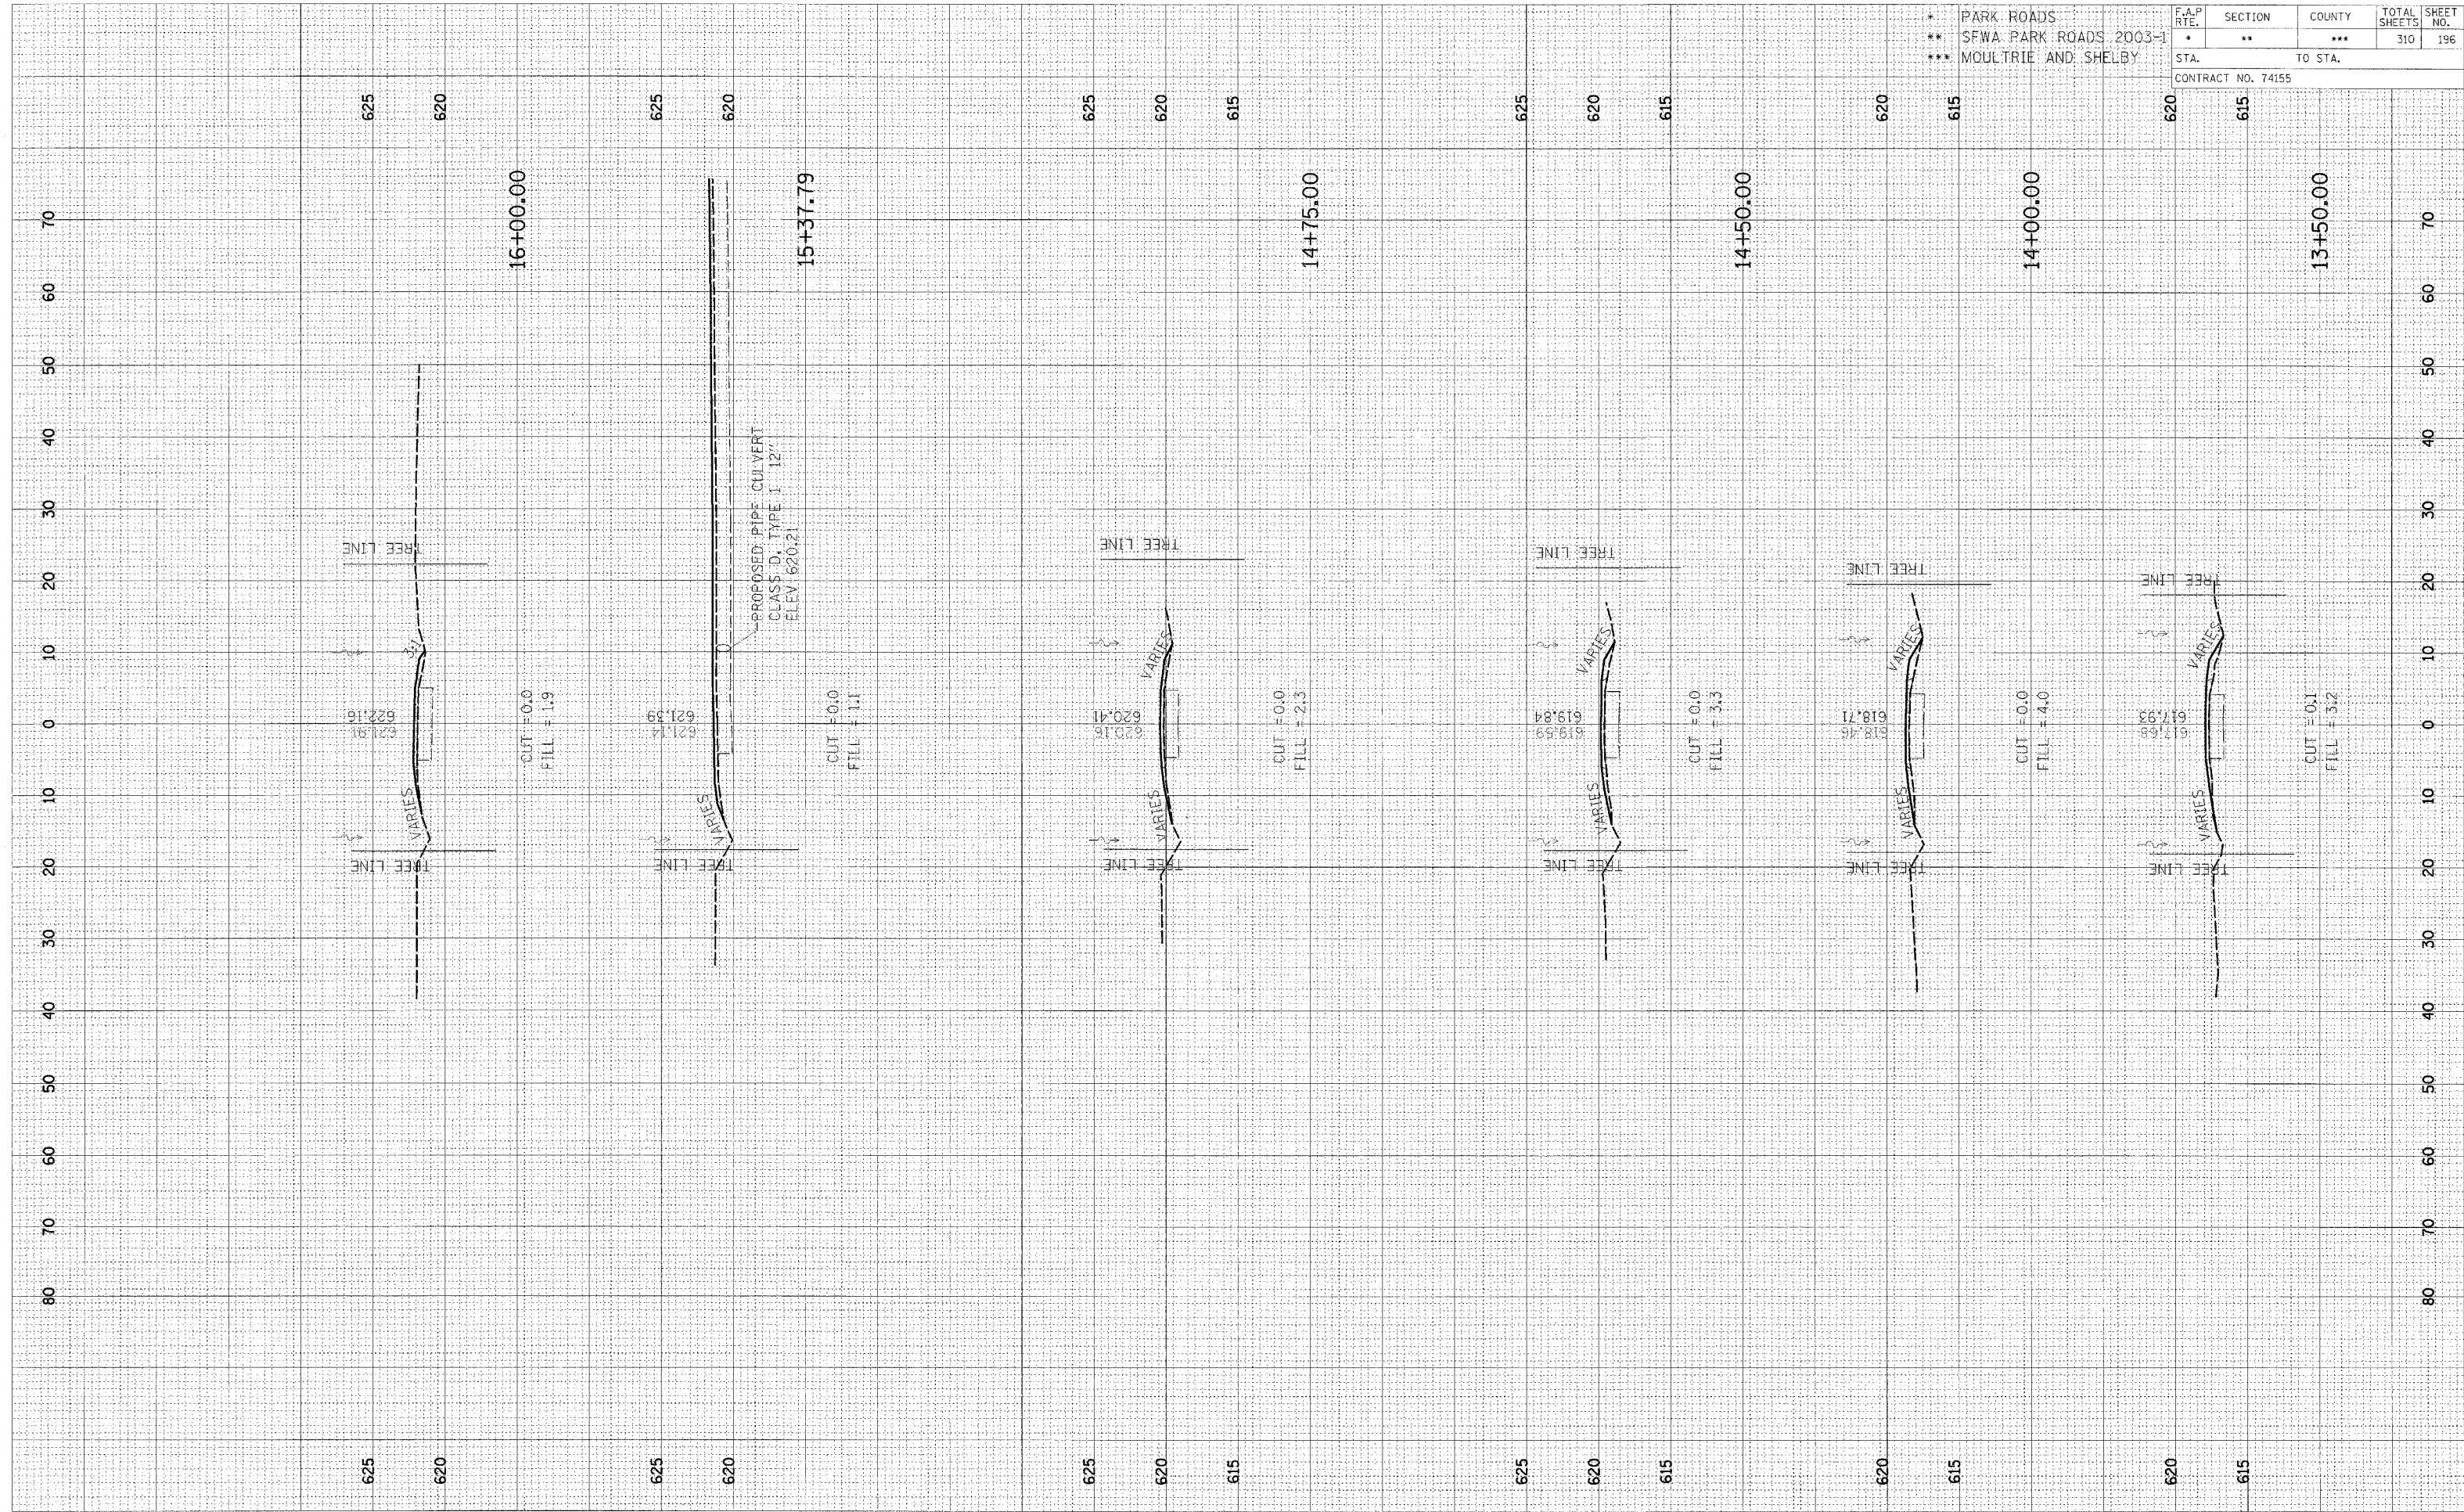

CROSS SECTION, OKAW, TOWNSHIP ROAD 107A TO PARKING LOT 22 & 23, STA 13+50.00 TO STA 16+00.00