


FINAL SURVEY	DATE
REVISION	
DATE	
BY	
NO.	

ORIGINAL SURVEY	DATE
REVISION	
DATE	
BY	
NO.	

\* PARK ROADS  
 \*\* SFWA PARK ROADS 2003-1  
 \*\*\* MOULTRIE AND SHELBY

F.A.P. RTE.	SECTION	COUNTY	TOTAL SHEETS	SHEET NO.
*	**	***	310	198
STA.		TO STA.		
CONTRACT NO. 74155				

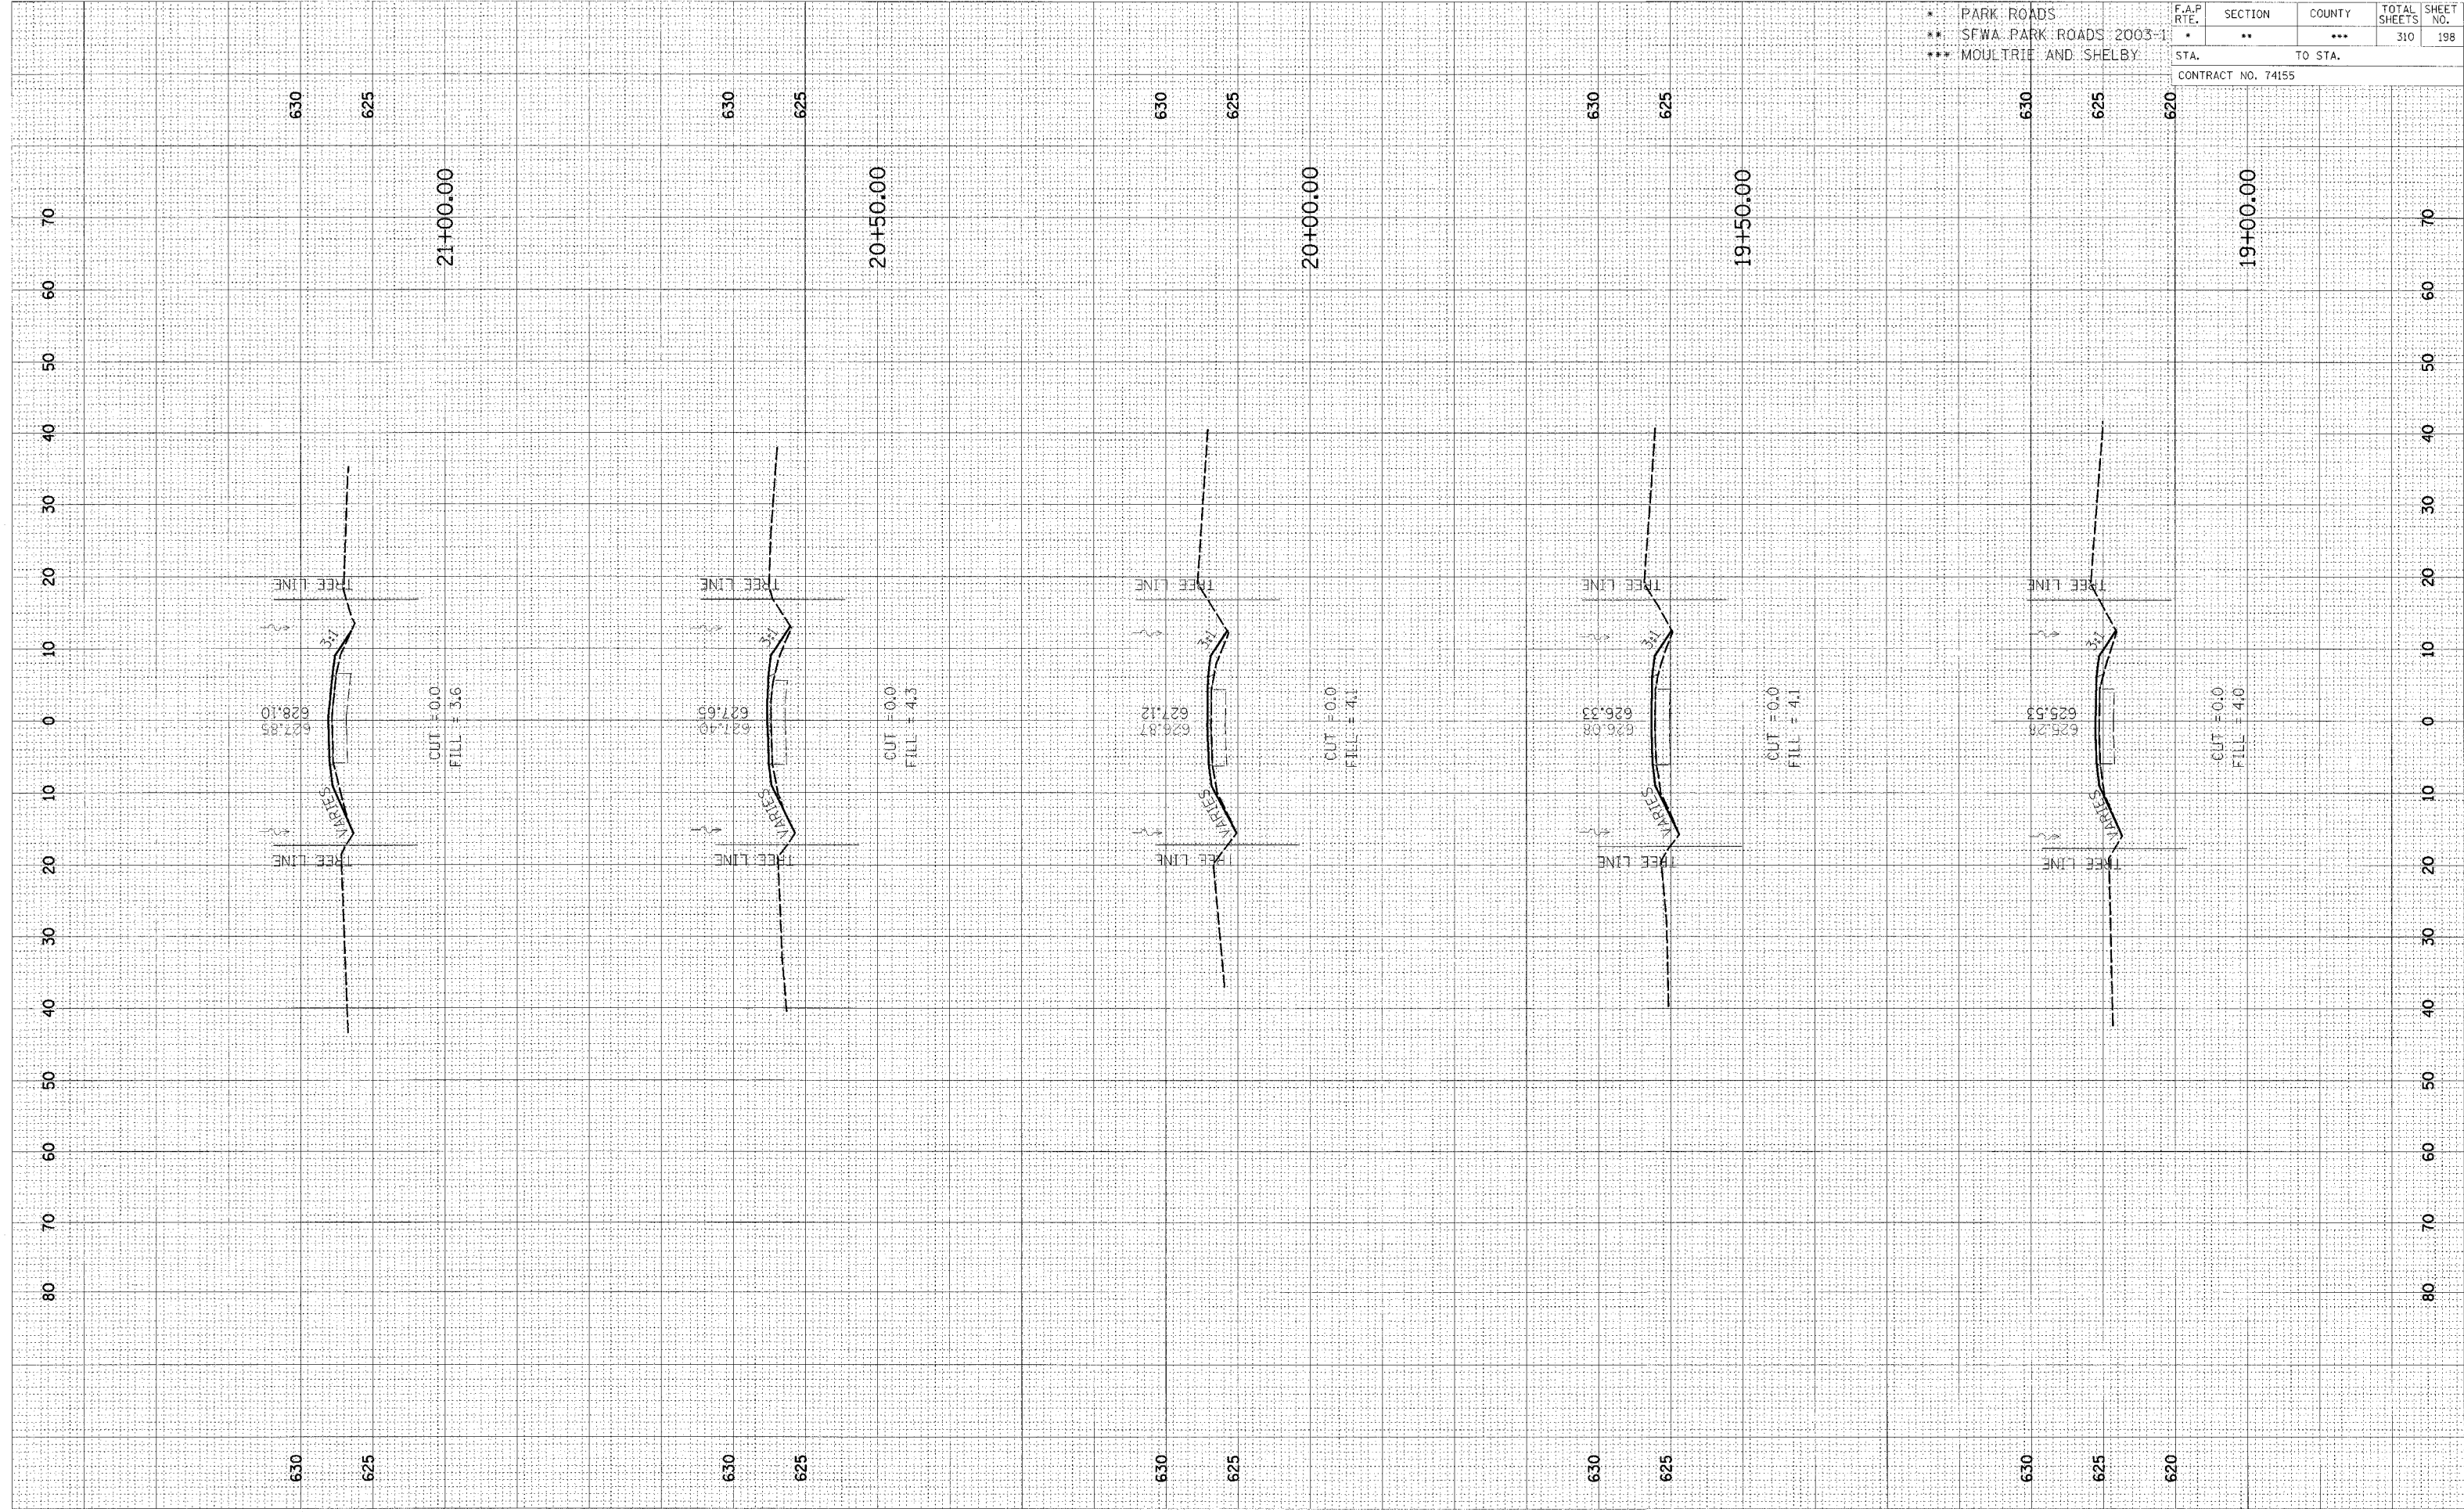

CROSS SECTION, OKAW, TOWNSHIP ROAD 107A TO PARKING LOT 22 & 23, STA 19+00.00 TO STA 21+00.00