


| | | | |
|----------------|----------------|----------------|----------------|
| DATE | BY | DATE | BY |
| | | | |
| FINAL SURVEY | SURVEYED | PLOTTED | DATE |
| NO. 1000000000 | NO. 1000000000 | NO. 1000000000 | NO. 1000000000 |
| AREAS CHECKED | AREAS CHECKED | AREAS CHECKED | AREAS CHECKED |

| | | | |
|-----------------|----------------|----------------|----------------|
| DATE | BY | DATE | BY |
| | | | |
| ORIGINAL SURVEY | SURVEYED | PLOTTED | DATE |
| NO. 1000000000 | NO. 1000000000 | NO. 1000000000 | NO. 1000000000 |
| AREAS CHECKED | AREAS CHECKED | AREAS CHECKED | AREAS CHECKED |

* PARK ROADS
 ** SFWA PARK ROADS 2003-1
 *** Moultrie and Shelby

| F.A.P. RTE. | SECTION | COUNTY | TOTAL SHEETS | SHEET NO. |
|--------------|---------|--------------------|--------------|-----------|
| * | ** | *** | 310 | 201 |
| STA. TO STA. | | CONTRACT NO. 74155 | | |

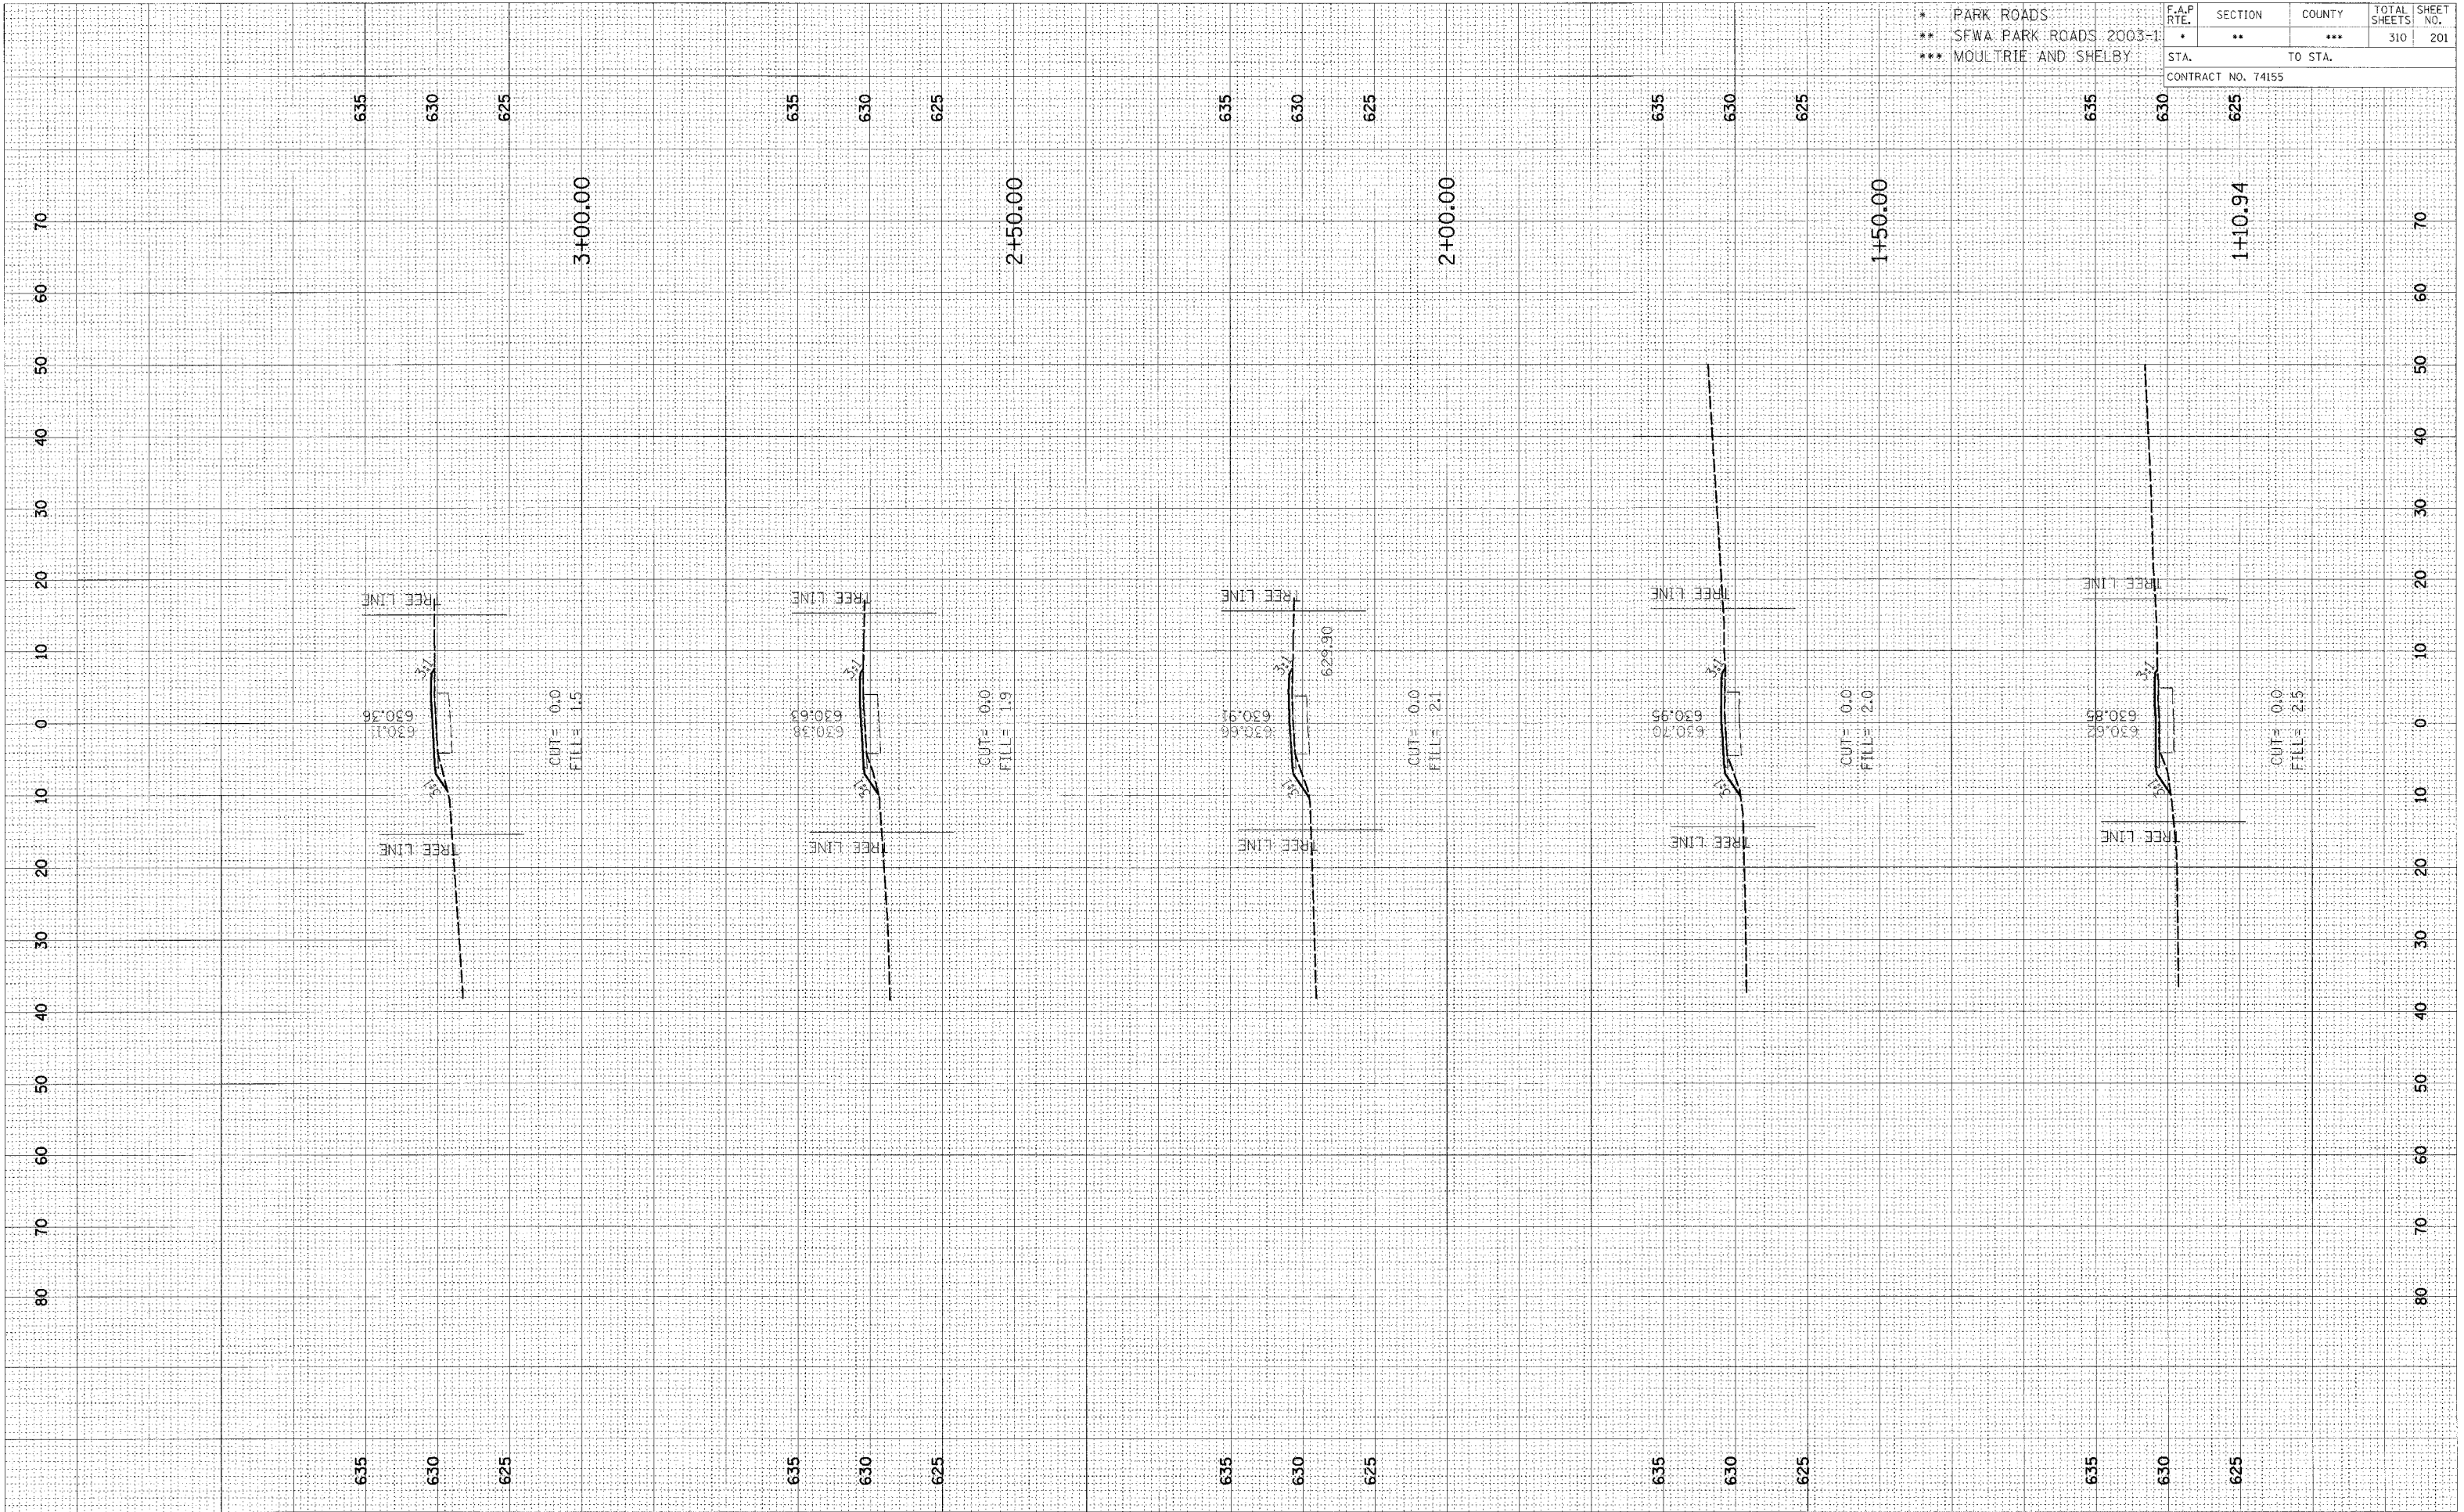

CROSS SECTION, OKAW, PARK ROAD TO PARKING LOT 26, STA 1+10.94 TO STA 3+00.00