


DATE	
BY	
DESIGNED	
SURVEY	
PLOTTED	
NOTE BOOK	
NO.	
AREAS CHECKED	

DATE	
BY	
DESIGNED	
SURVEY	
PLOTTED	
NOTE BOOK	
NO.	
AREAS CHECKED	

* PARK ROADS	F.A.P.	SECTION	COUNTY	TOTAL	SHEET
** SFWA: PARK ROADS 2003-1	RTE.	**	***	SHEETS	NO.
*** MOLLTRIE AND SHELBY	STA.	TO STA.		310	202
CONTRACT NO. 74155					

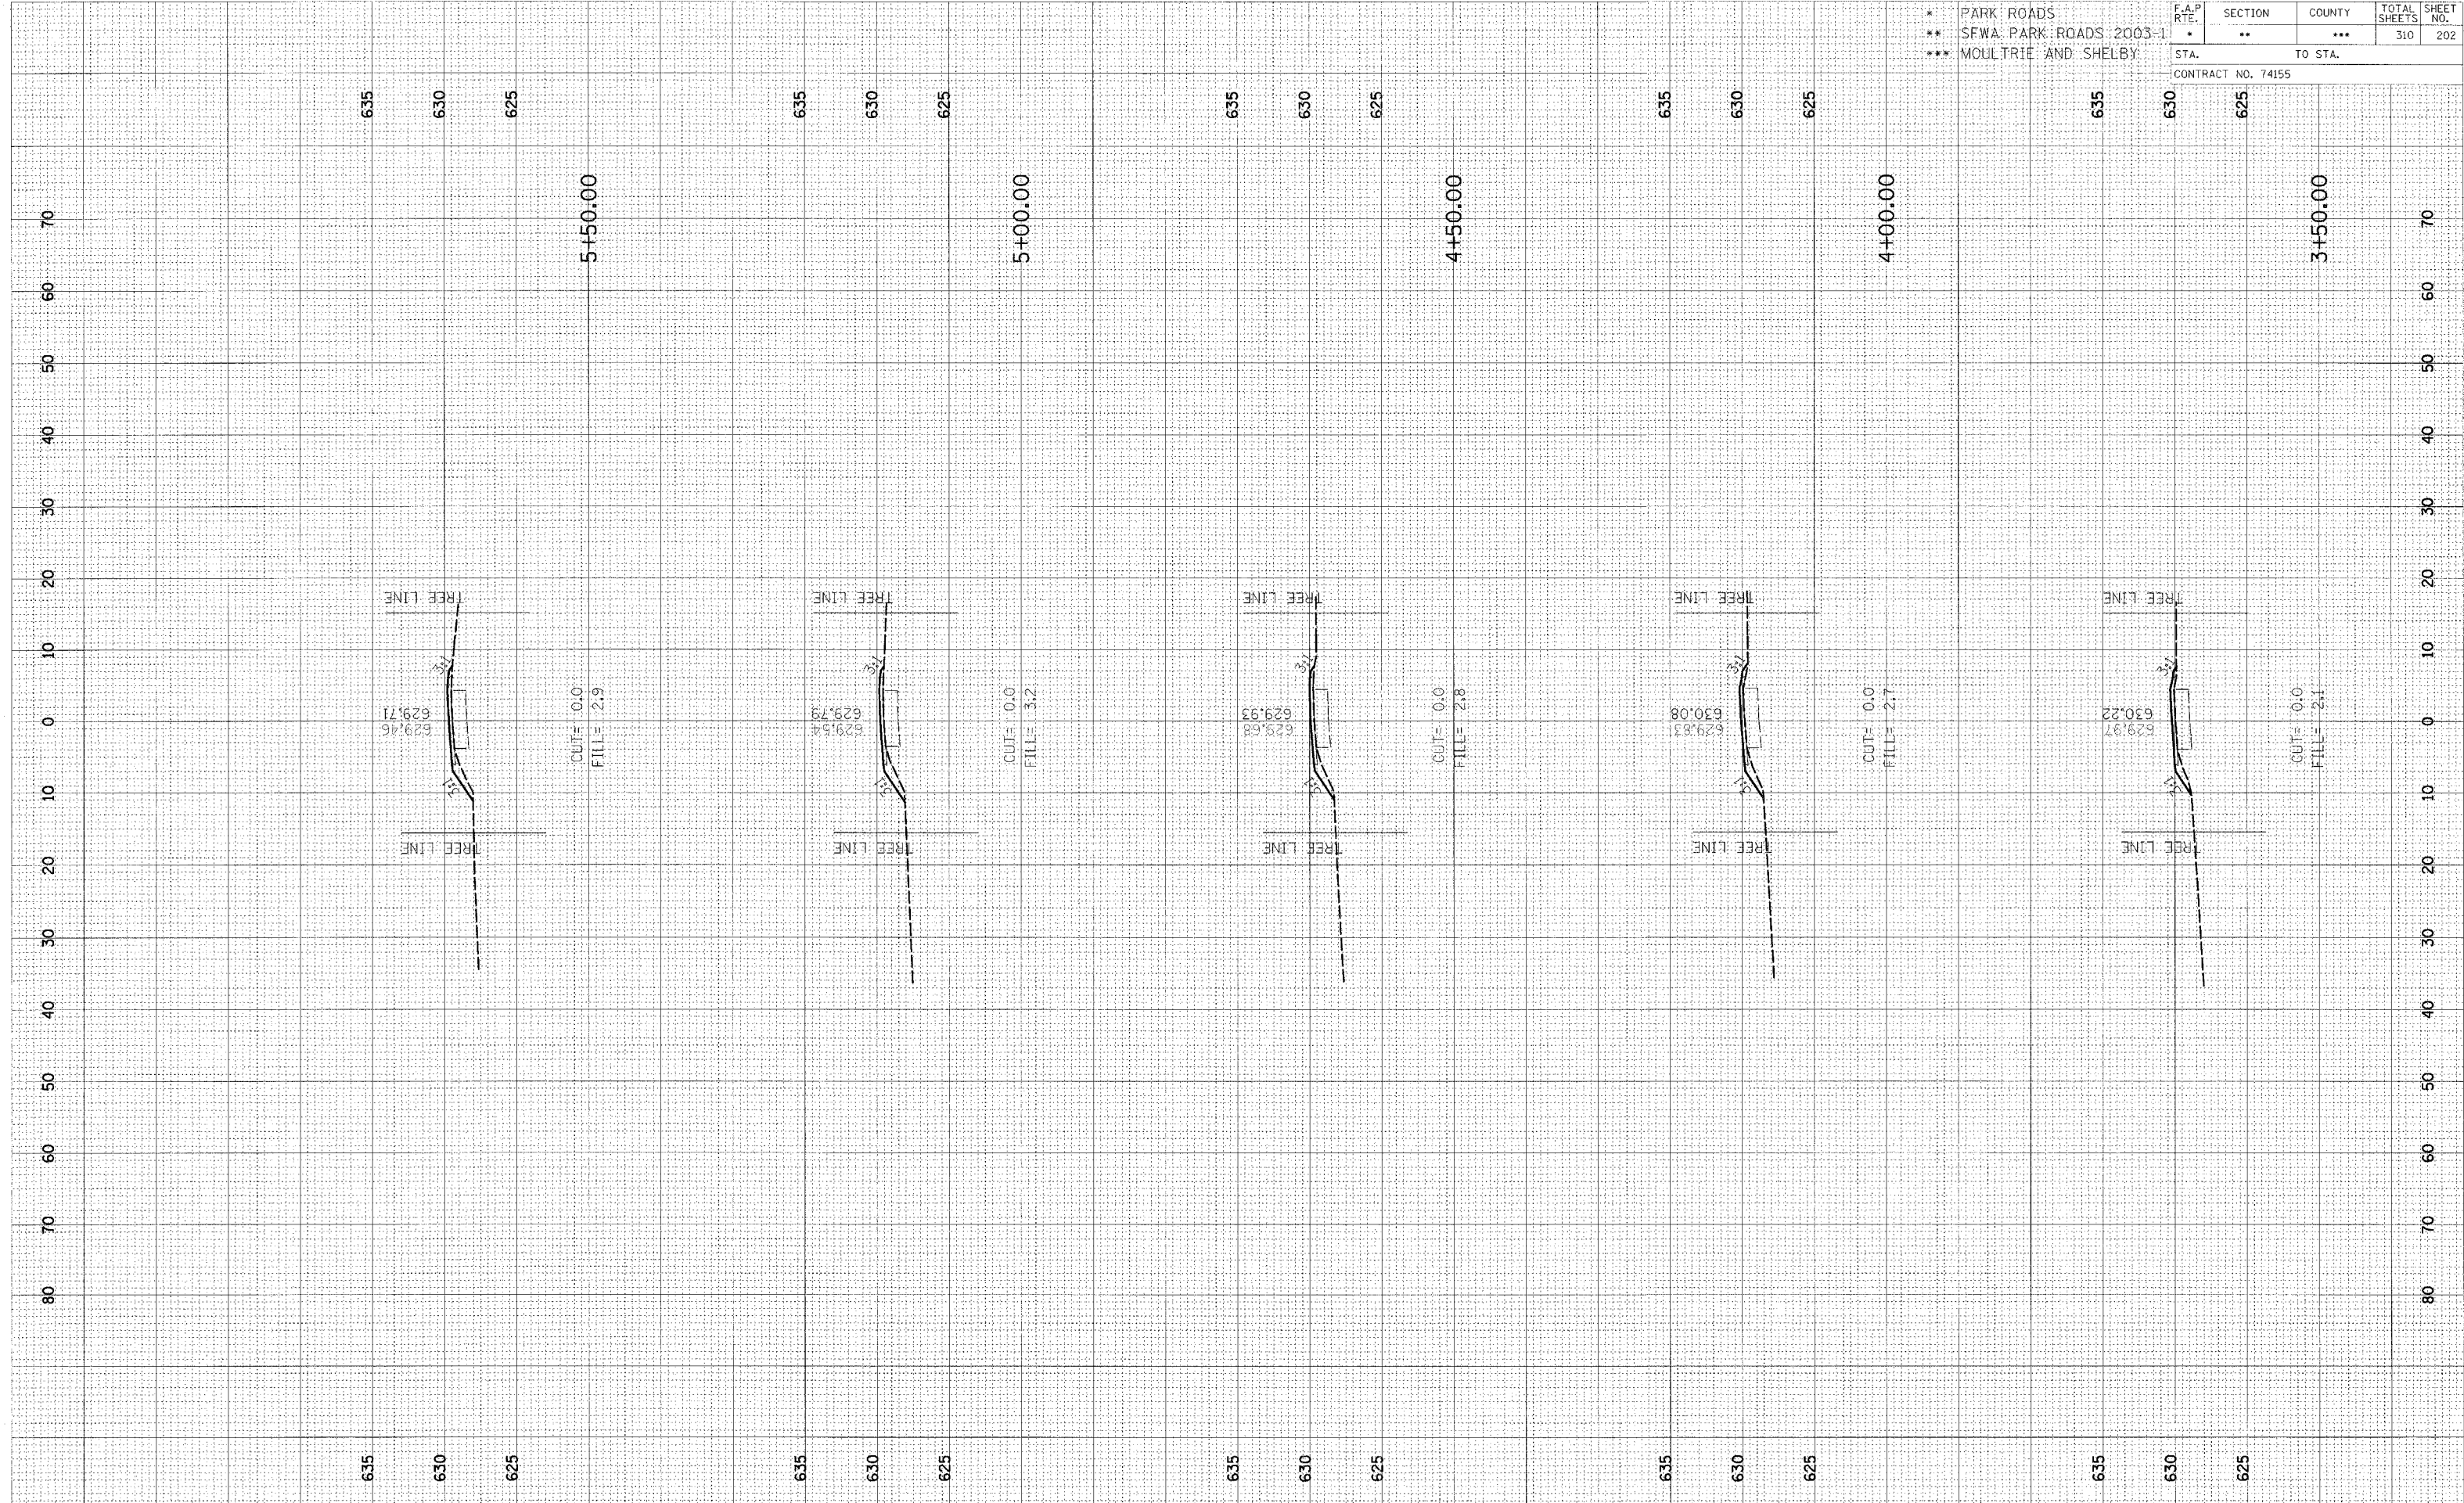

CROSS SECTION, OKAW, PARK ROAD TO PARKING LOT 26, STA 3+50.00 TO STA 5+50.00