


FINAL SURVEY	DATE
BY	
NO. 1	
NO. 2	
NO. 3	
NO. 4	
NO. 5	
NO. 6	
NO. 7	
NO. 8	
NO. 9	
NO. 10	

ORIGINAL SURVEY	DATE
BY	
NO. 1	
NO. 2	
NO. 3	
NO. 4	
NO. 5	
NO. 6	
NO. 7	
NO. 8	
NO. 9	
NO. 10	

* PARK ROADS	F.A.P. RTE.	SECTION	COUNTY	TOTAL SHEETS	SHEET NO.
** SEWA PARK ROADS 2003	.	**	***	310	203
*** MOULTRIE AND SHELBY					
STA.	TO STA.		CONTRACT NO. 74155		

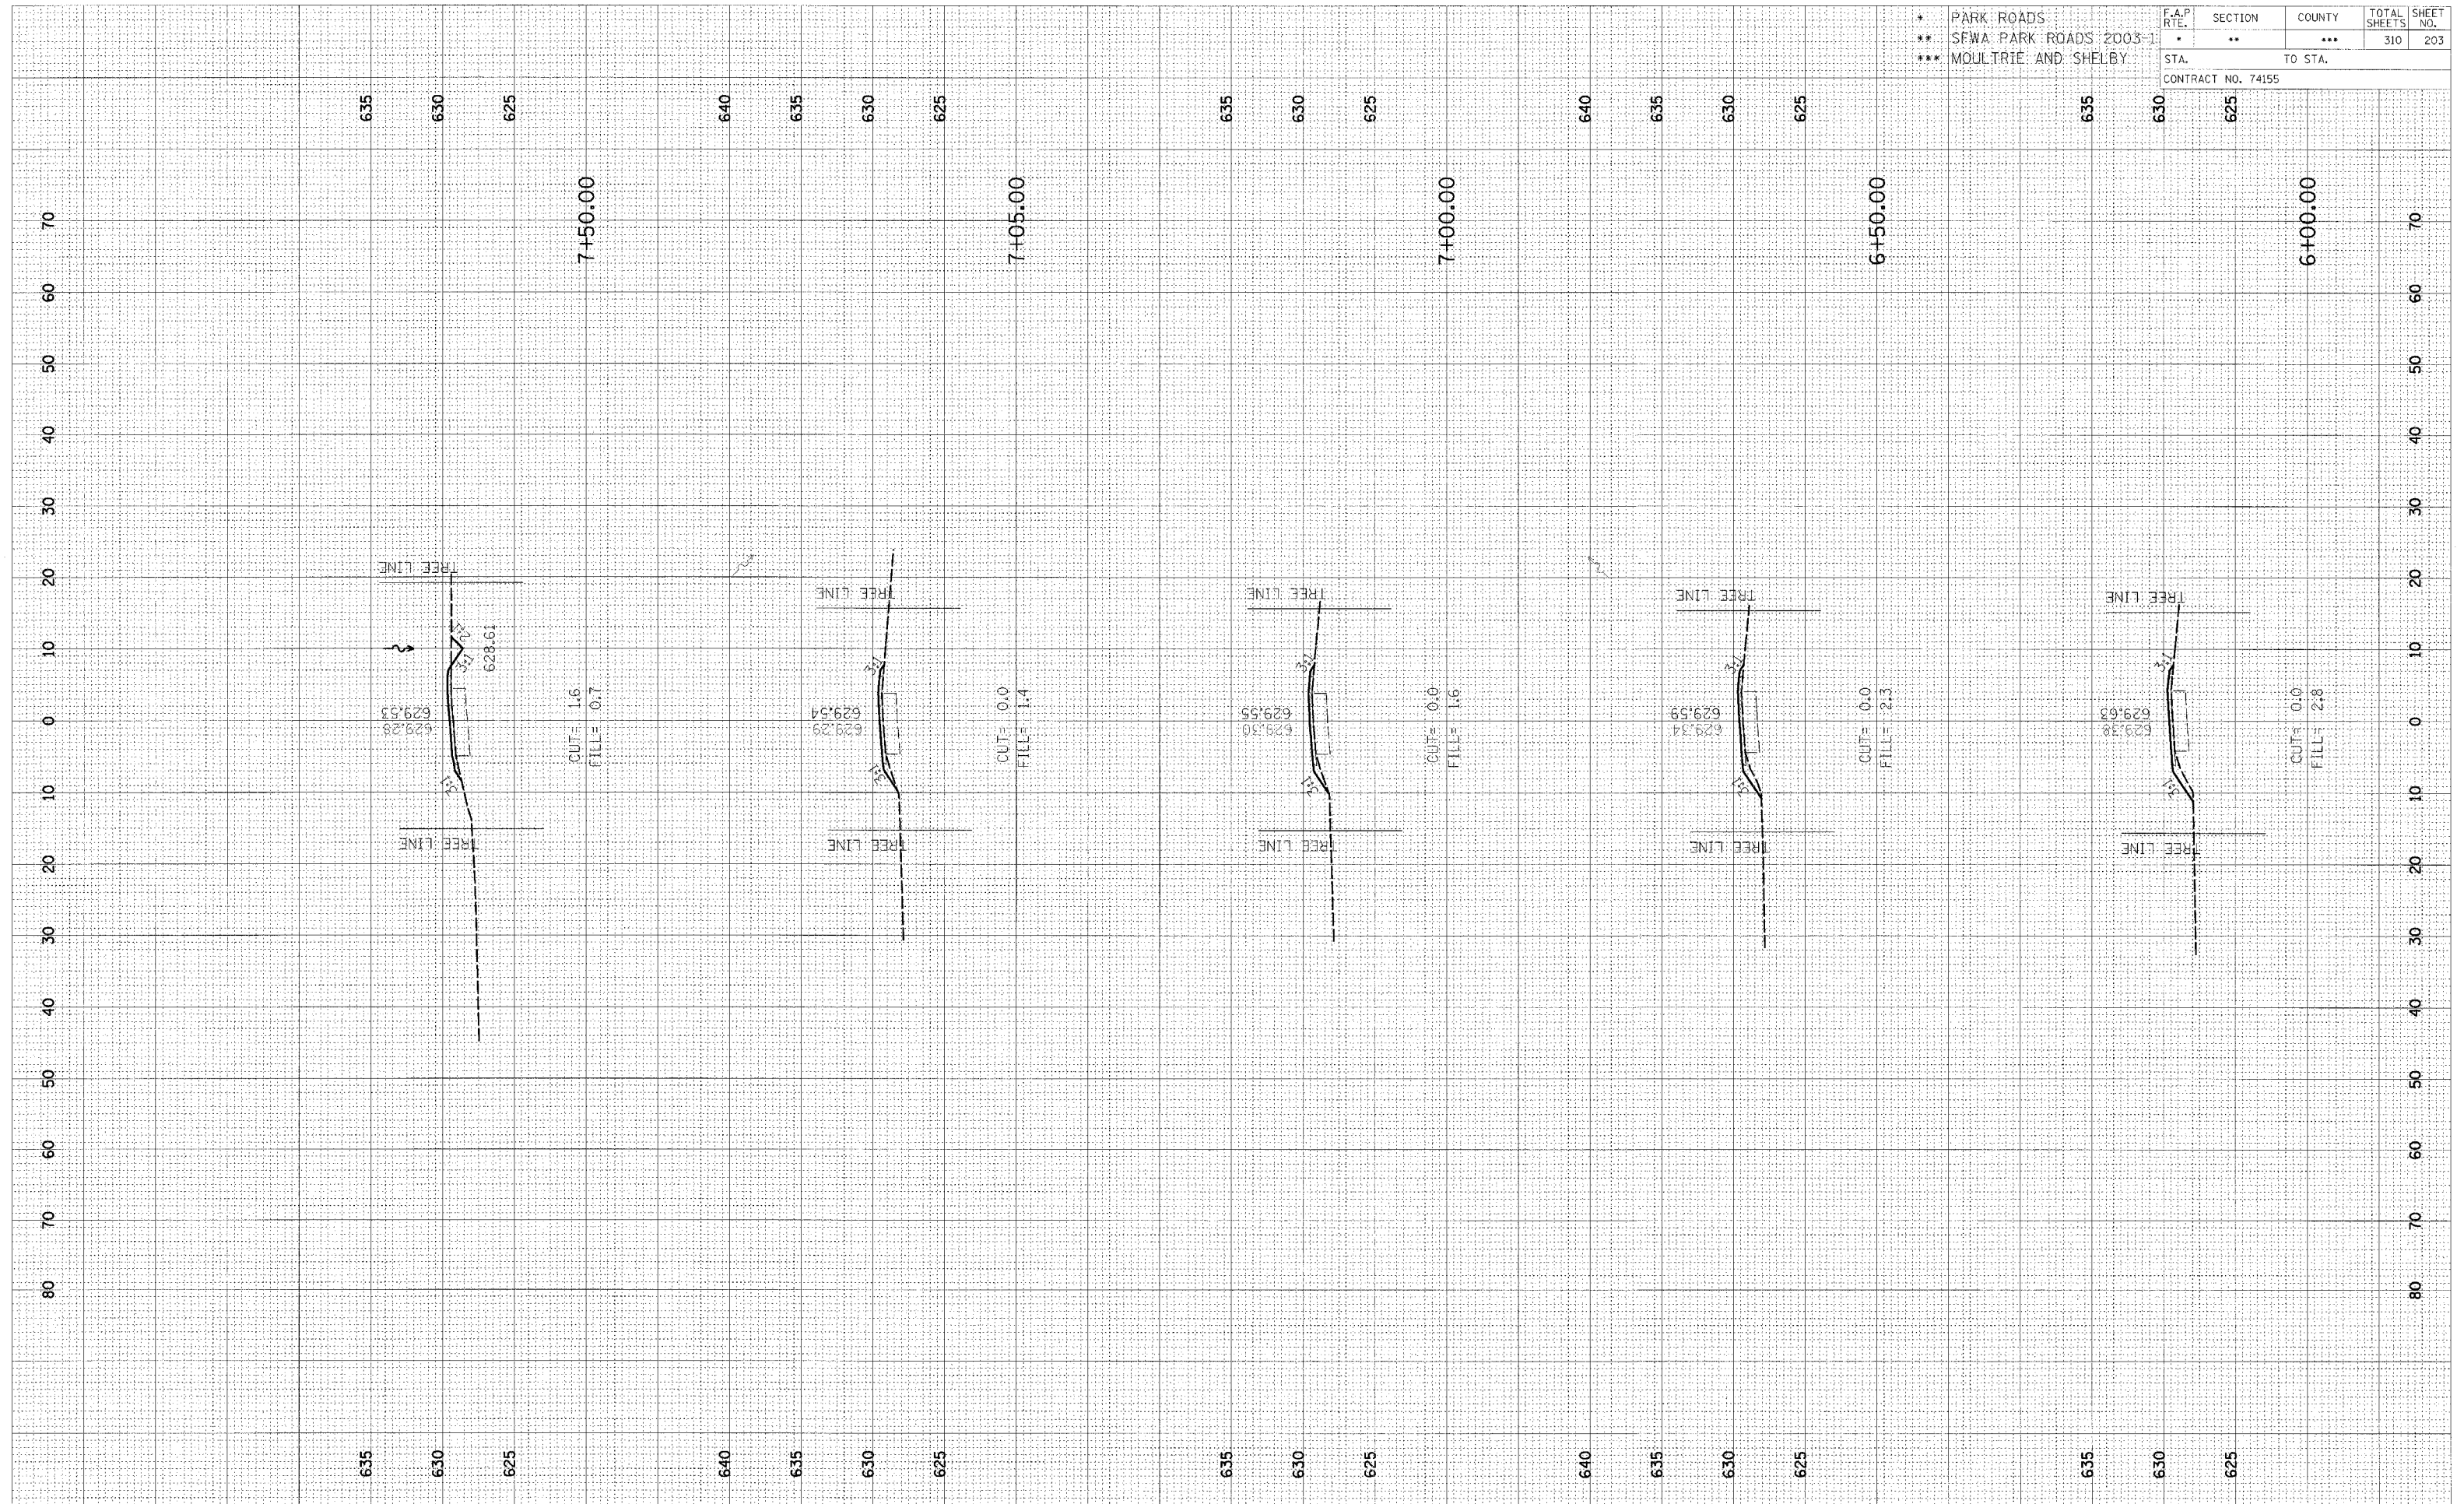

CROSS SECTION, OKAW, PARK ROAD TO PARKING LOT 26, STA 6+00.00 TO STA 7+50.00