


FINAL SURVEY SURVEYED BY DATE
 NOTE BOOK TEMPLATE AREAS CHECKED

ORIGINAL SURVEY SURVEYED BY DATE
 NOTE BOOK TEMPLATE AREAS CHECKED

* PARK ROADS	F.A.P. RTE.	SECTION	COUNTY	TOTAL SHEETS	SHEET NO.
** SFWA PARK ROADS 2003-1	*	**	***	310	215
*** MOULTRIE AND SHELBY	CONTRACT NO. 74155				
STA.			TO STA.		

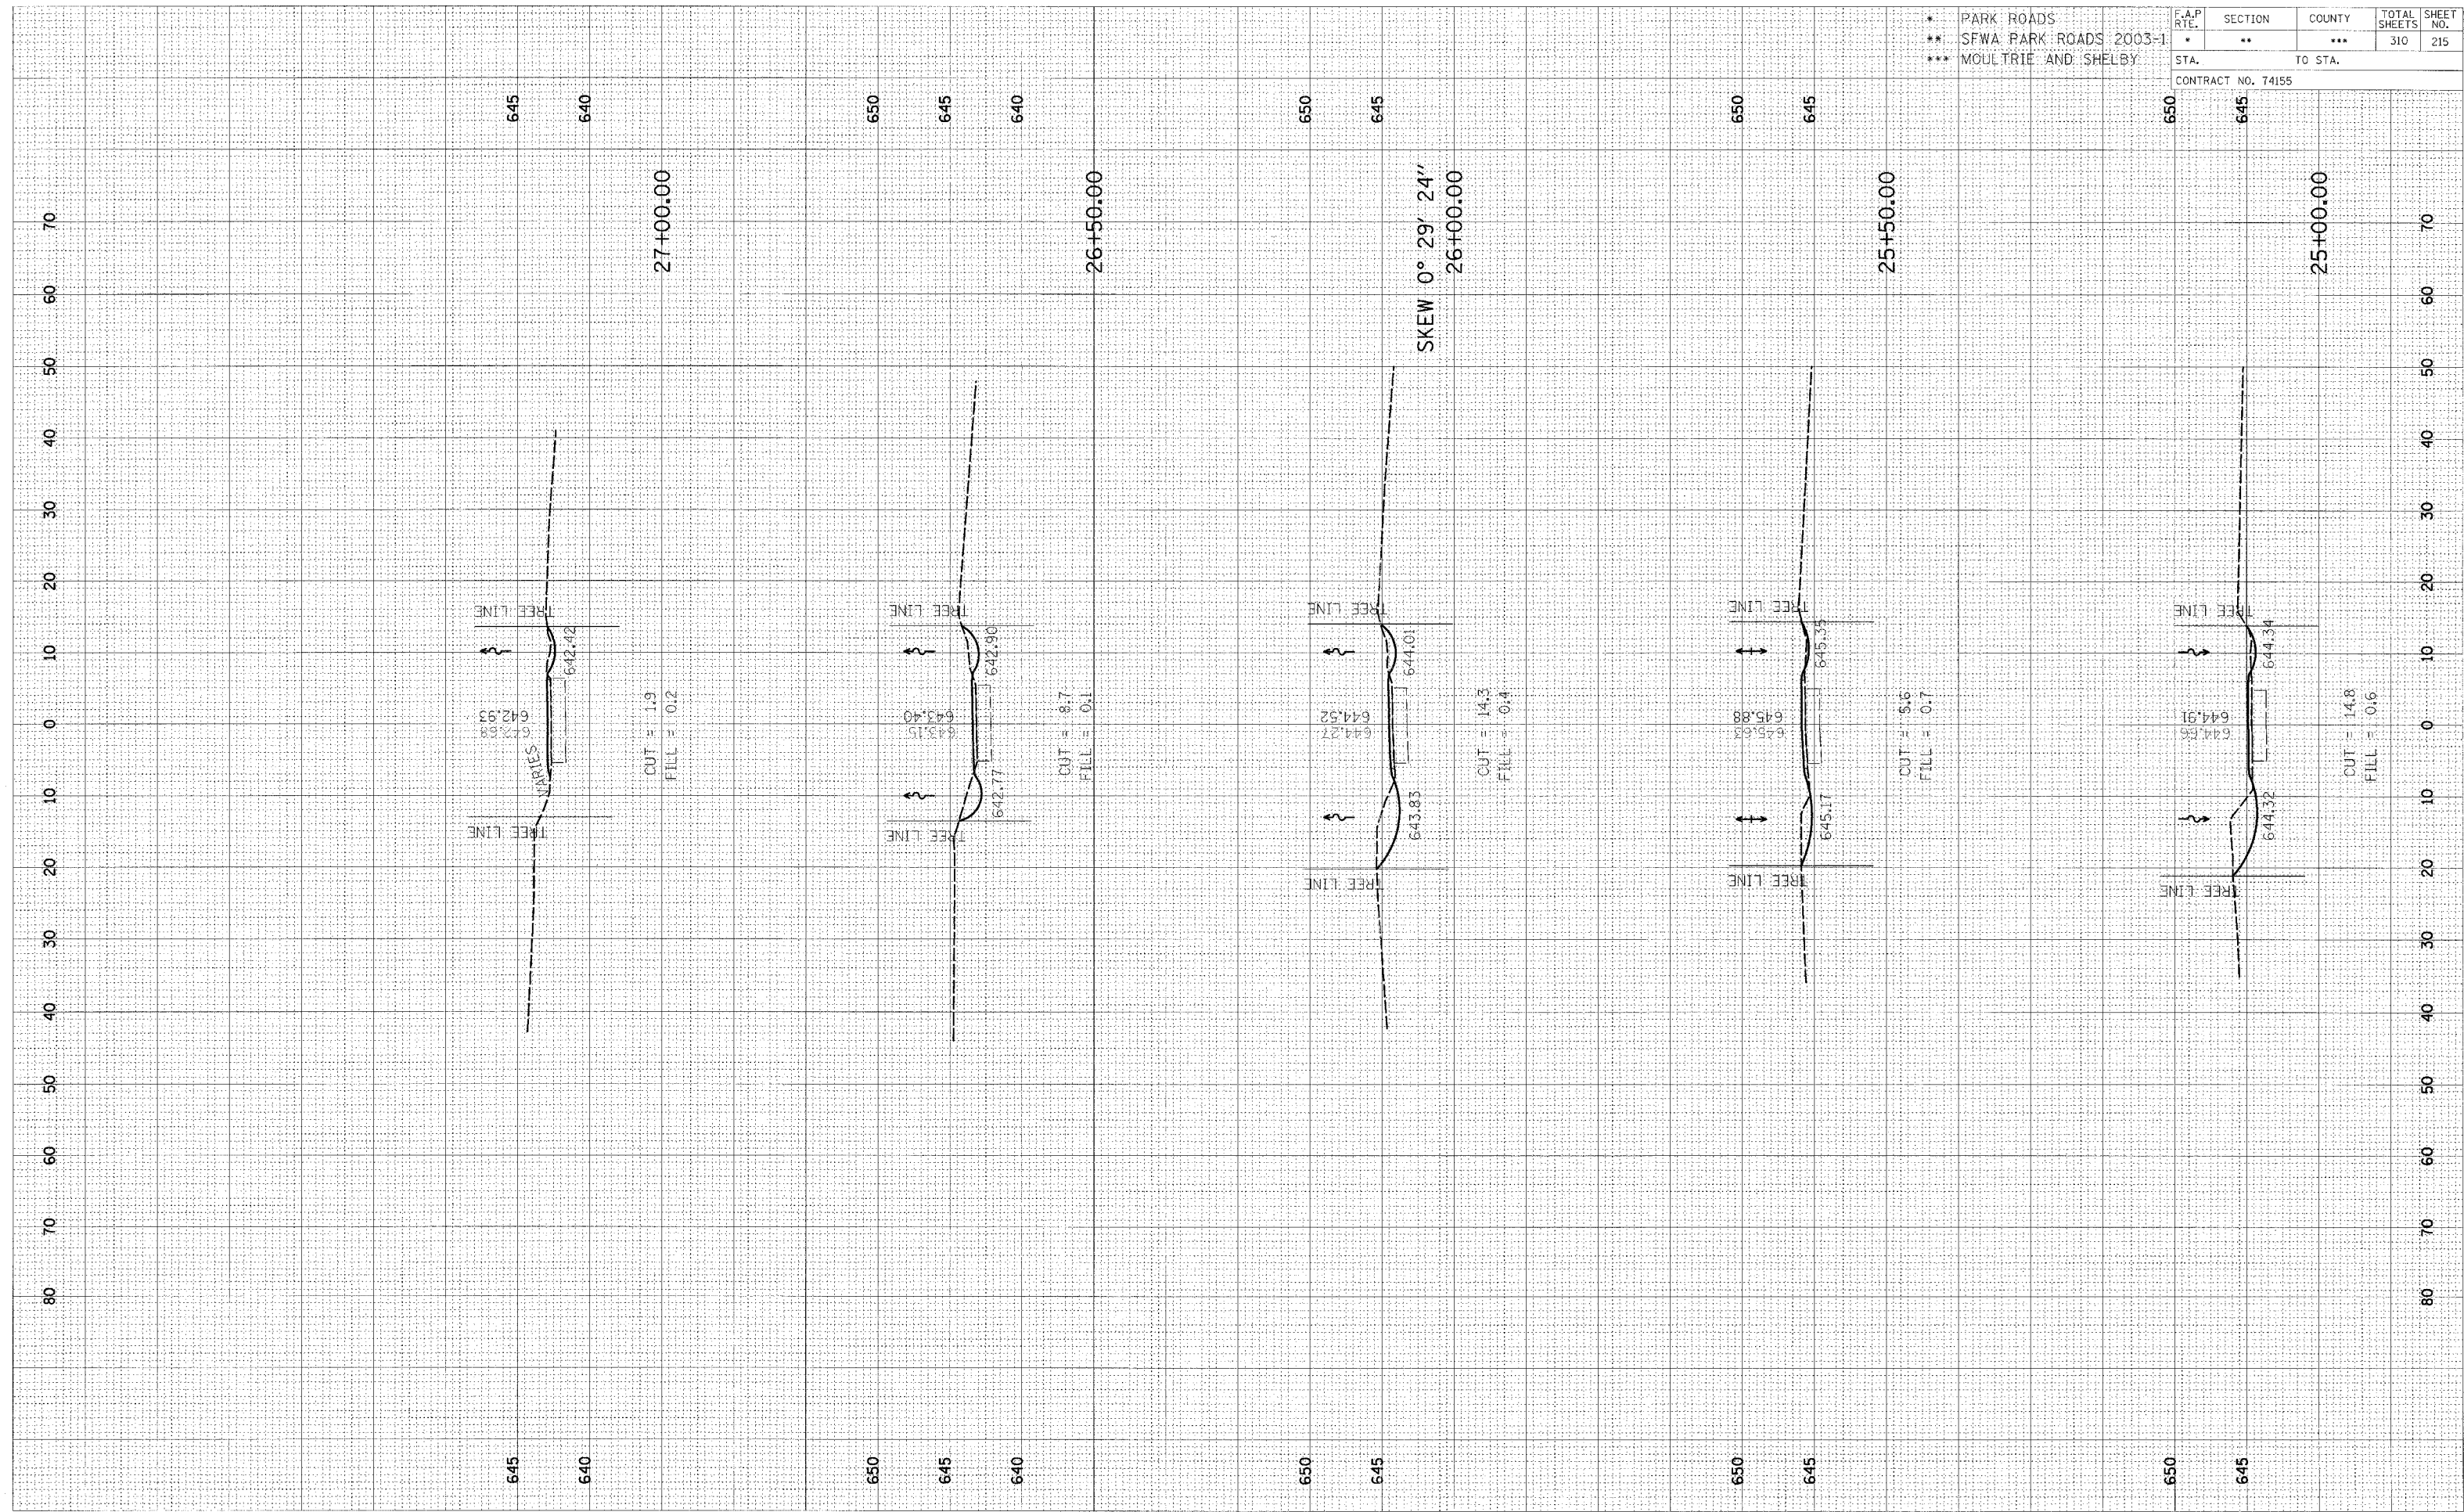

CROSS SECTION, OKAW, TOWNSHIP ROAD 24 TO PARKING LOT 27 & 29, STA 25+00.00 TO STA 27+00.00