


FINAL	SURVEYED	DATE
SHRUB	BY	
NOTE BOOK	NO.	
TEMPERATURE		
AREAS		
CHECKED		

ORIGINAL	SURVEYED	DATE
SHRUB	BY	
NOTE BOOK	NO.	
TEMPERATURE		
AREAS		
CHECKED		

* PARK ROADS	F.A.P. RTE.	SECTION	COUNTY	TOTAL SHEETS	SHEET NO.
** SFWA PARK ROADS 2003-1	*	**	***	310	216
*** MOULTRIE AND SHELBY	CONTRACT NO. 74155				
STA.	TO STA.				

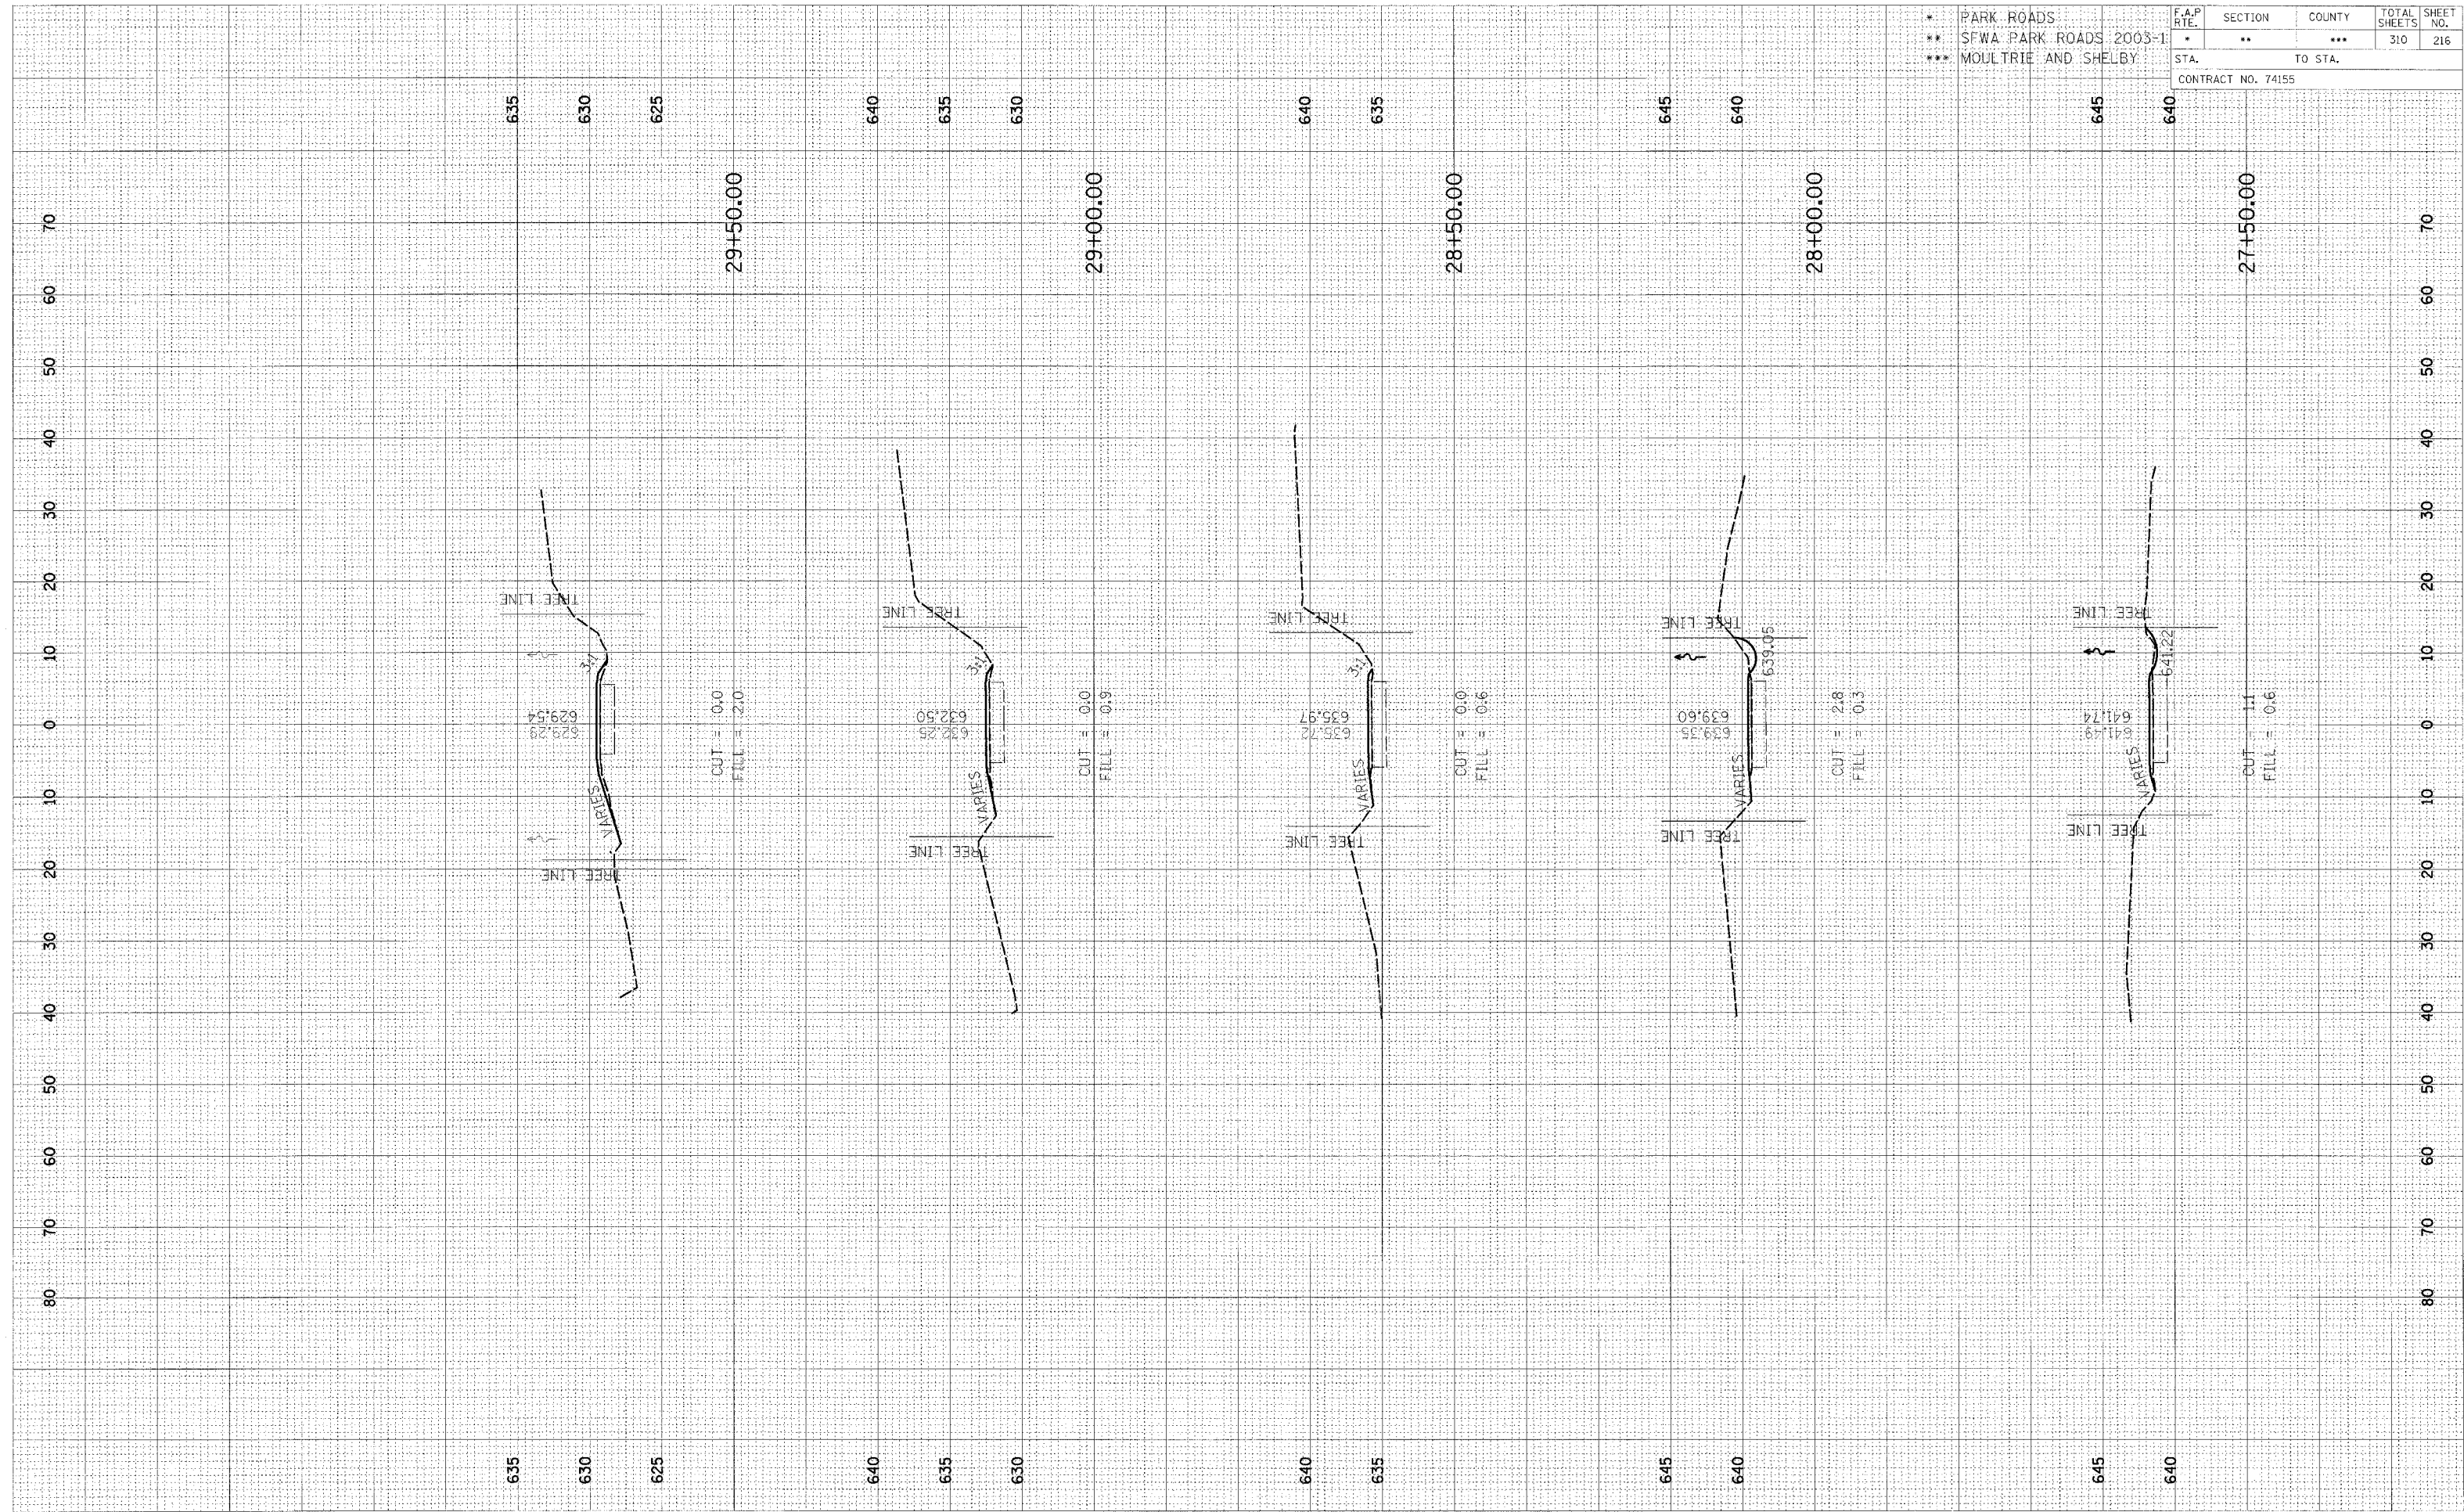

CROSS SECTION, OKAW, TOWNSHIP ROAD 24 TO PARKING LOT 27 & 29, STA 27+50.00 TO STA 29+50.00