


FINAL SURVEY	DATE
REVIEWED	BY
NOTE BOOK	
TEMPLATE	
AREAS	
AREAS CHECKED	

ORIGINAL SURVEY	DATE
REVIEWED	BY
NOTE BOOK	
TEMPLATE	
AREAS	
AREAS CHECKED	

* PARK ROADS	F.A.P. RTE.	SECTION	COUNTY	TOTAL SHEETS	SHEET NO.
** SFWA PARK ROADS 2003-1	*	**	***	310	222
*** MOULTRIE AND SHELBY					
STA.		TO STA.			
CONTRACT NO. 74155					

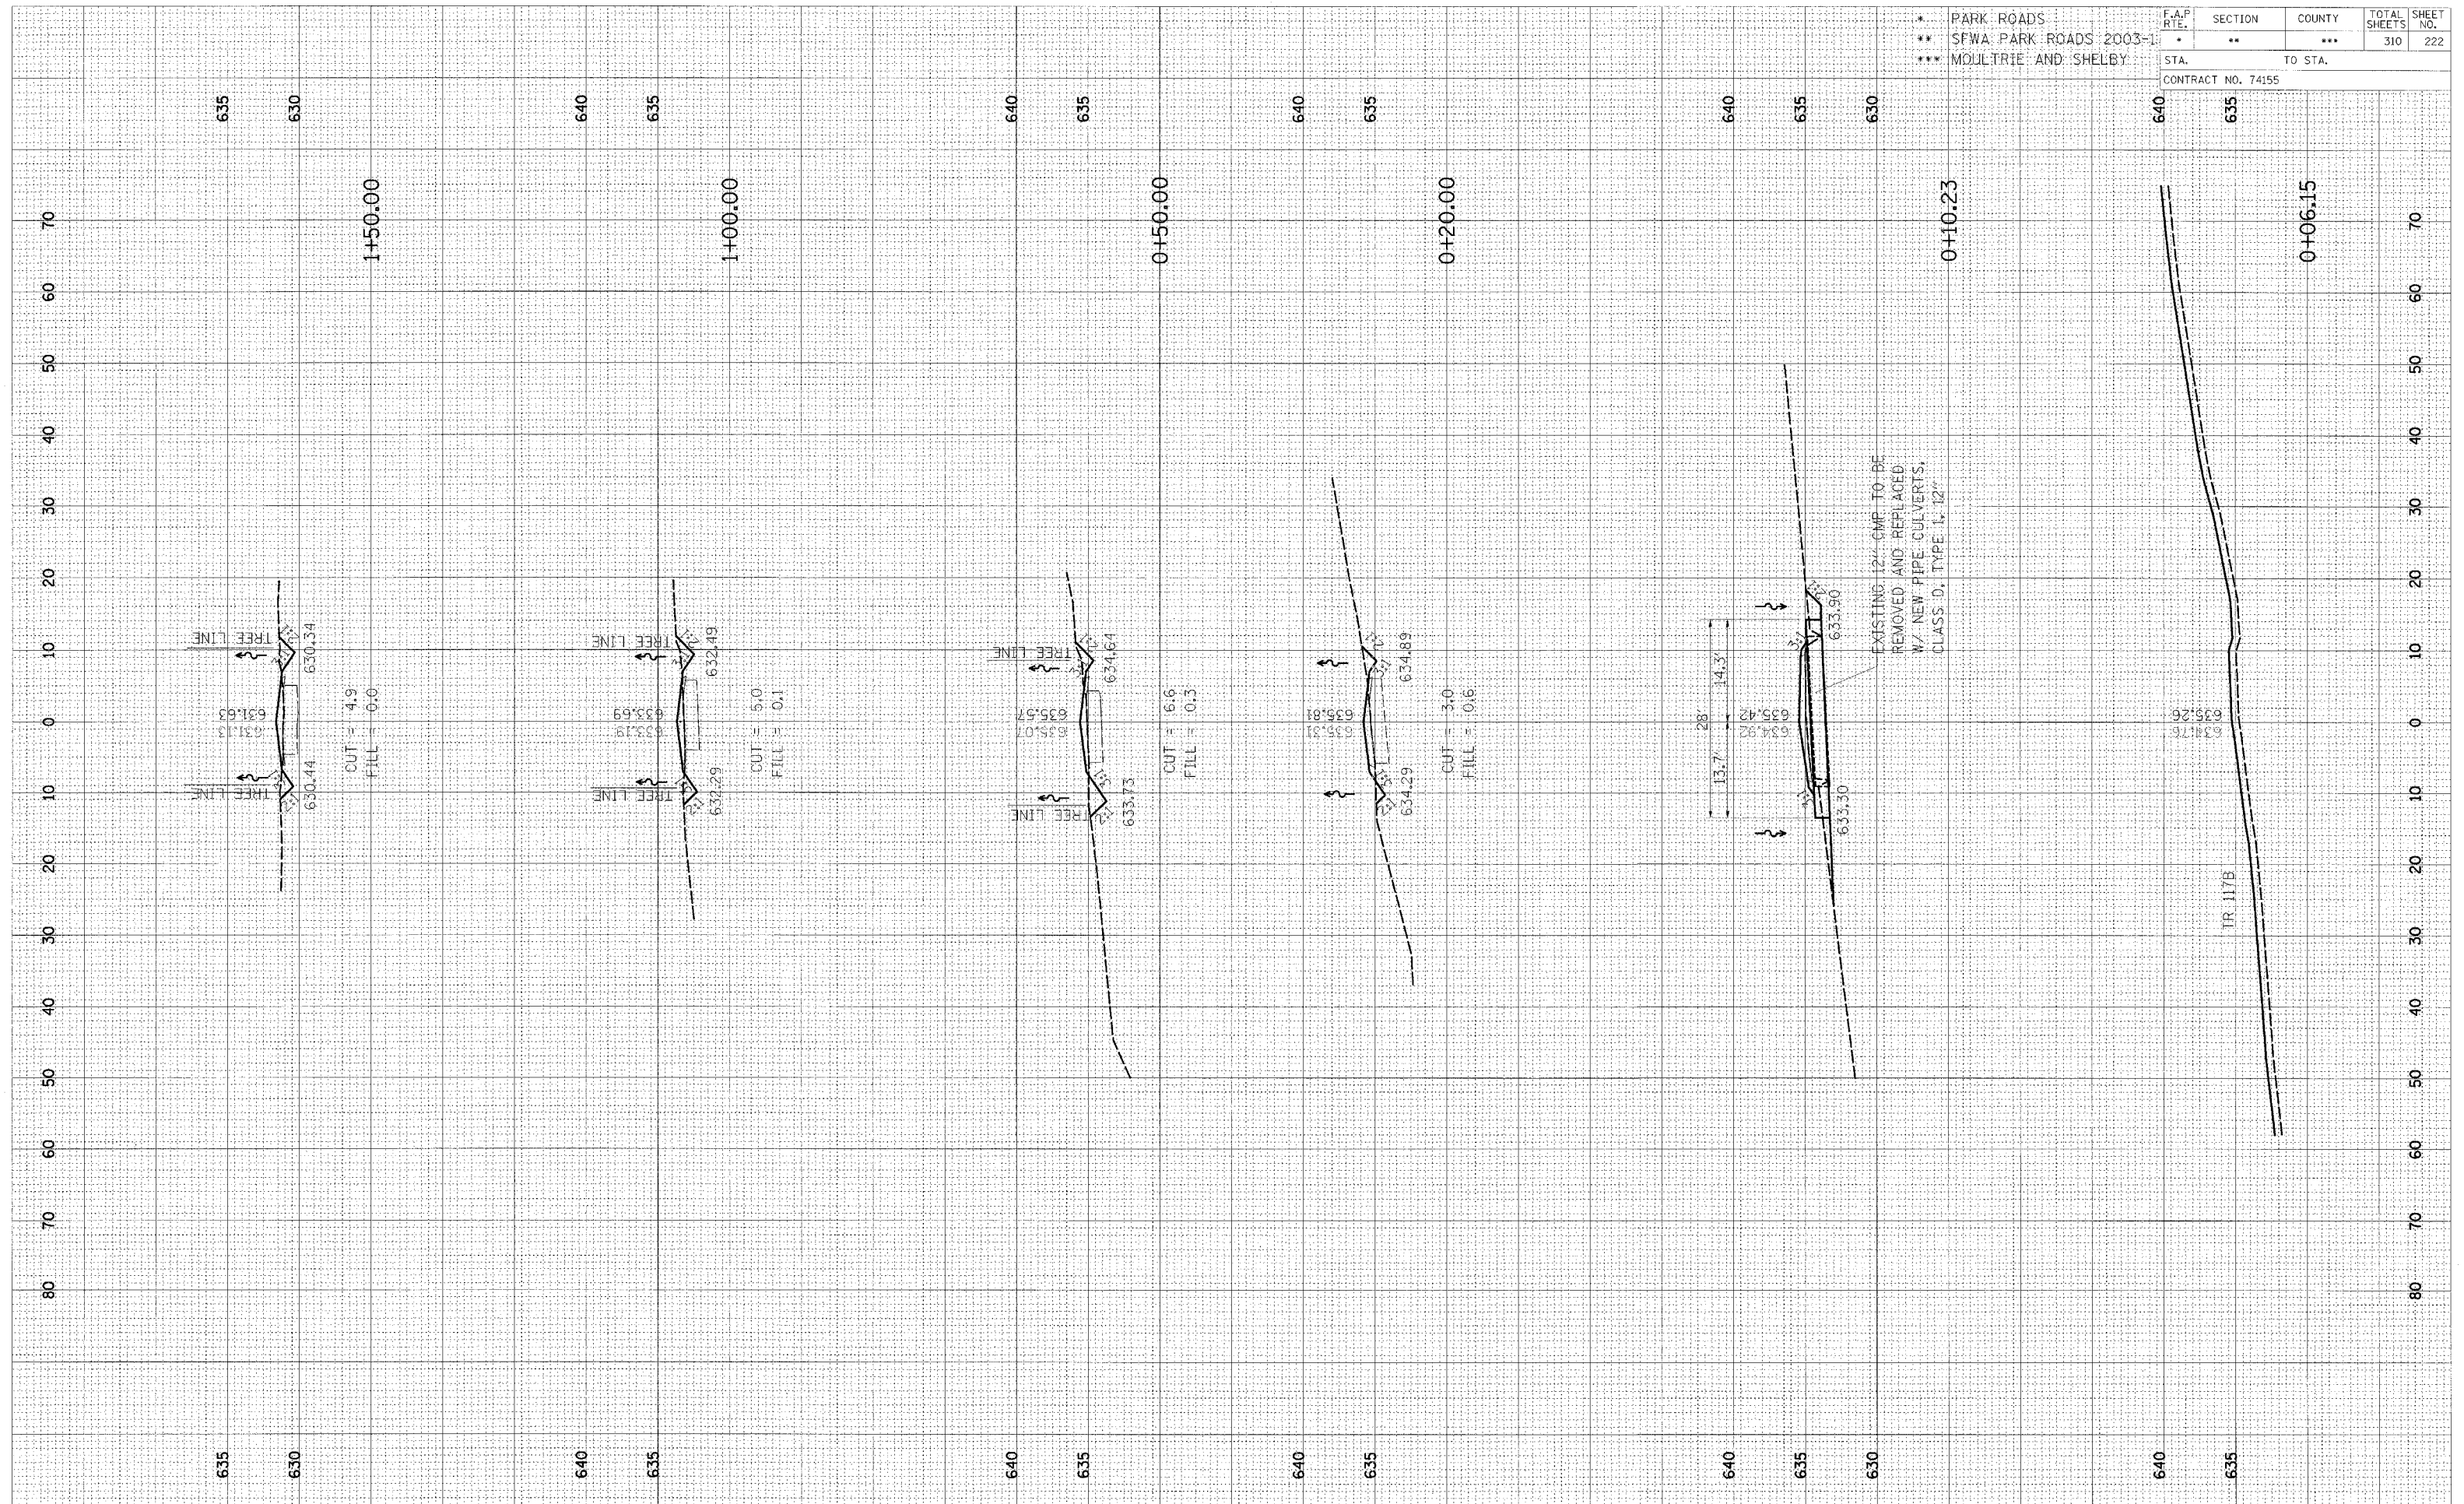

CROSS SECTION, OKAW, LOOP ROAD TO PARKING LOT 30, STA 0+06.15 TO STA 1+50.00