


FINAL SURVEY	SURVEYED	DATE
NOTE BOOK	TEMPLATE	BY
AREAS	CHECKED	
NO.		

ORIGINAL SURVEY	SURVEYED	DATE
NOTE BOOK	TEMPLATE	BY
AREAS	CHECKED	
NO.		

* PARK ROADS	F.A.P. RTE.	SECTION	COUNTY	TOTAL SHEETS	SHEET NO.
** SFWA PARK ROADS 2003-1		**	***	310	223
*** MOULTRIE AND SHELBY	STA.	TO STA.			
	CONTRACT NO. 74155				

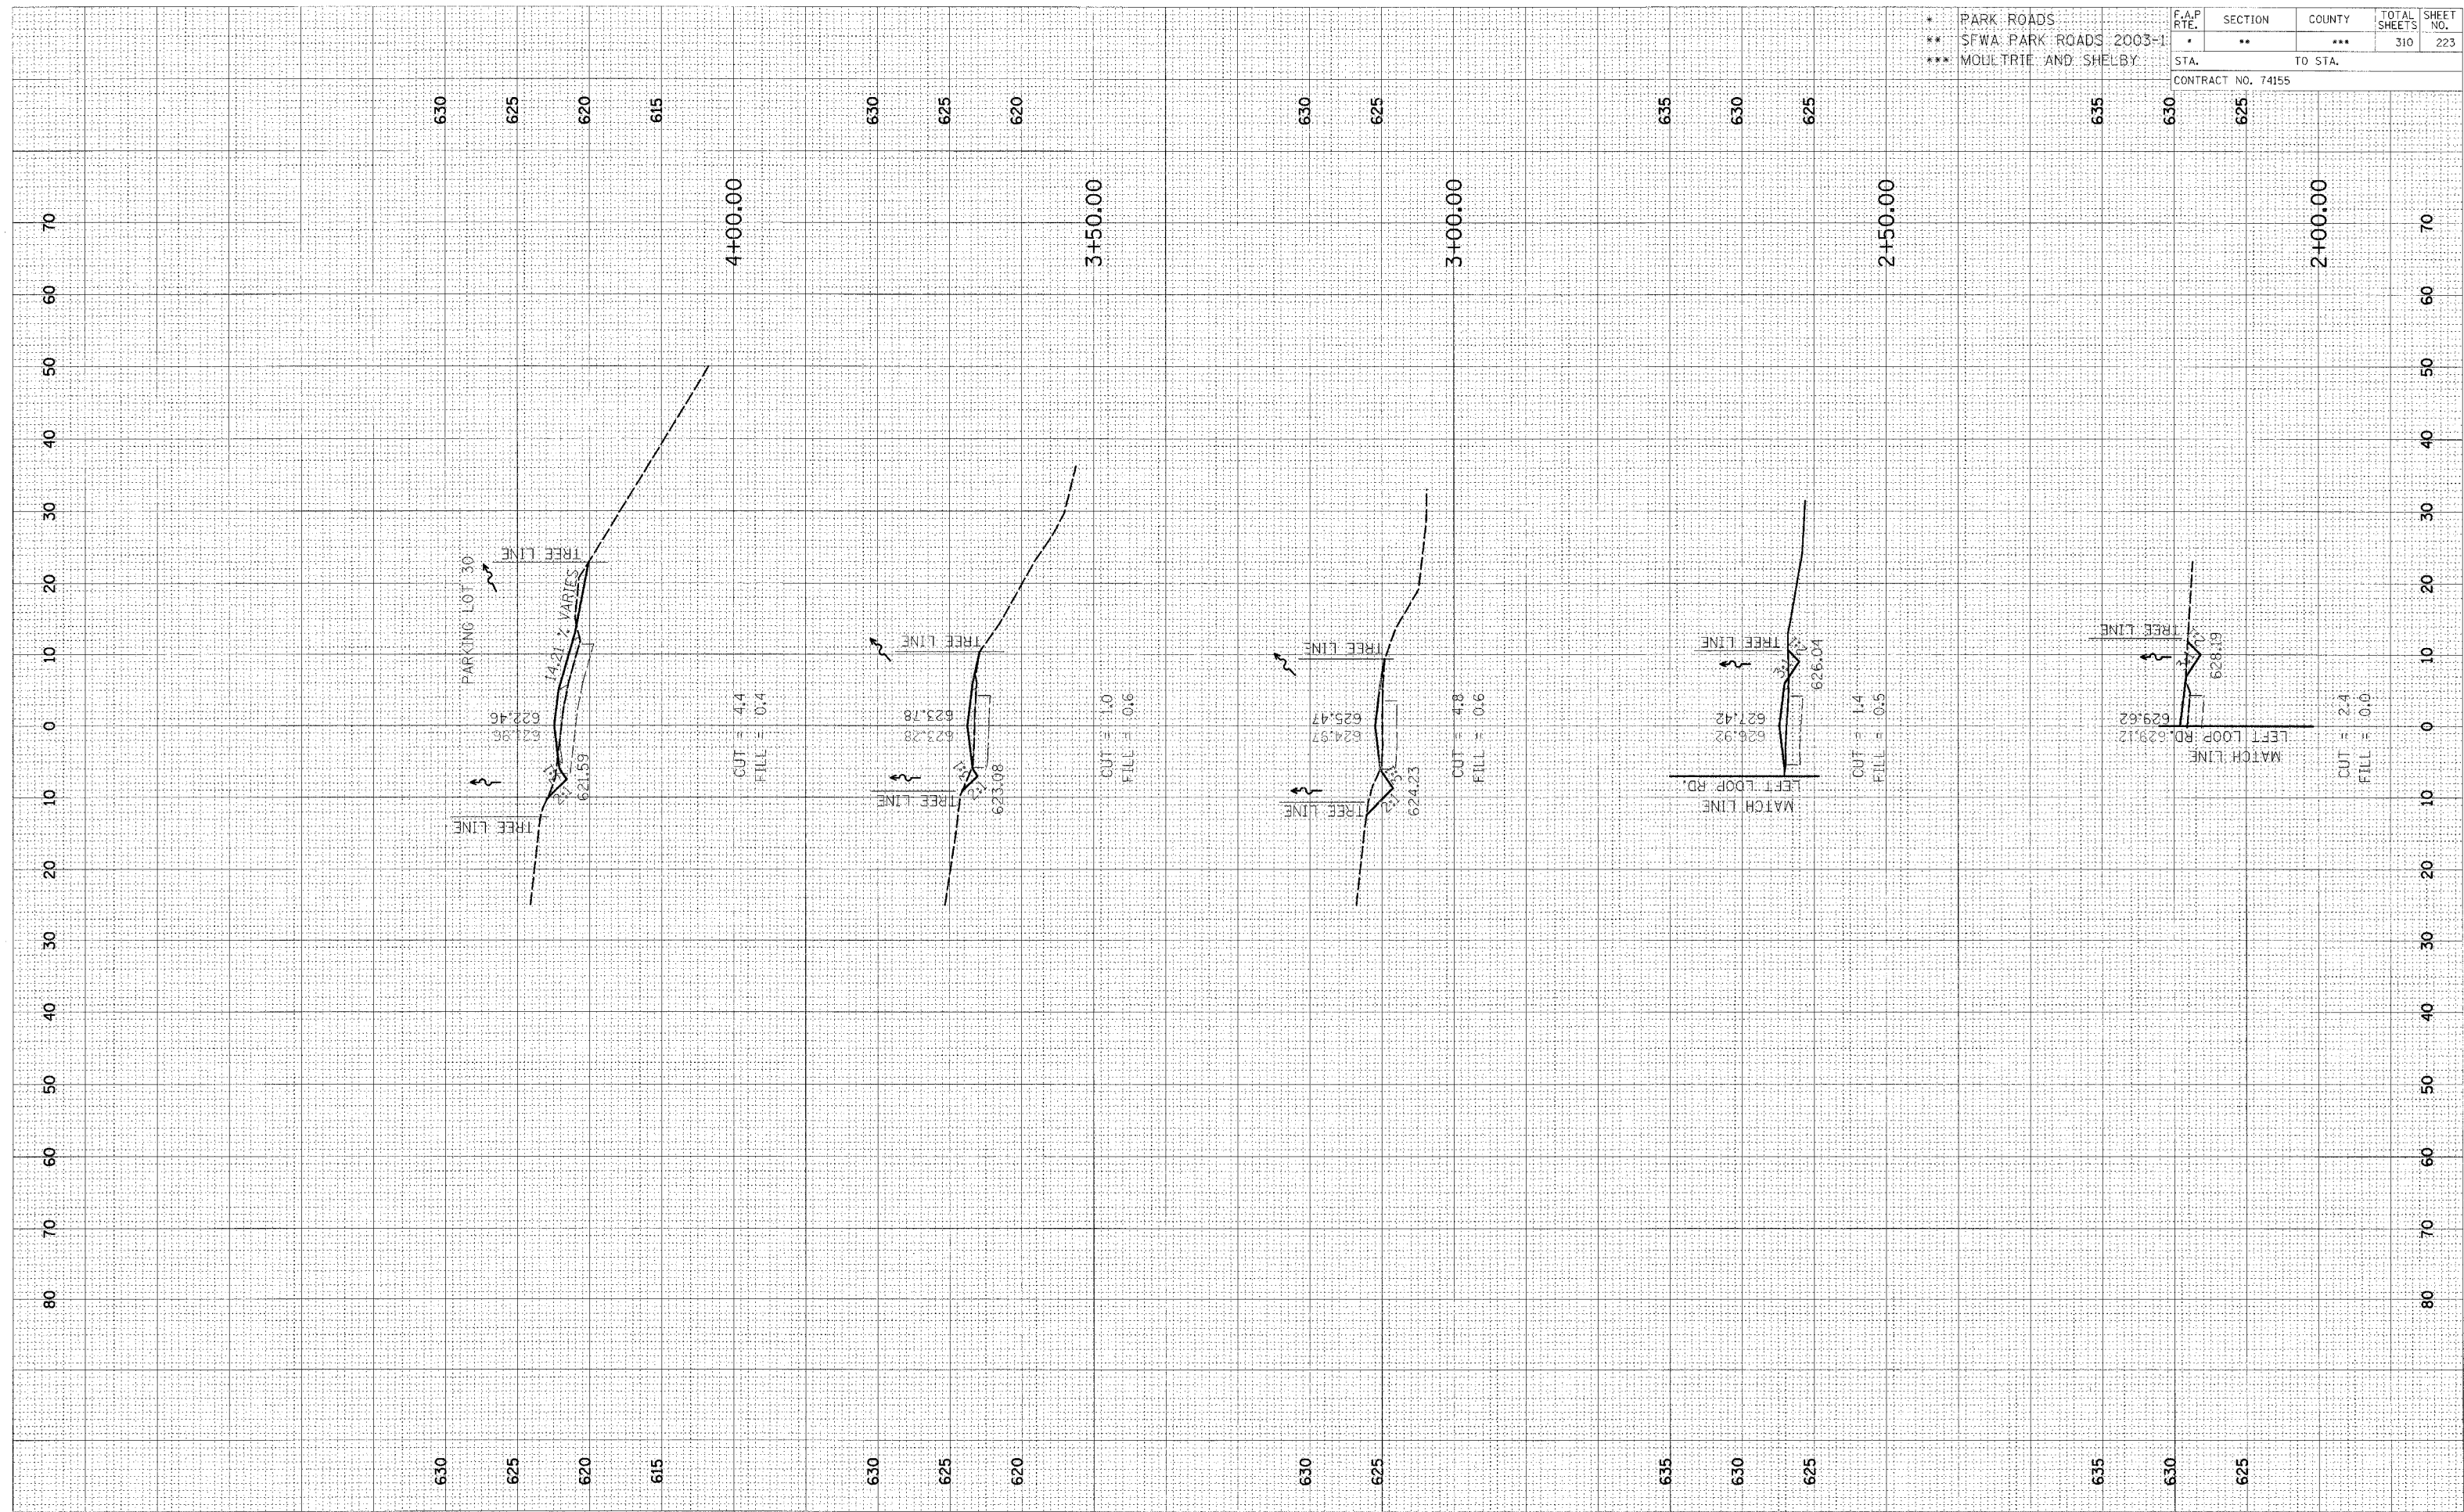

CROSS SECTION, OKAW, LOOP ROAD TO PARKING LOT 30, STA 2+00.00 TO STA 4+00.00