


DATE	
BY	
FINAL SURVEY	
NOTED	
AREAS	
NO.	

DATE	
BY	
ORIGINAL SURVEY	
NOTED	
AREAS	
NO.	

- * PARK ROADS
- ** SFWA PARK ROADS 2003-1
- *** MOULTRIE AND SHELBY

F.A. RTE.	SECTION	COUNTY	TOTAL SHEETS	SHEET NO.
*	**	***	310	255
STA.		TO STA.		
CONTRACT NO. 74155				

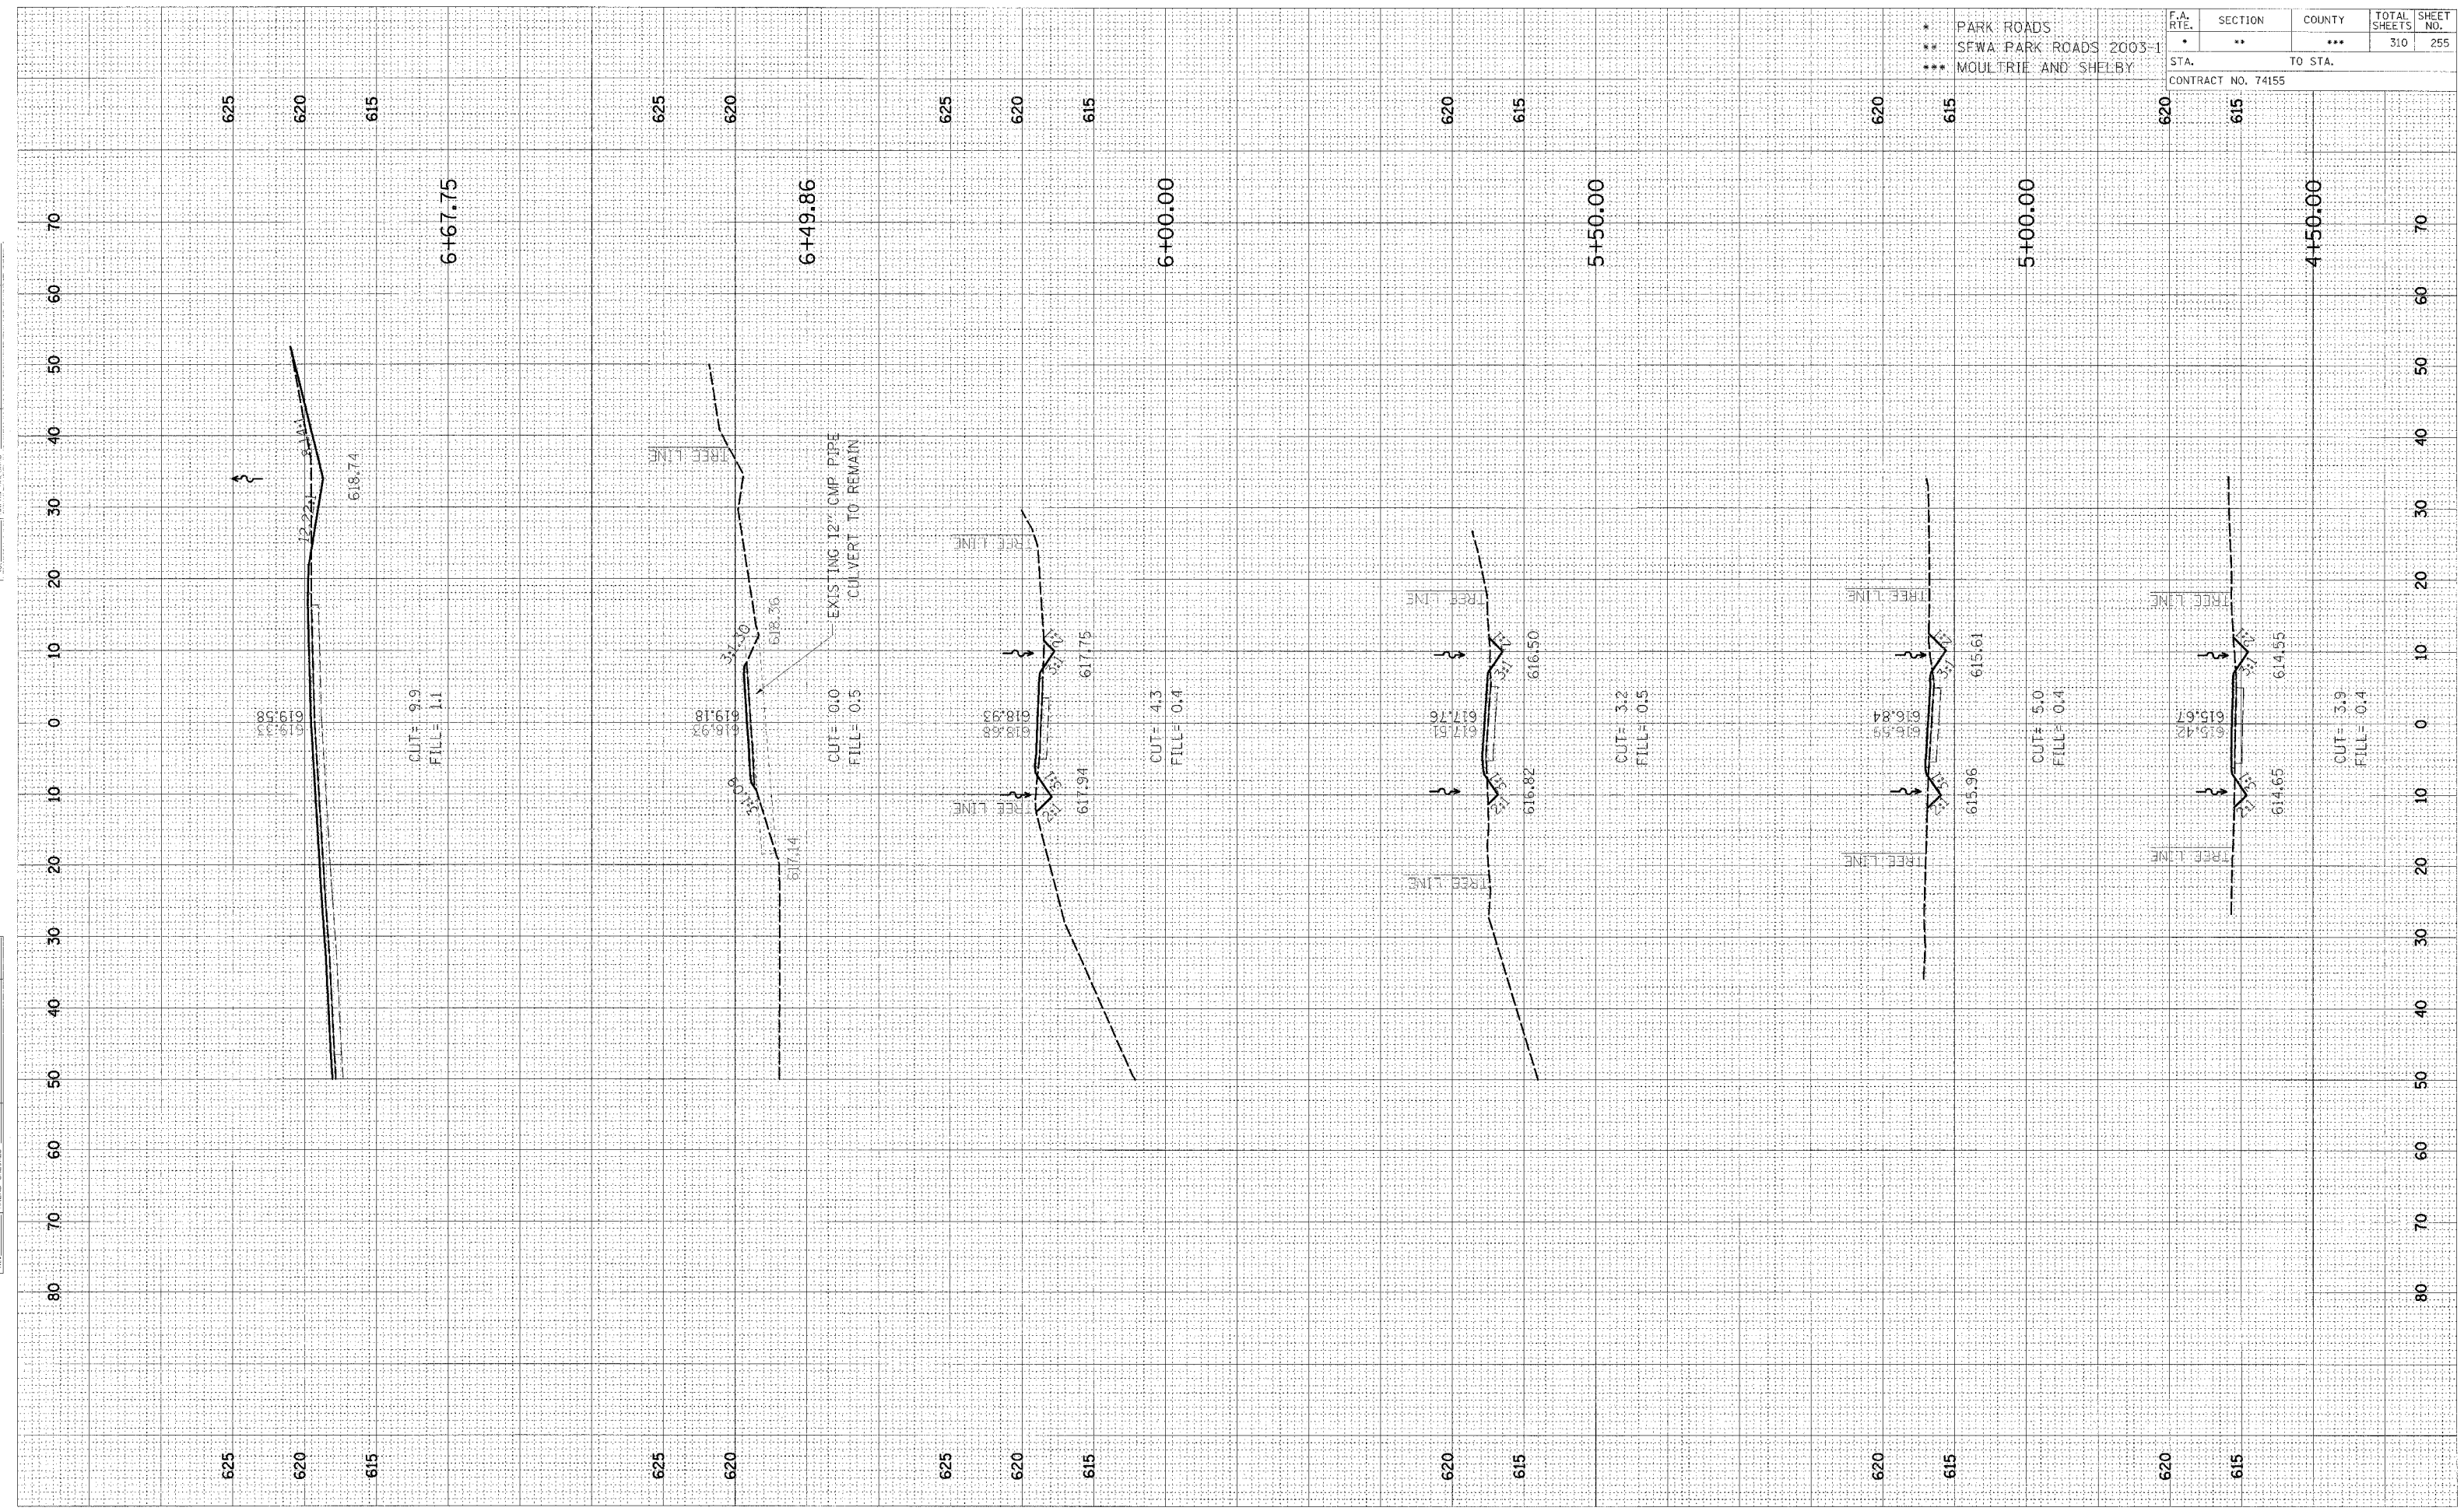

CROSS SECTION, KASKASKIA, PARK ROAD TO PARKING LOT 63, STA 4+50.00 TO STA 6+67.75