


DATE	
BY	
SUPERVISOR	
FINAL SURVEY	
NOTE BOOK	
NO.	
AREAS CHECKED	

DATE	
BY	
SUPERVISOR	
ORIGINAL SURVEY	
NOTE BOOK	
NO.	
AREAS CHECKED	

* PARK ROADS	F.A.P. RTE.	SECTION	COUNTY	TOTAL SHEETS	SHEET NO.
** SFWA PARK ROADS 2003-1		**	***	310	258
*** MOULTRIE AND SHELBY					
CONTRACT NO. 74155					
TO STA.					

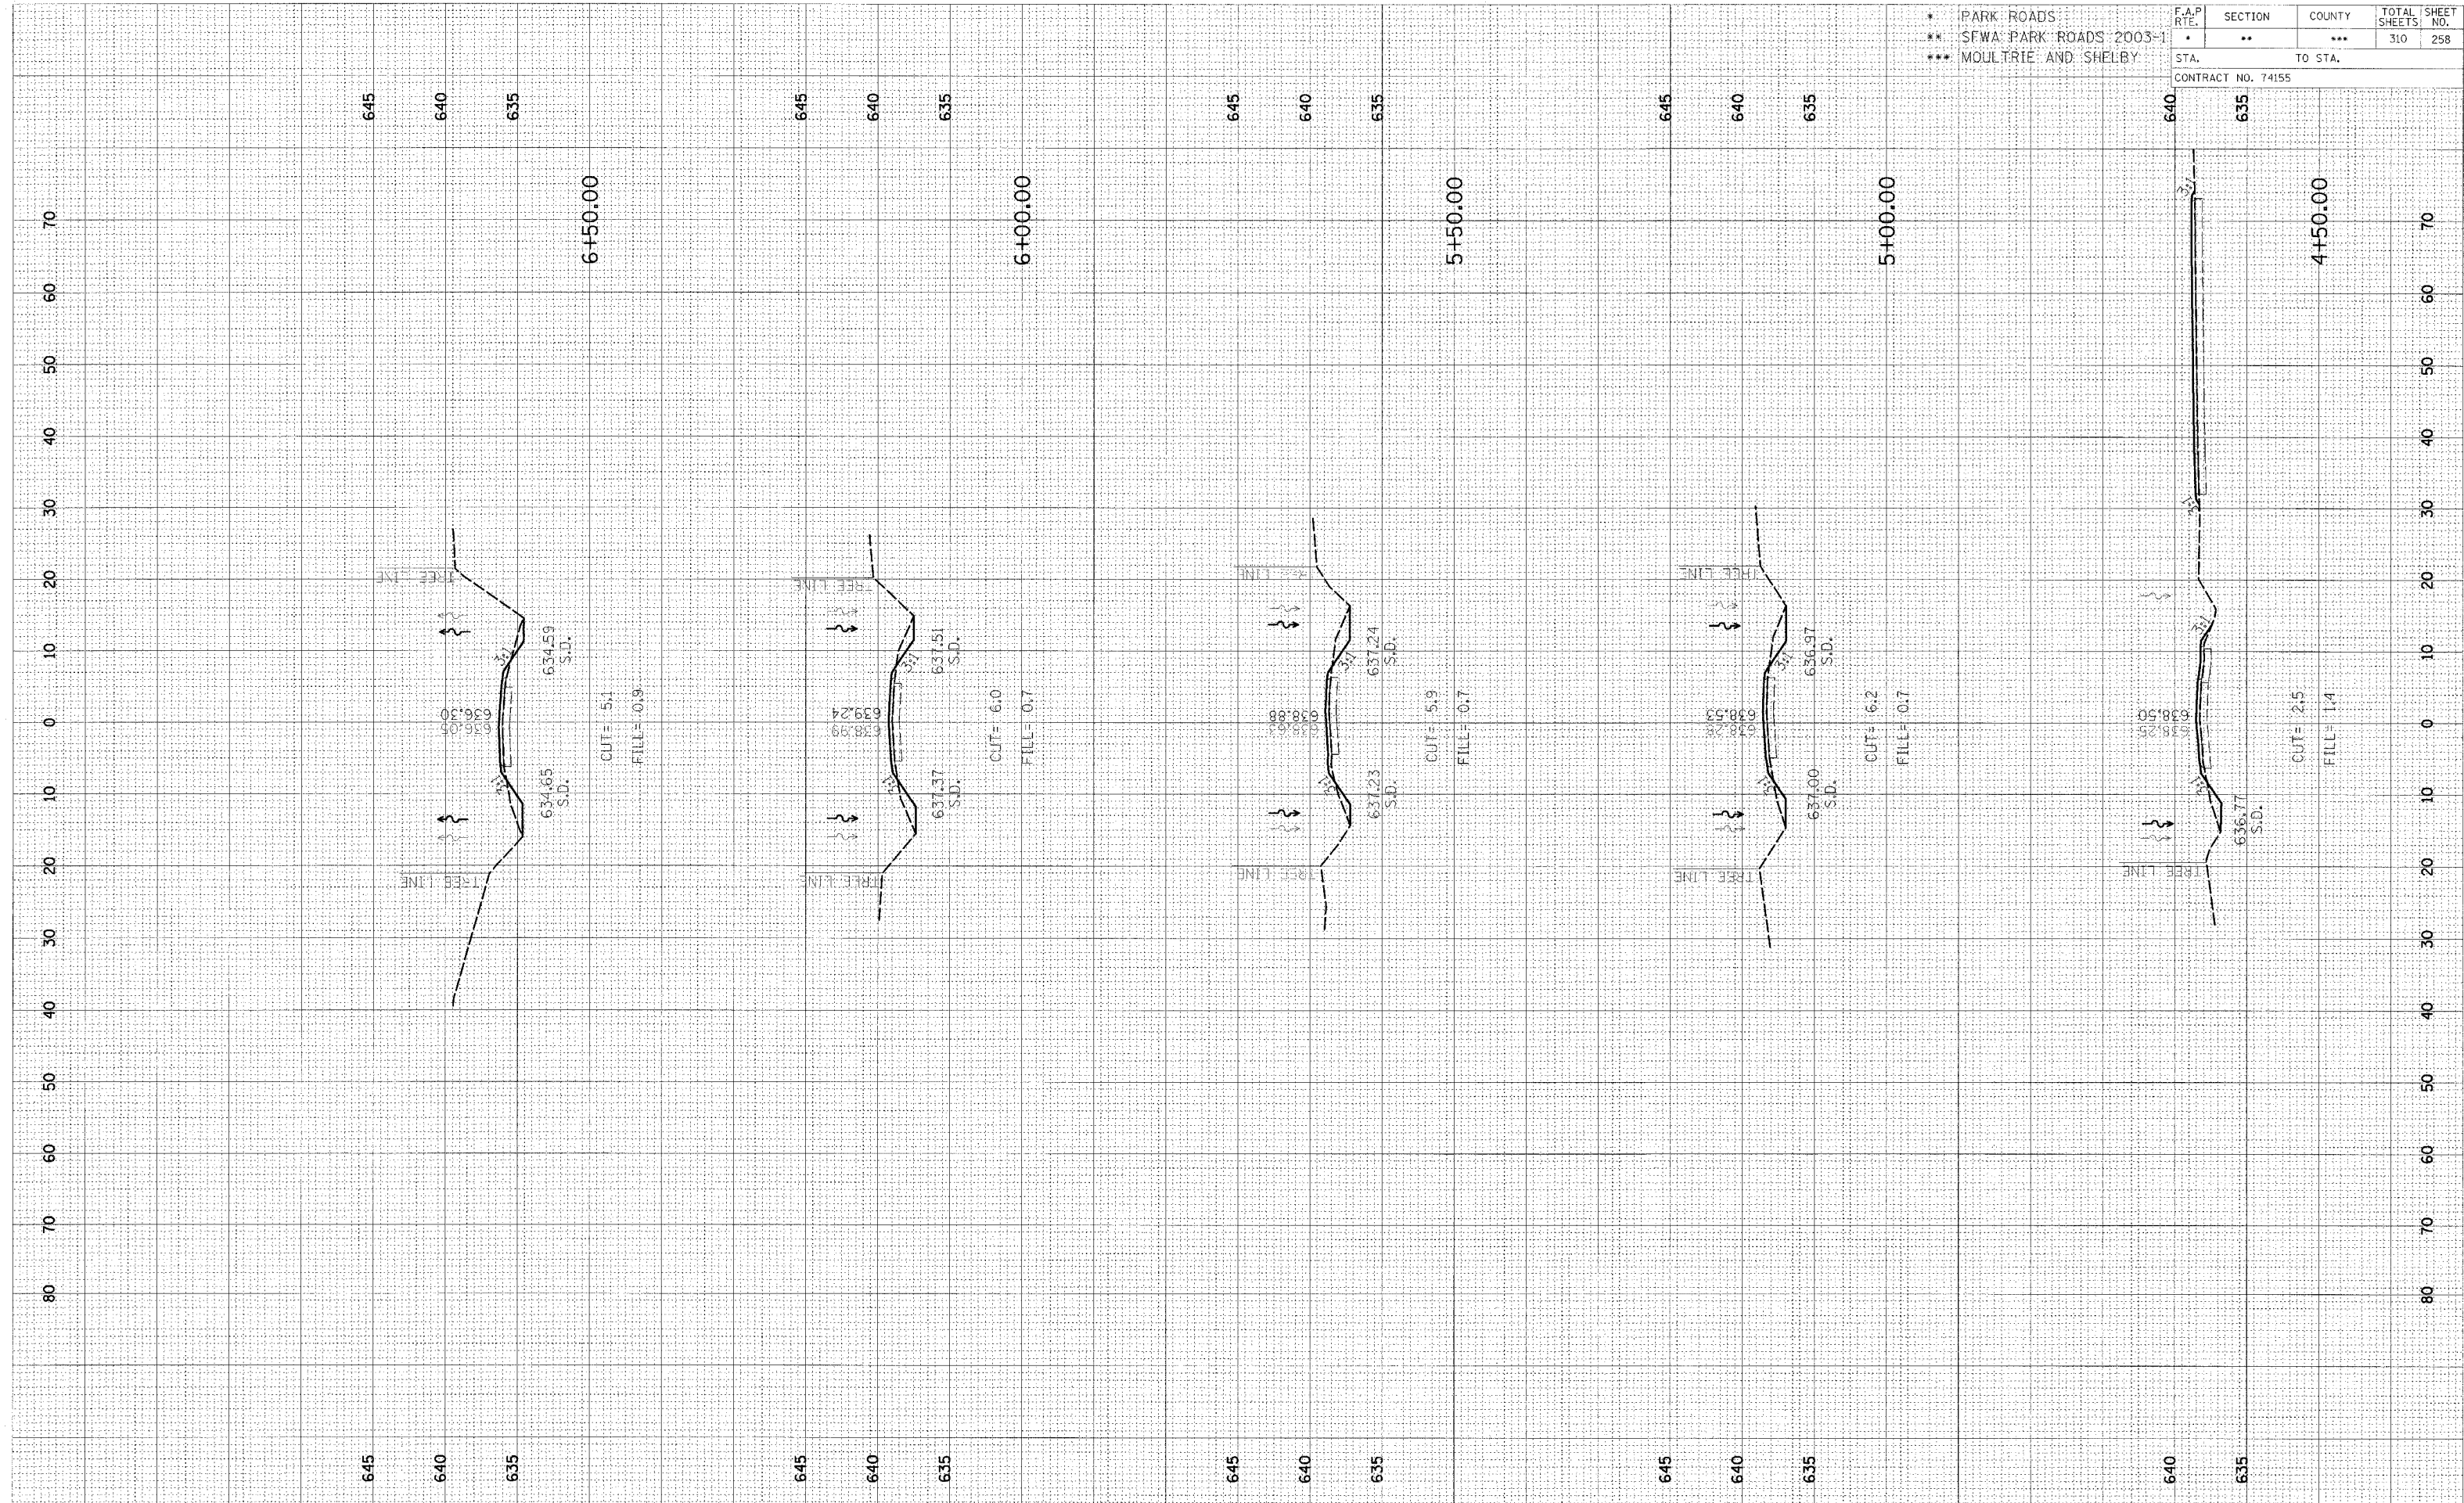

CROSS SECTION, KASKASKIA, TR 142 TO PARKING LOT 64 AND TURN AROUND NO. 1 STA 4+50.00 TO STA 6+50.00