


FINAL SURVEY	DATE
REVISION	BY
PLATTED	
TEMPLATE	
NOTE BOOK	
AREAS CHECKED	
NO.	

ORIGINAL SURVEY	DATE
REVISION	BY
PLATTED	
TEMPLATE	
NOTE BOOK	
AREAS CHECKED	
NO.	

* PARK ROADS	F.A.P. RTE.	SECTION	COUNTY	TOTAL SHEETS	SHEET NO.
** SFWA PARK ROADS 2003-1	*	**	***	310	259
*** MOULTRIE AND SHELBY					
STA.		TO STA.			
CONTRACT NO. 74155					

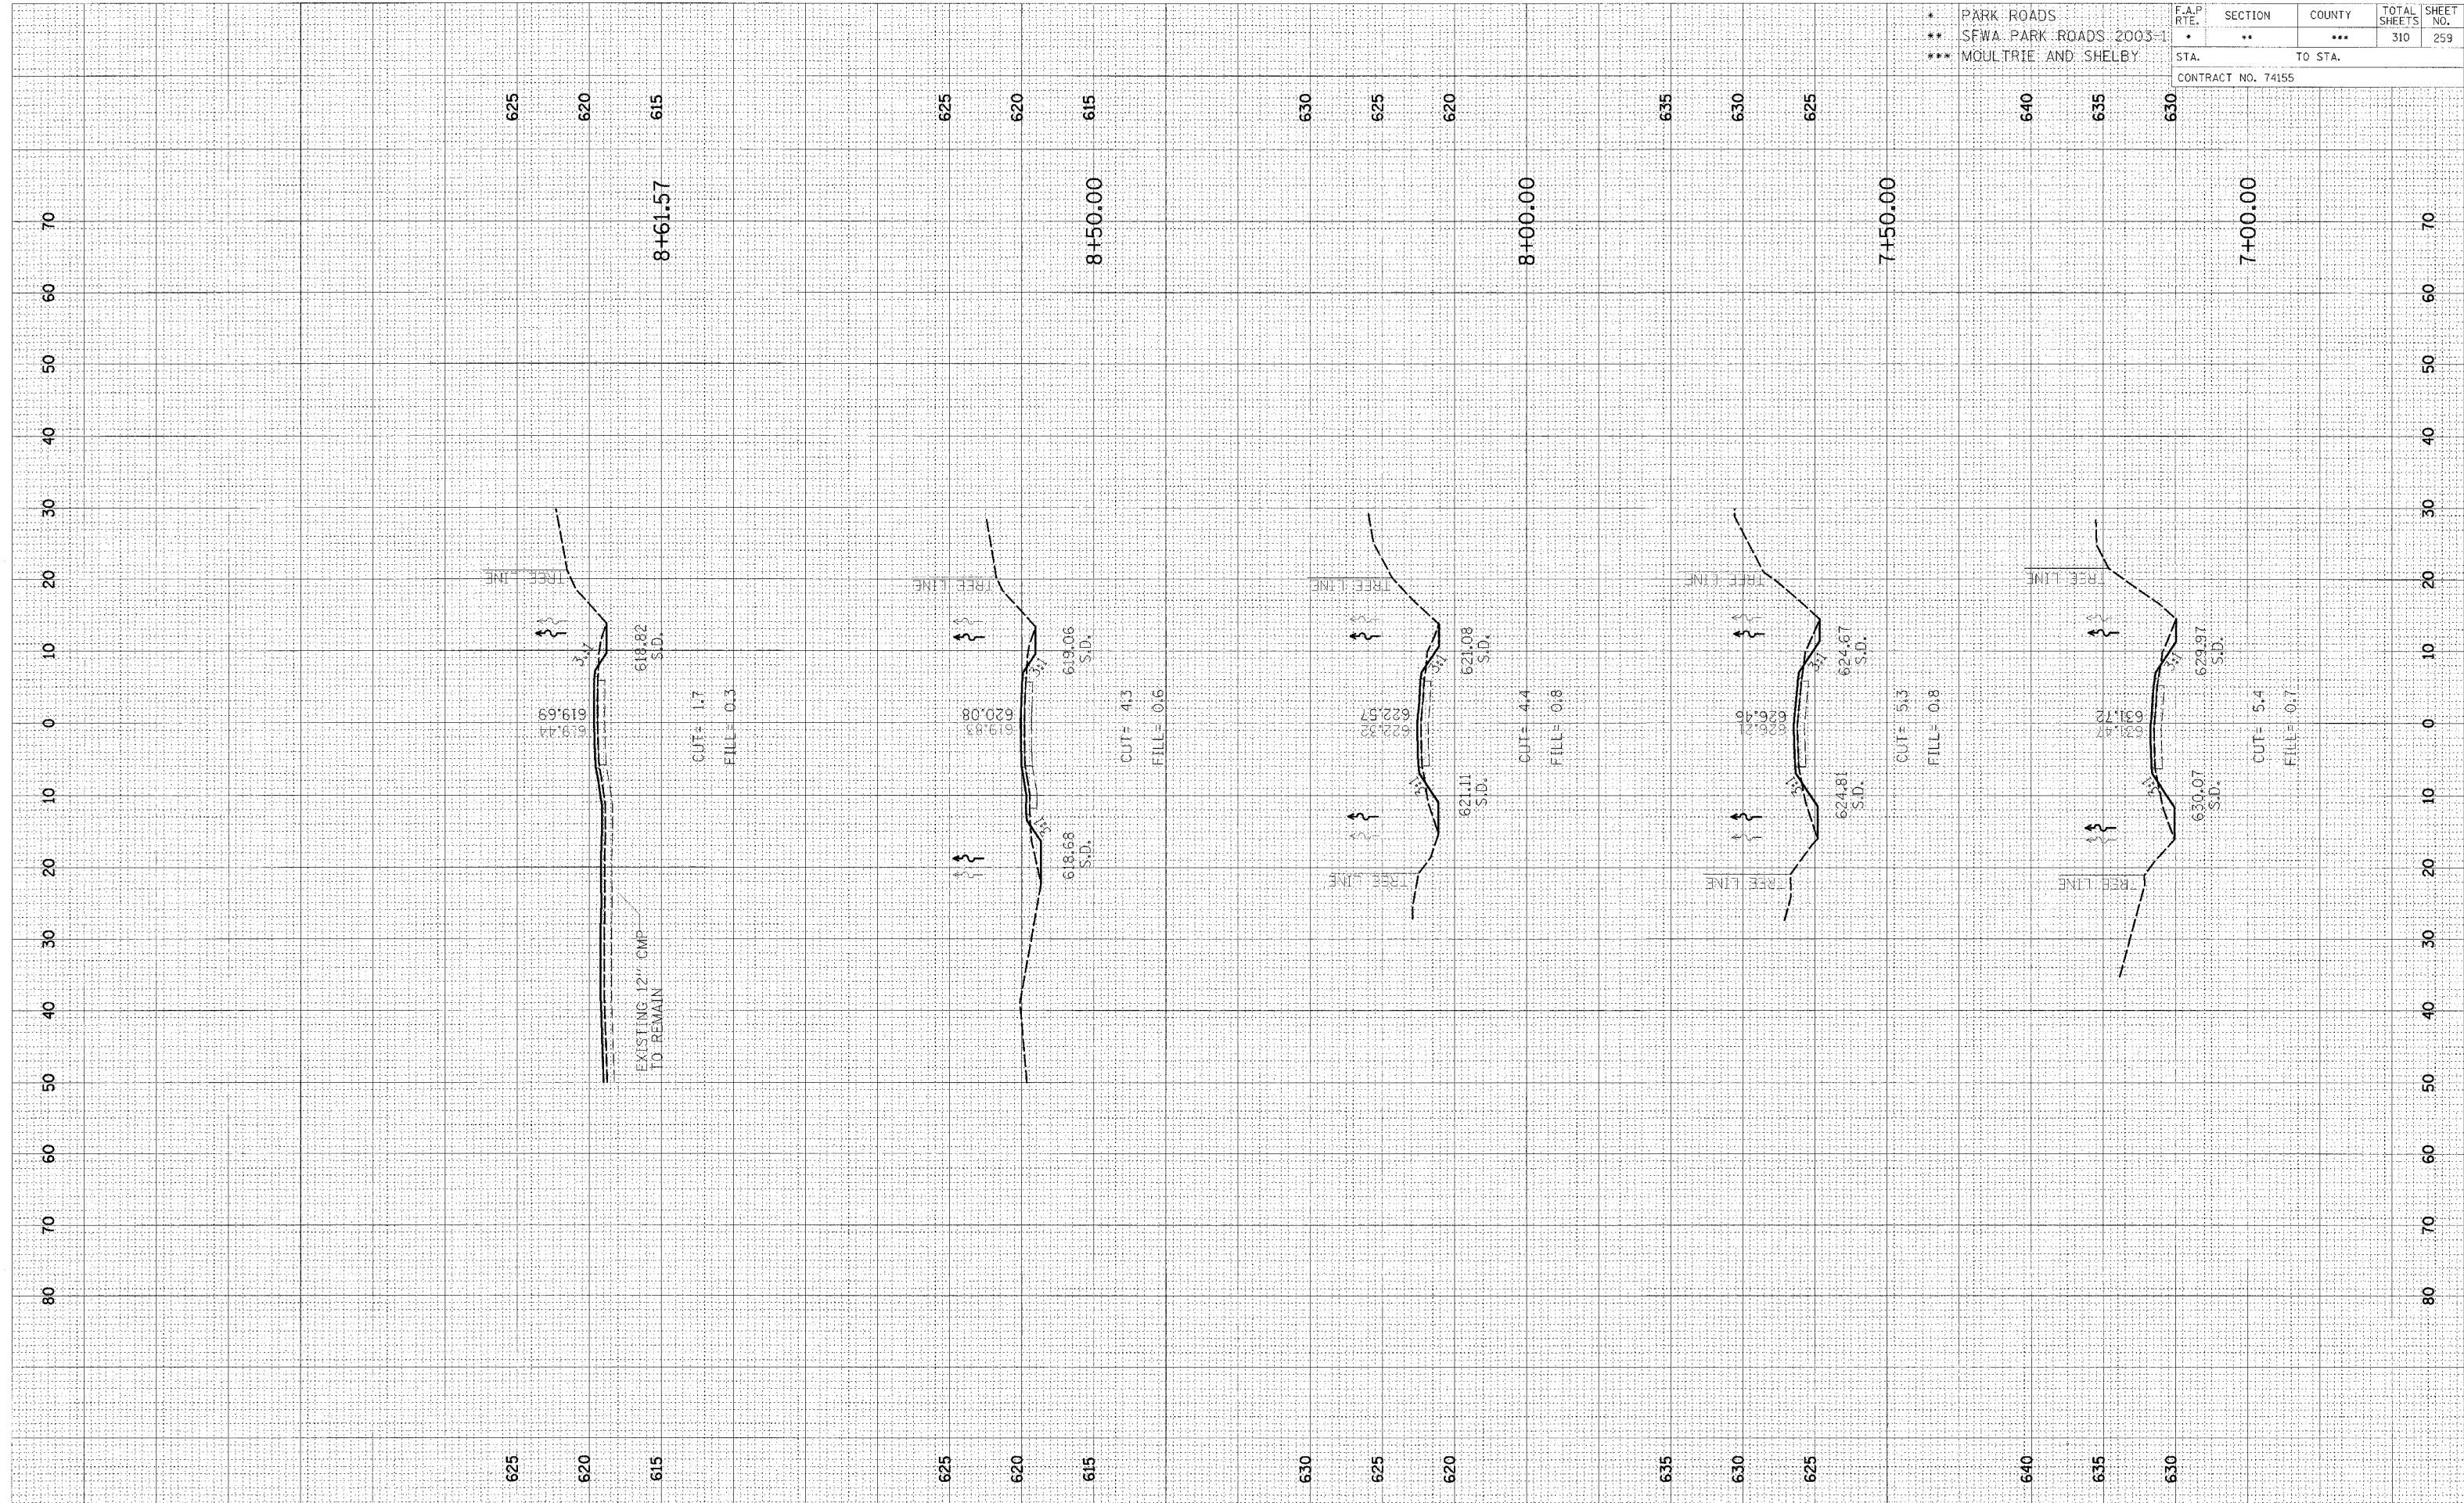

CROSS SECTION, KASKASKIA, TR 142 TO PARKING LOT 64 AND TURN AROUND NO. 1 STA 7+00.00 TO STA 8+61.57