


FINAL SURVEY	REVISIONS	DATE
NOTE BOOK	TEMPLATE	
AREAS	CHECKED	

ORIGINAL SURVEY	REVISIONS	DATE
NOTE BOOK	TEMPLATE	
AREAS	CHECKED	

FA. RTE.	SECTION	COUNTY	TOTAL SHEETS	SHEET NO.
*	**	***	310	263
STA.		TO STA.		
CONTRACT NO. 74155				

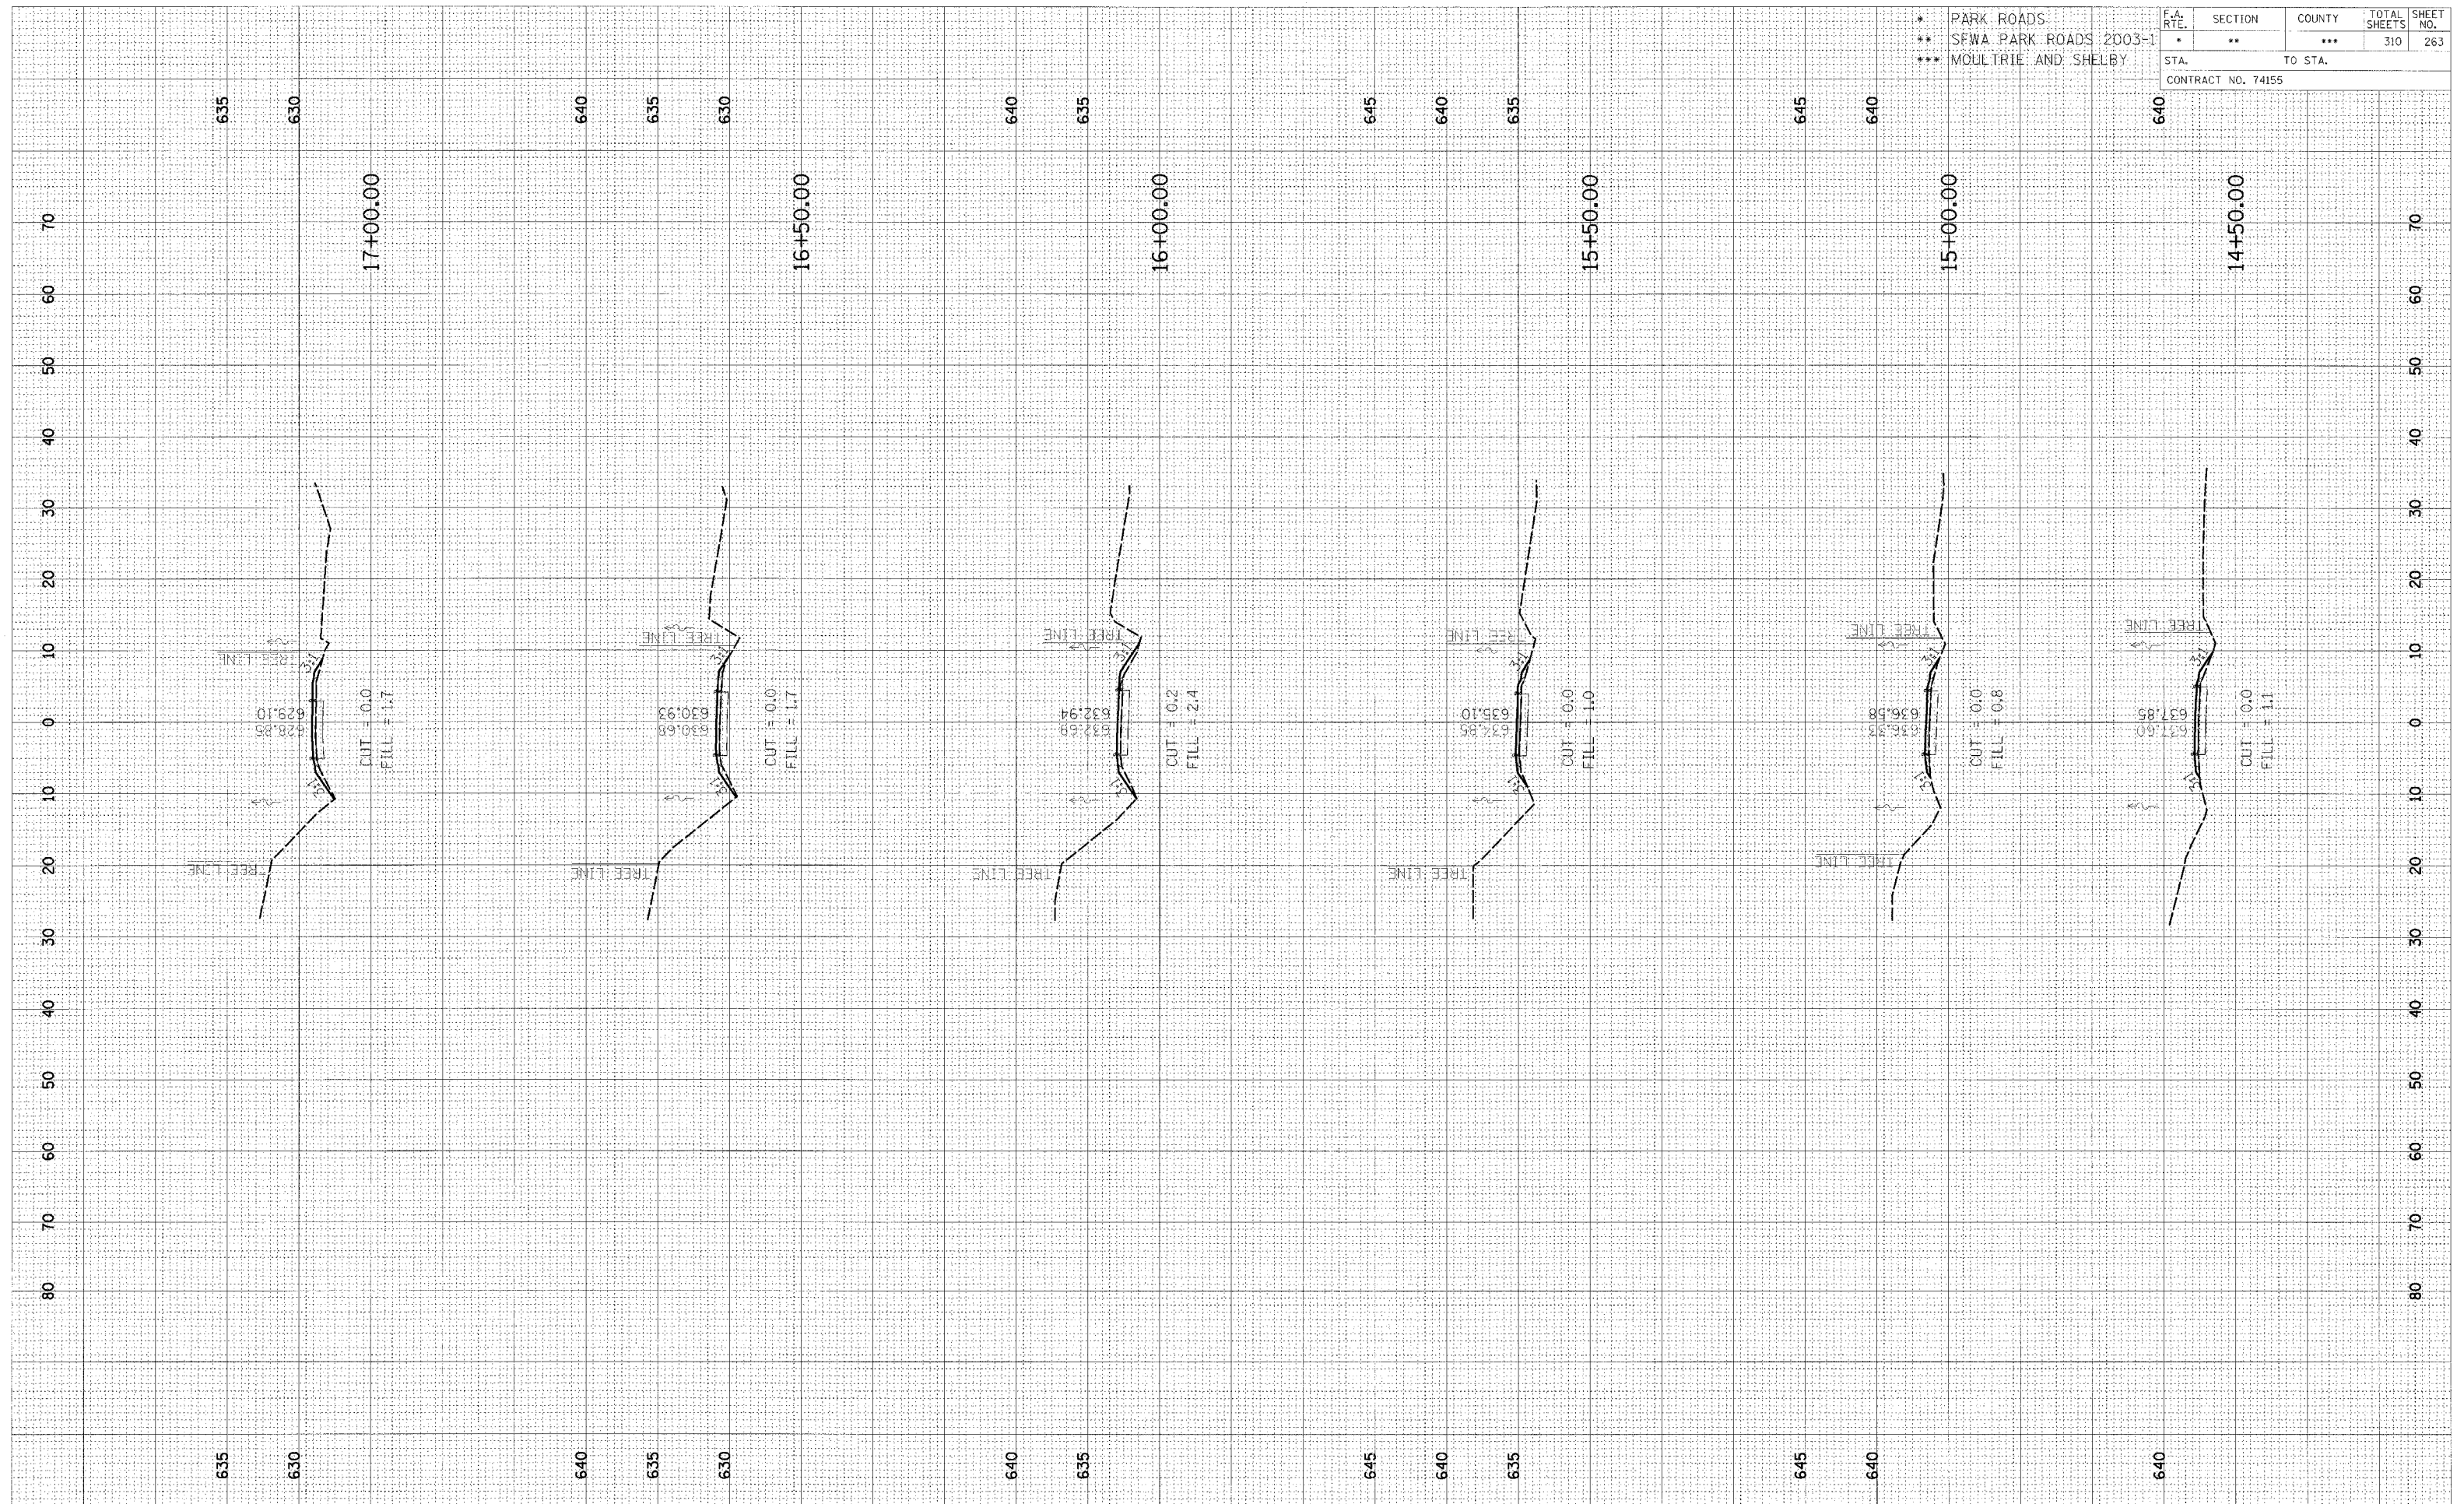

CROSS SECTION, KASKASKIA, TOWNSHIP ROAD 131A TO PARKING LOT 66, STA 14+50.00 TO STA 17+00.00