


DATE	
BY	
REVISION	
SYMBOL	
NOTE BOOK	
AREA	
CHECKED	
NO.	

DATE	
BY	
REVISION	
SYMBOL	
NOTE BOOK	
AREA	
CHECKED	
NO.	

* PARK ROADS
 ** SFWA PARK ROADS 2003-1
 *** MOULTRIE AND SHELBY

F.A. RT.	SECTION	COUNTY	TOTAL SHEETS	SHEET NO.
*	**	***	310	272
STA.		TO STA.		
CONTRACT NO. 74155				

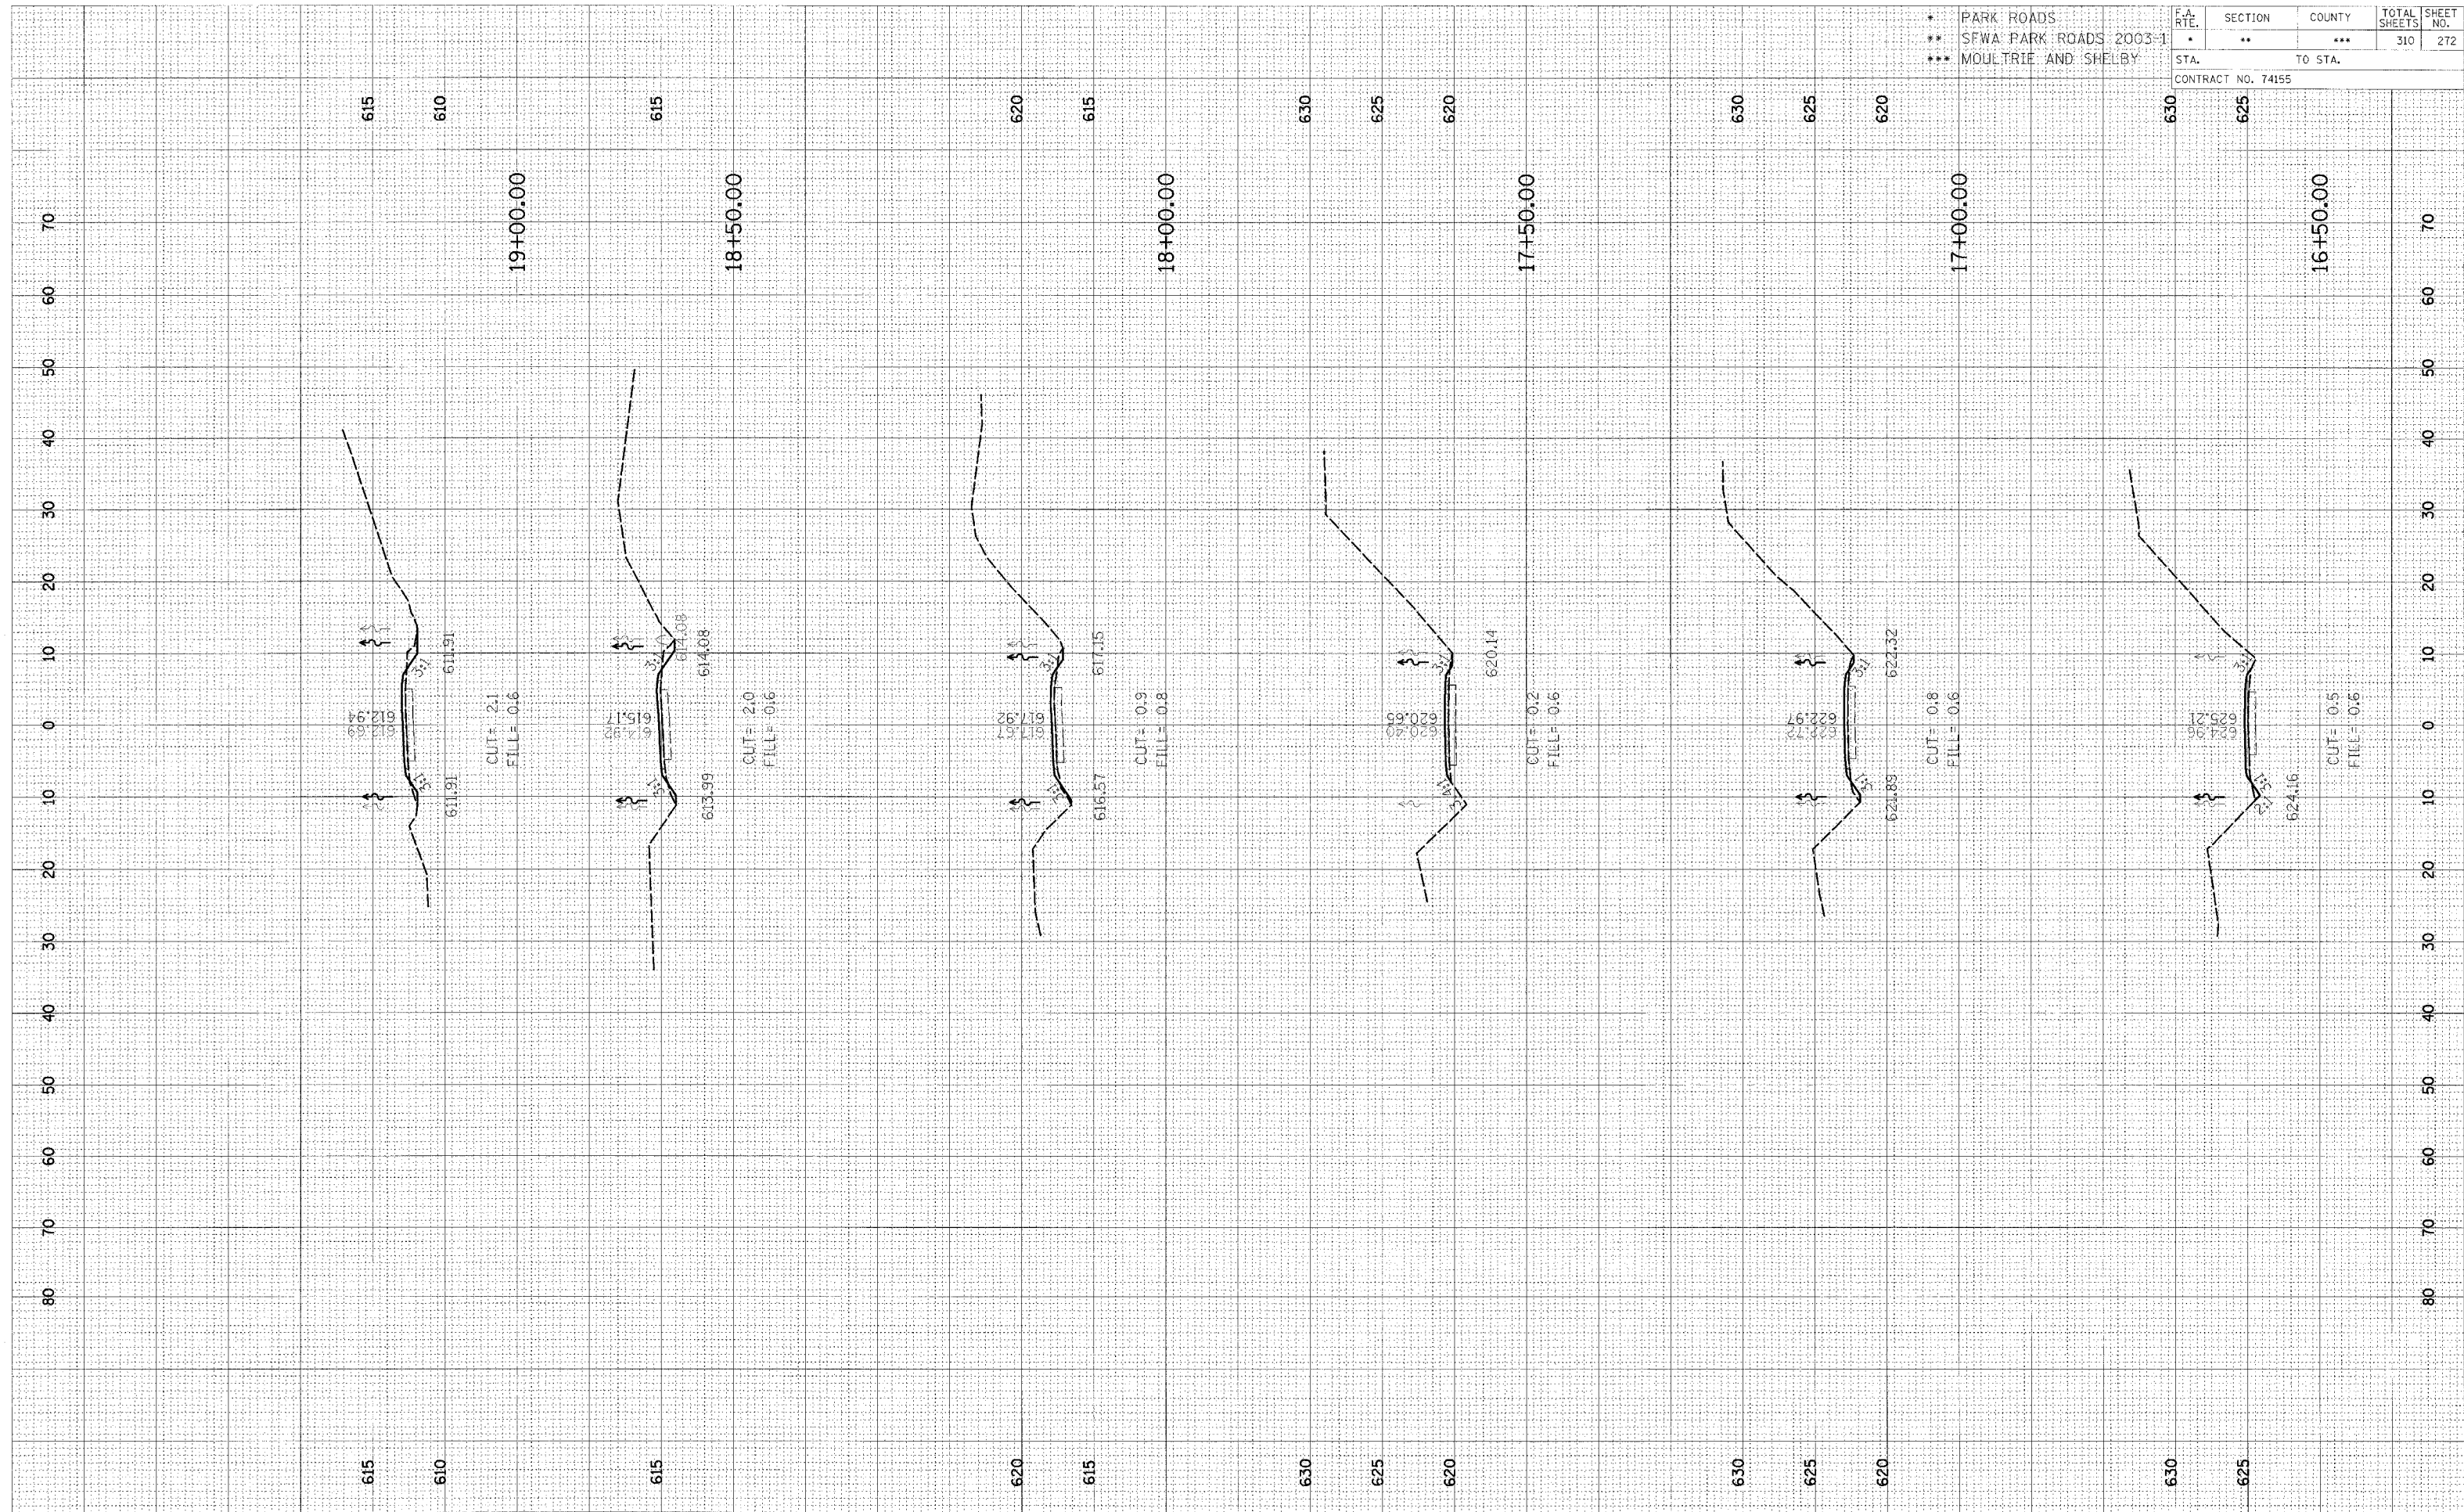

CROSS SECTION, KASKASKIA, PARK ROAD TO PARKING LOT 67, STA 16+50.00 TO STA 19+00.00