


RECEIVED	DATE
NO. _____	
BY _____	
DATE _____	
ORIGINAL SURVEY	
NOTE BOOK	
AREAS CHECKED	
AREAS CHECKED	

RECEIVED	DATE
NO. _____	
BY _____	
DATE _____	
ORIGINAL SURVEY	
NOTE BOOK	
AREAS CHECKED	
AREAS CHECKED	

* PARK ROADS	SECTION	COUNTY	TOTAL SHEETS	SHEET NO.
** SFWA PARK ROADS 2003-1	**	***	310	274
*** MOULTRIE AND SHELBY				
STA. _____	TO STA. _____			
CONTRACT NO. 74155				

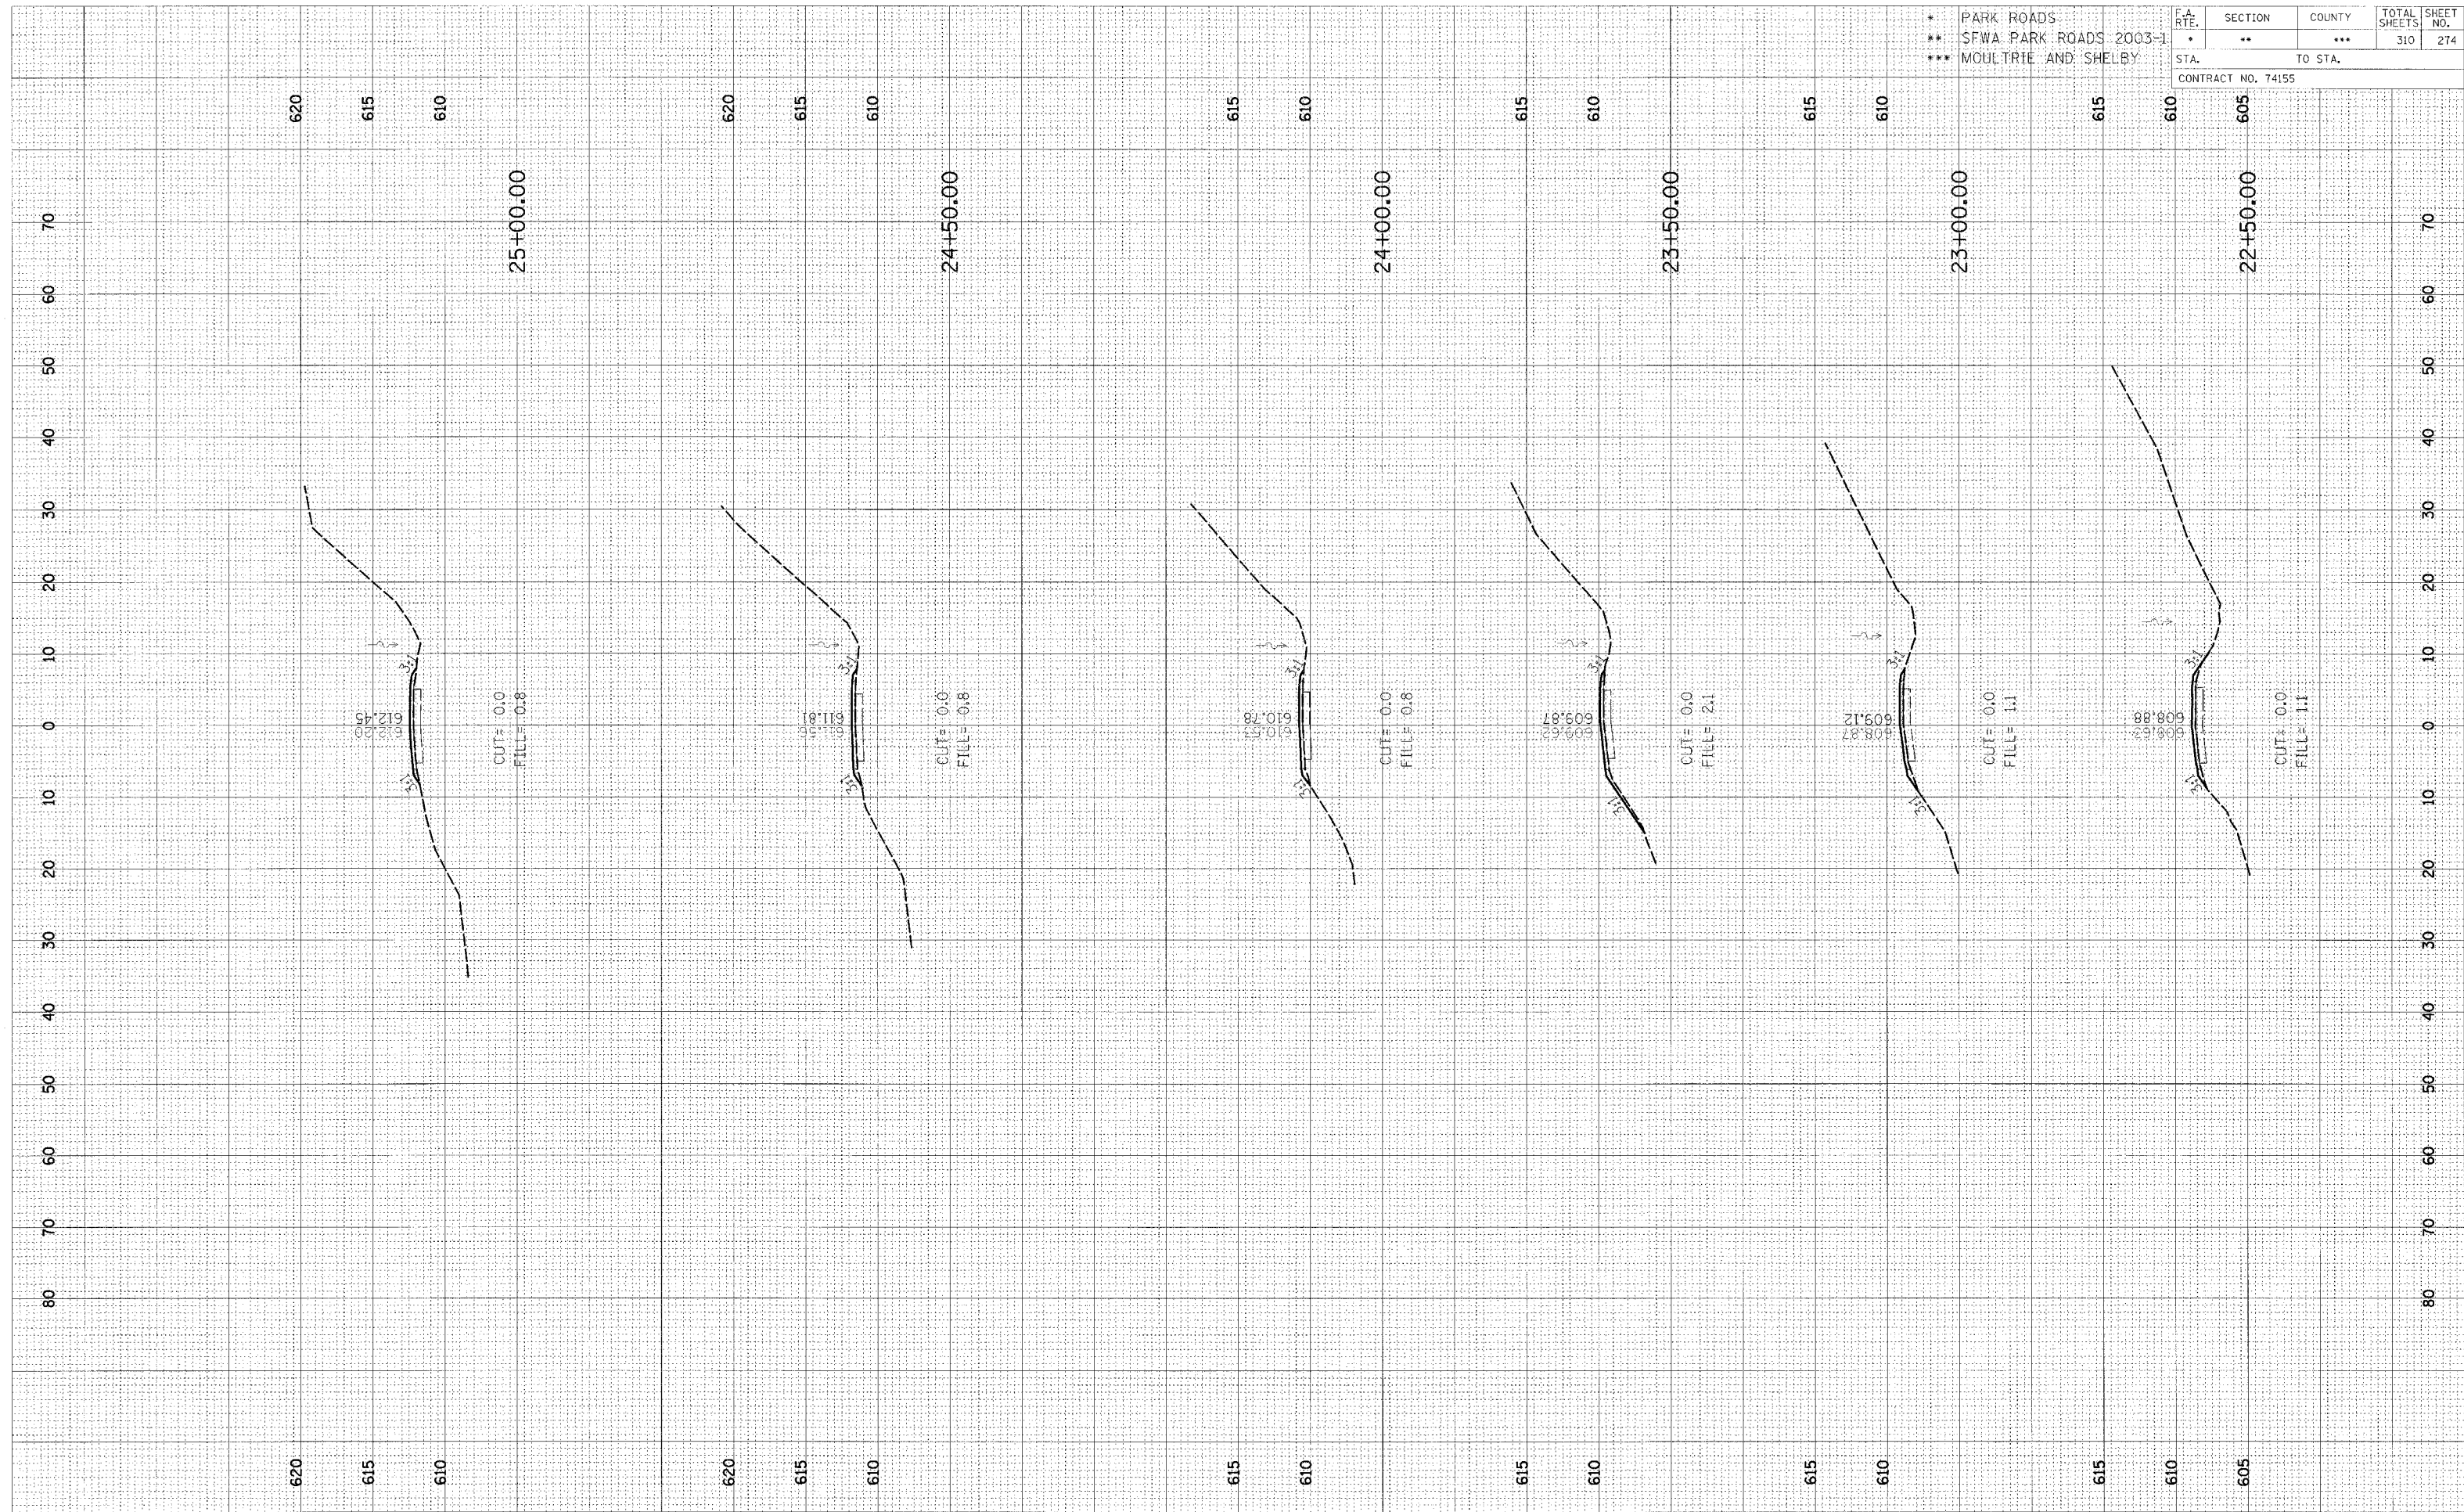

CROSS SECTION, KASKASKIA, PARK ROAD TO PARKING LOT 67, STA 22+50.00 TO STA 25+00.00