


DATE	BY
REVISIONS	
NO.	DESCRIPTION
1	DESIGNED
2	CHECKED
3	APPROVED
4	FINAL

DATE	BY
REVISIONS	
NO.	DESCRIPTION
1	DESIGNED
2	CHECKED
3	APPROVED
4	FINAL

* PARK ROADS
 ** SFWA PARK ROADS 2003-1
 *** MOULTRIE AND SHELBY

F.A. RTE.	SECTION	COUNTY	TOTAL SHEETS	SHEET NO.
*	**	***	310	275
STA.		TO STA.		
CONTRACT NO. 74155				

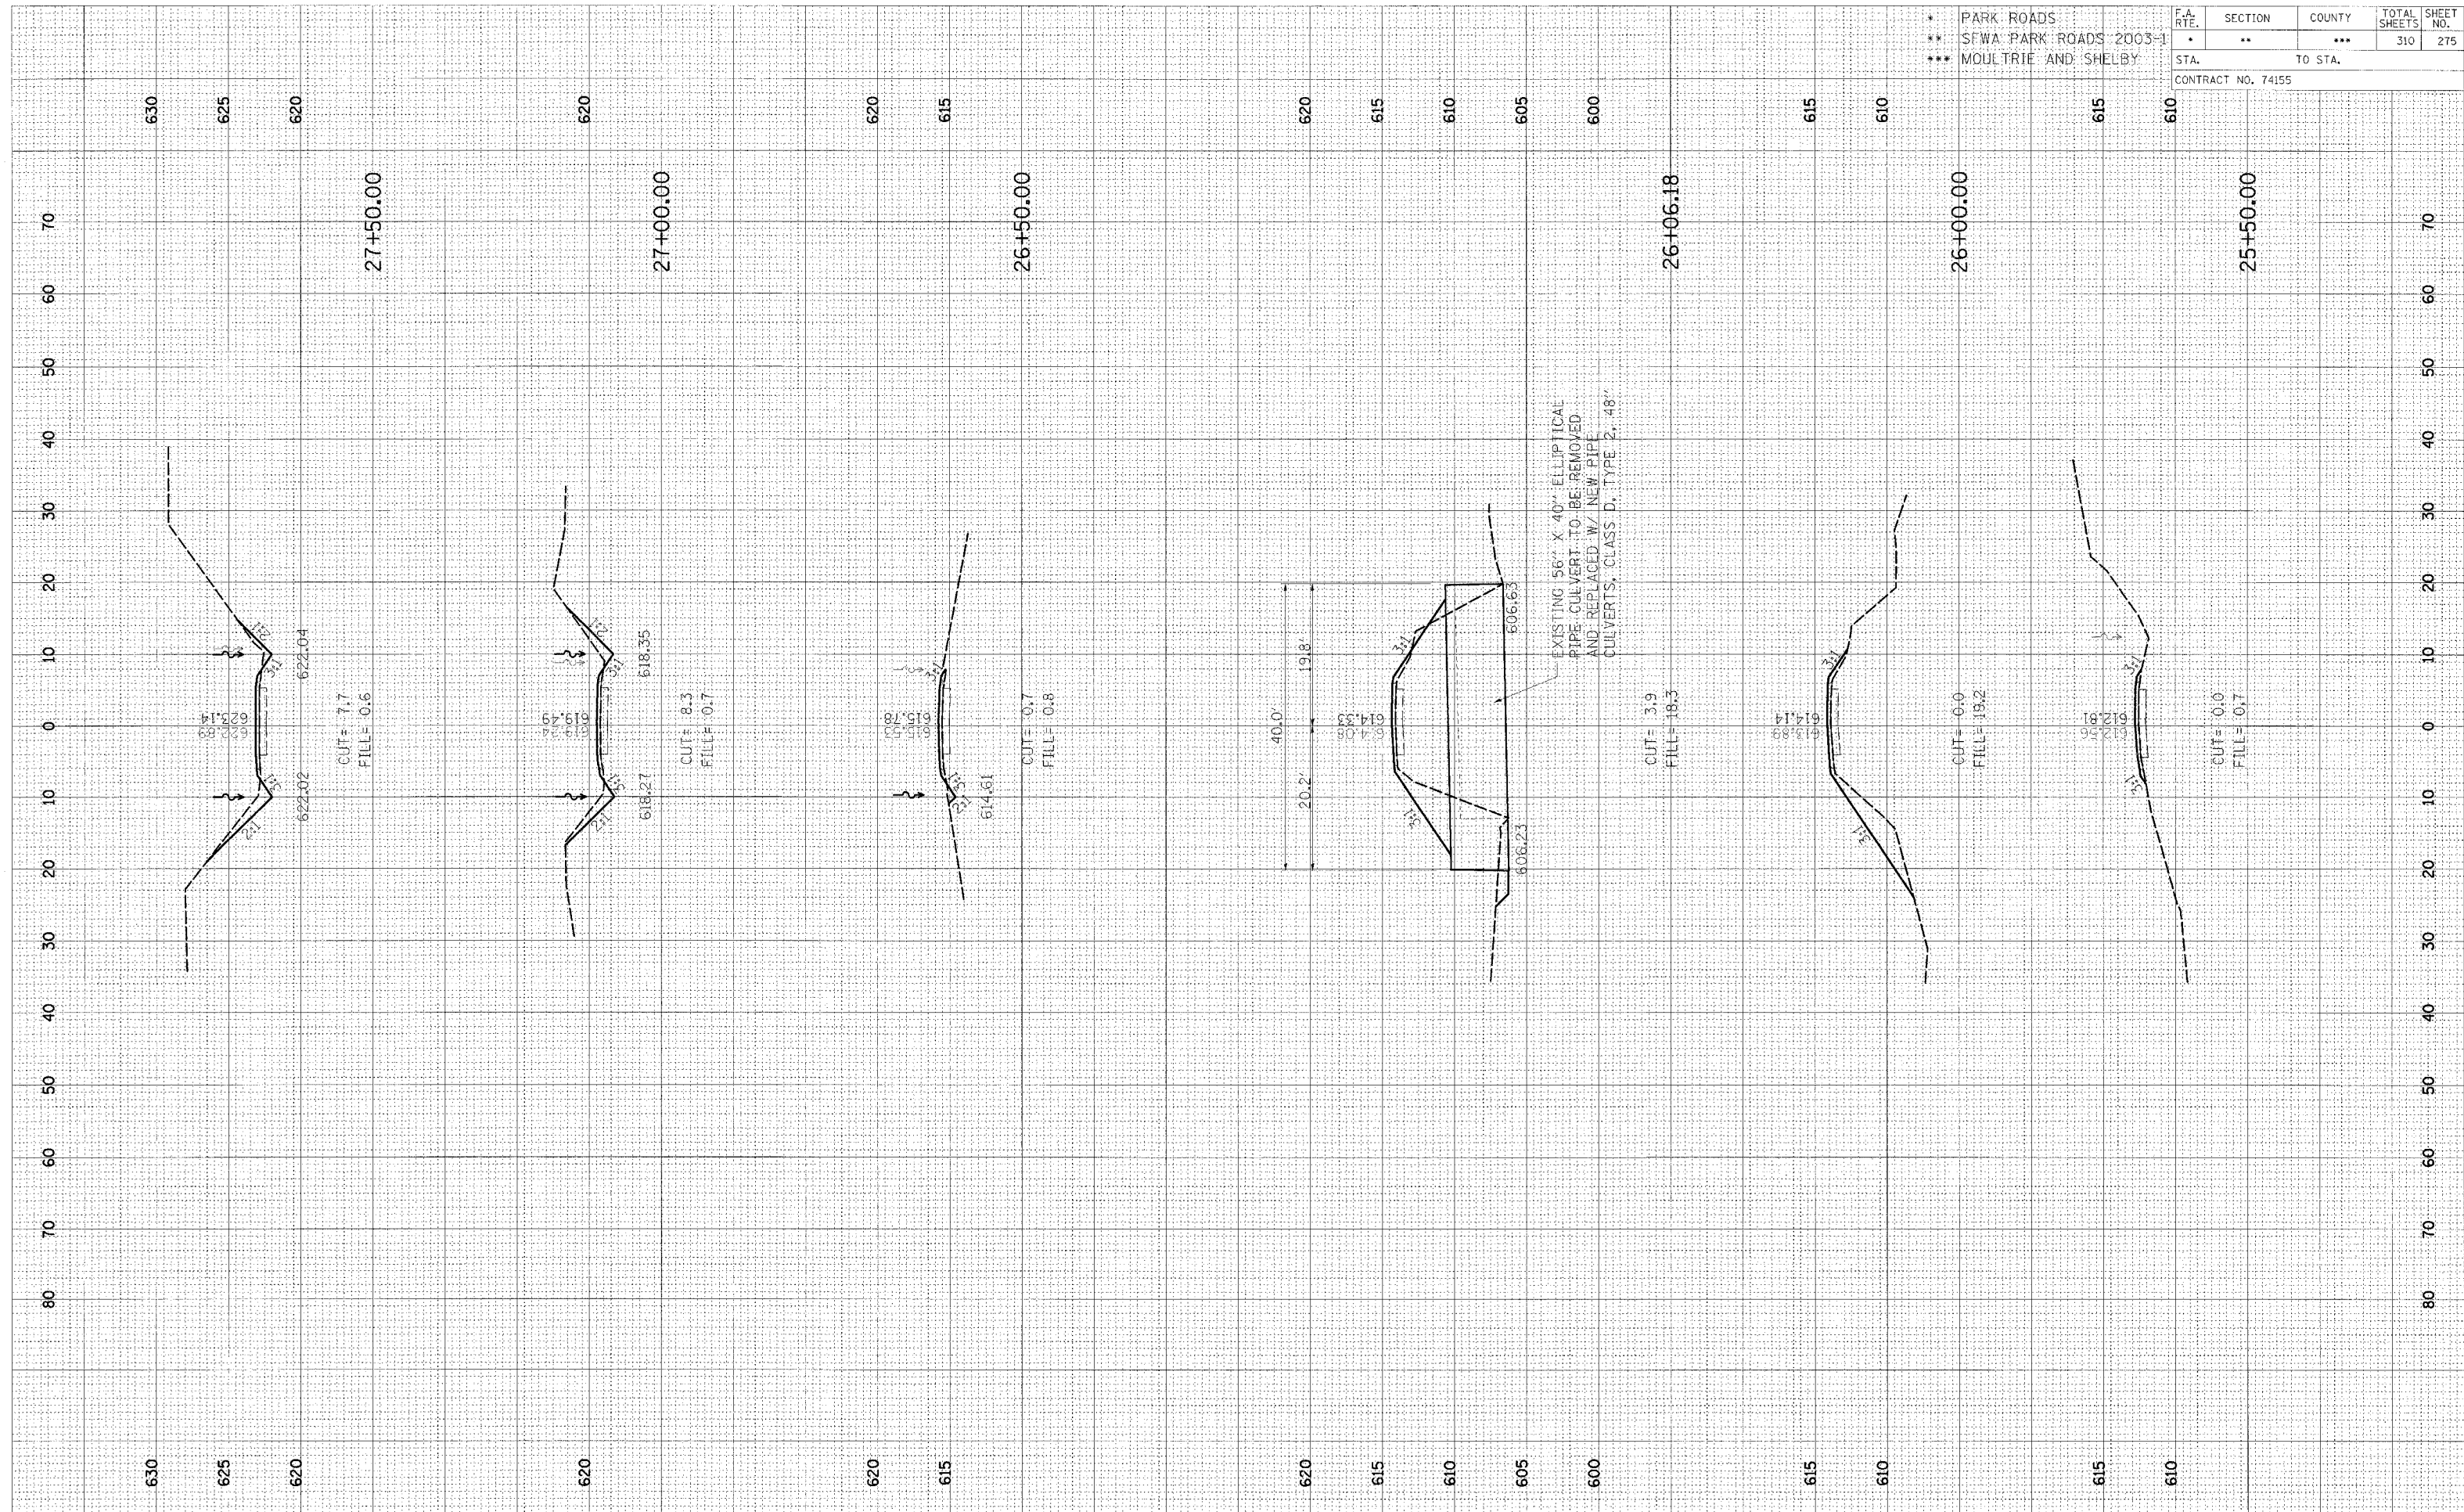

CROSS SECTION, KASKASKIA, PARK ROAD TO PARKING LOT 67, STA 25+50.00 TO STA 27+50.00