


FINAL SURVEY	DESIGNED	DATE
NOTE BOOK	PLOTTED	
AREAS	TEMPLATE	
AREAS	AREAS	ORDERED

ORIGINAL SURVEY	CHECKED	DATE
NOTE BOOK	PLOTTED	
AREAS	TEMPLATE	
AREAS	AREAS	ORDERED

* PARK ROADS	F.A.P. RTE.	SECTION	COUNTY	TOTAL SHEETS	SHEET NO.
** SFWA PARK ROADS 2003-1	*	**	***	310	287
*** MOULTRIE AND SHELBY	CONTRACT NO. 74155				

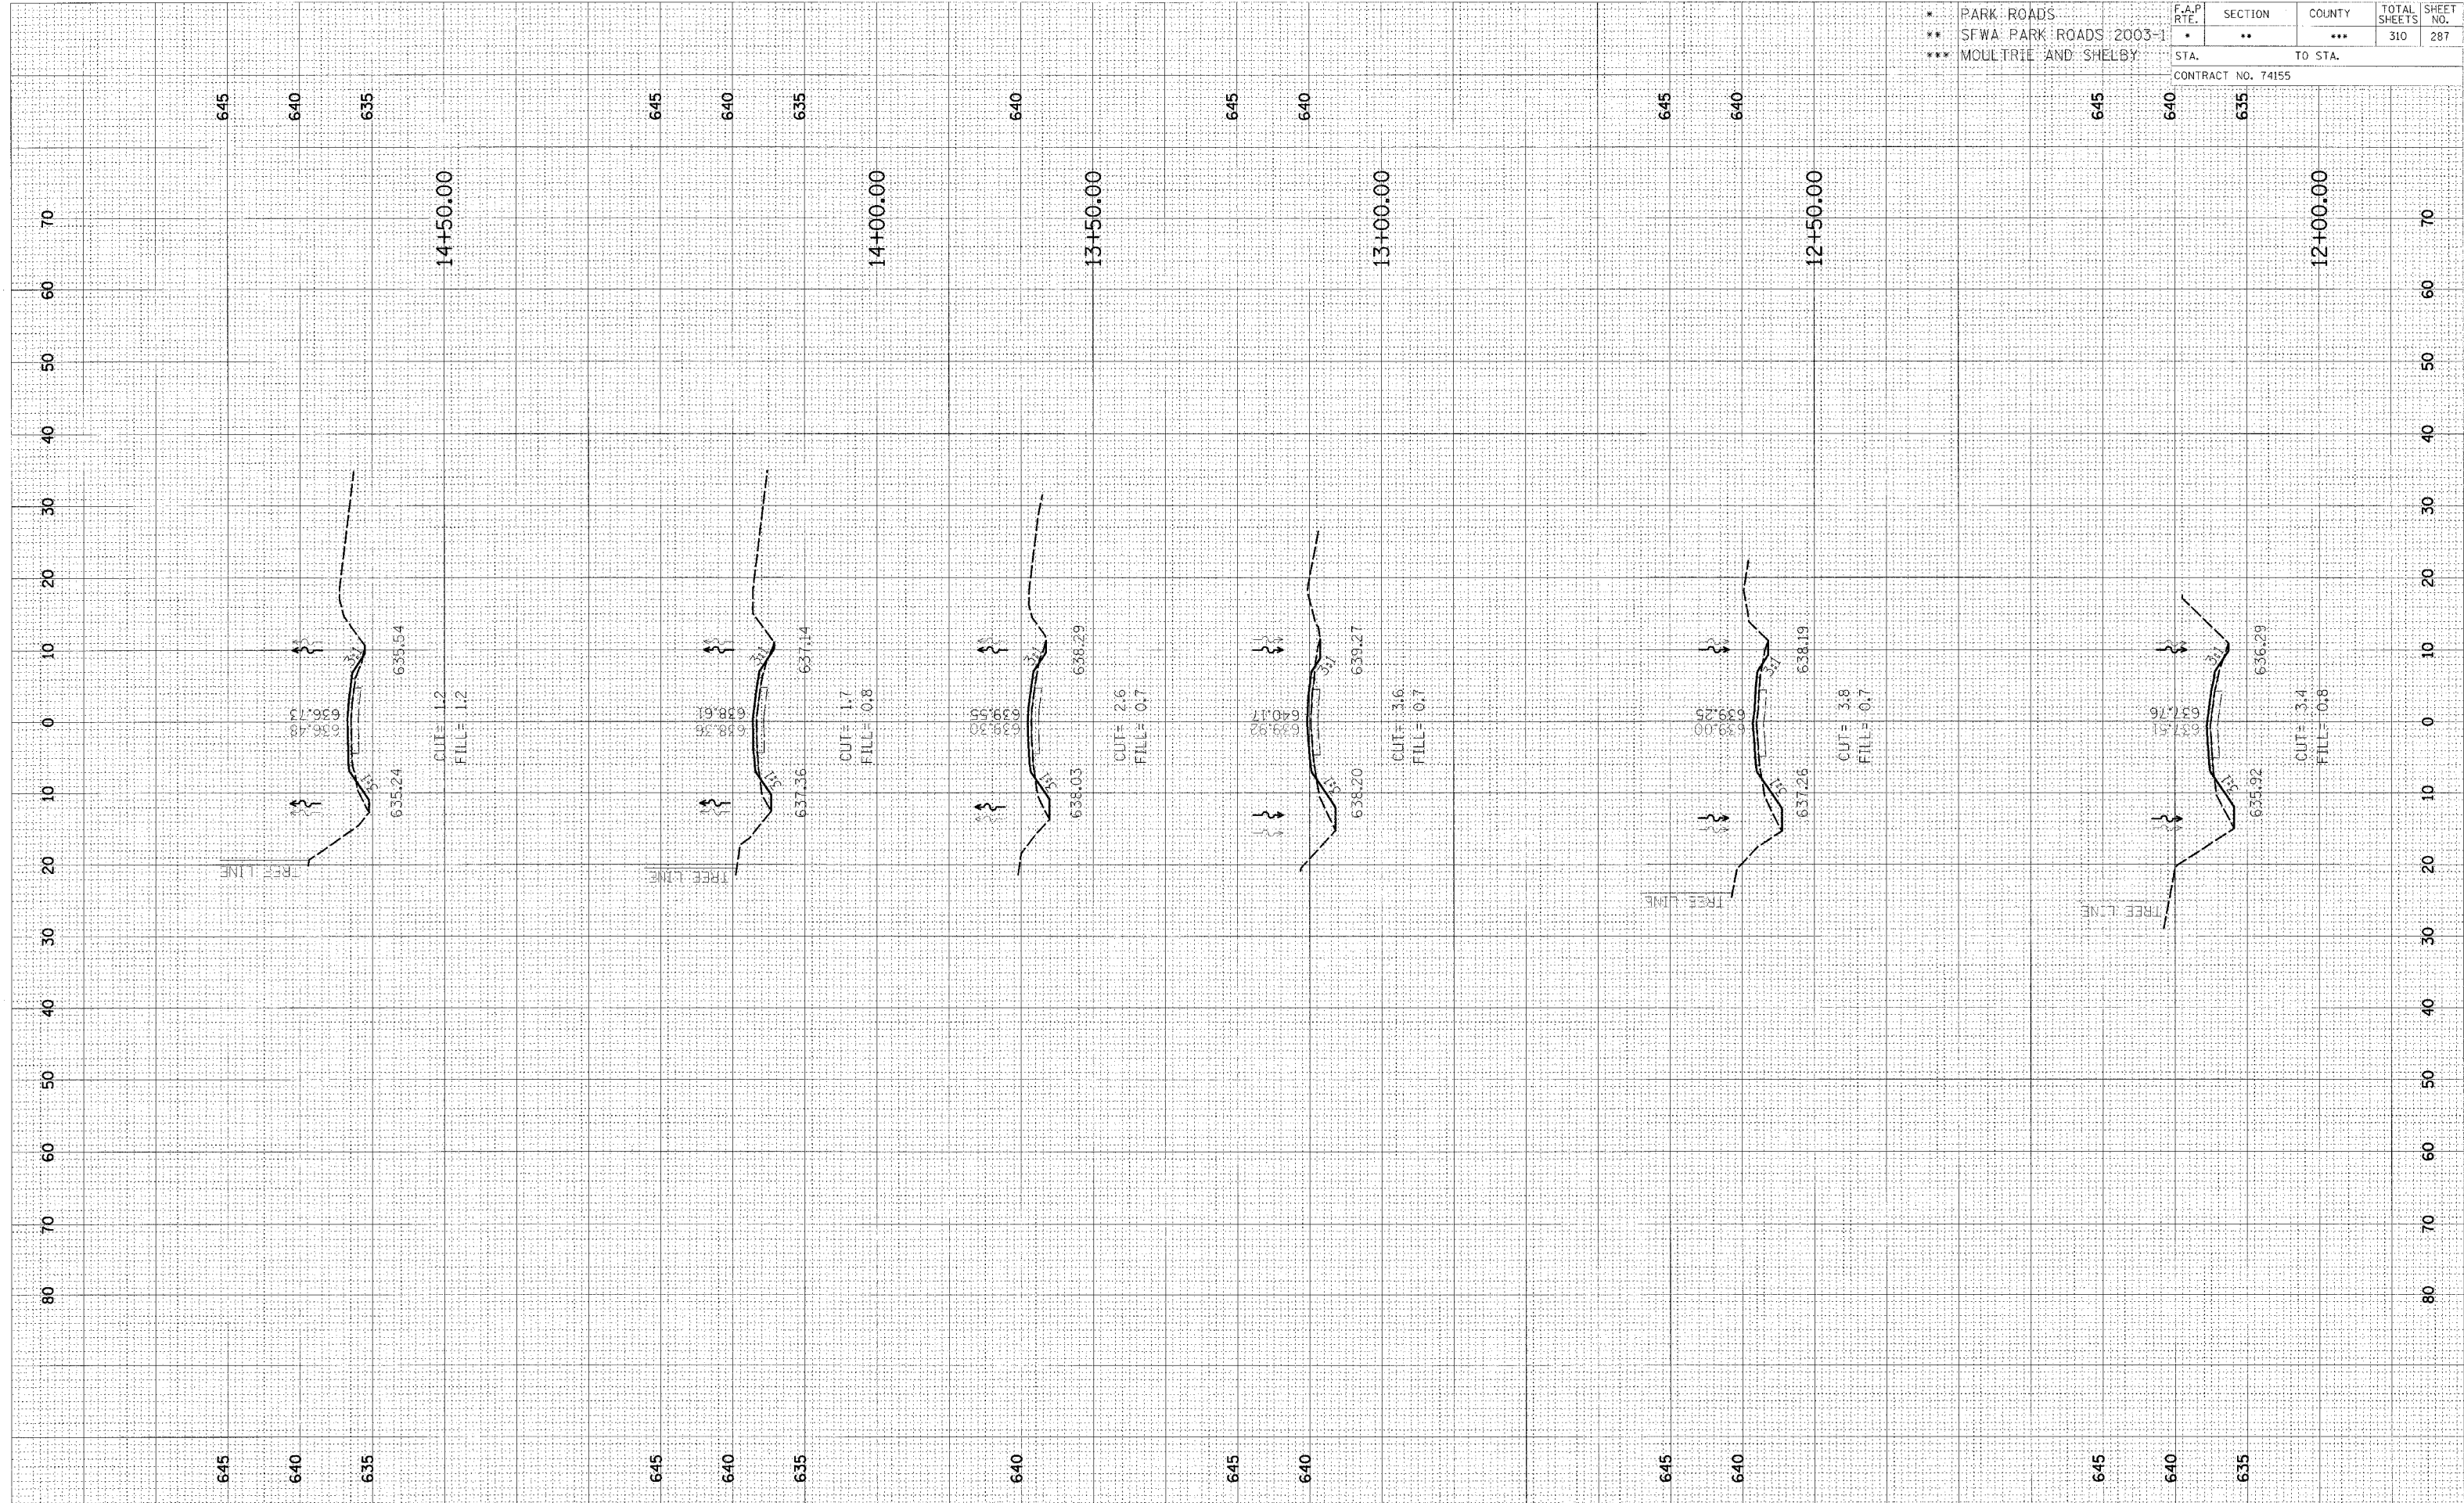

CROSS SECTION, KASKASKIA, TOWNSHIP ROAD 118E TO PARKING LOT 71, STA 12+00.00 TO STA 14+50.00