


ORIGINAL SURVEY PLOTTED
 NOTE BOOK AREAS CHECKED
 DATE: _____ BY: _____

ORIGINAL SURVEY PLOTTED
 NOTE BOOK AREAS CHECKED
 DATE: _____ BY: _____

F.A.P. RTE.	SECTION	COUNTY	TOTAL SHEETS	SHEET NO.
*	**	***	310	288
STA.		TO STA.		
CONTRACT NO. 74155				

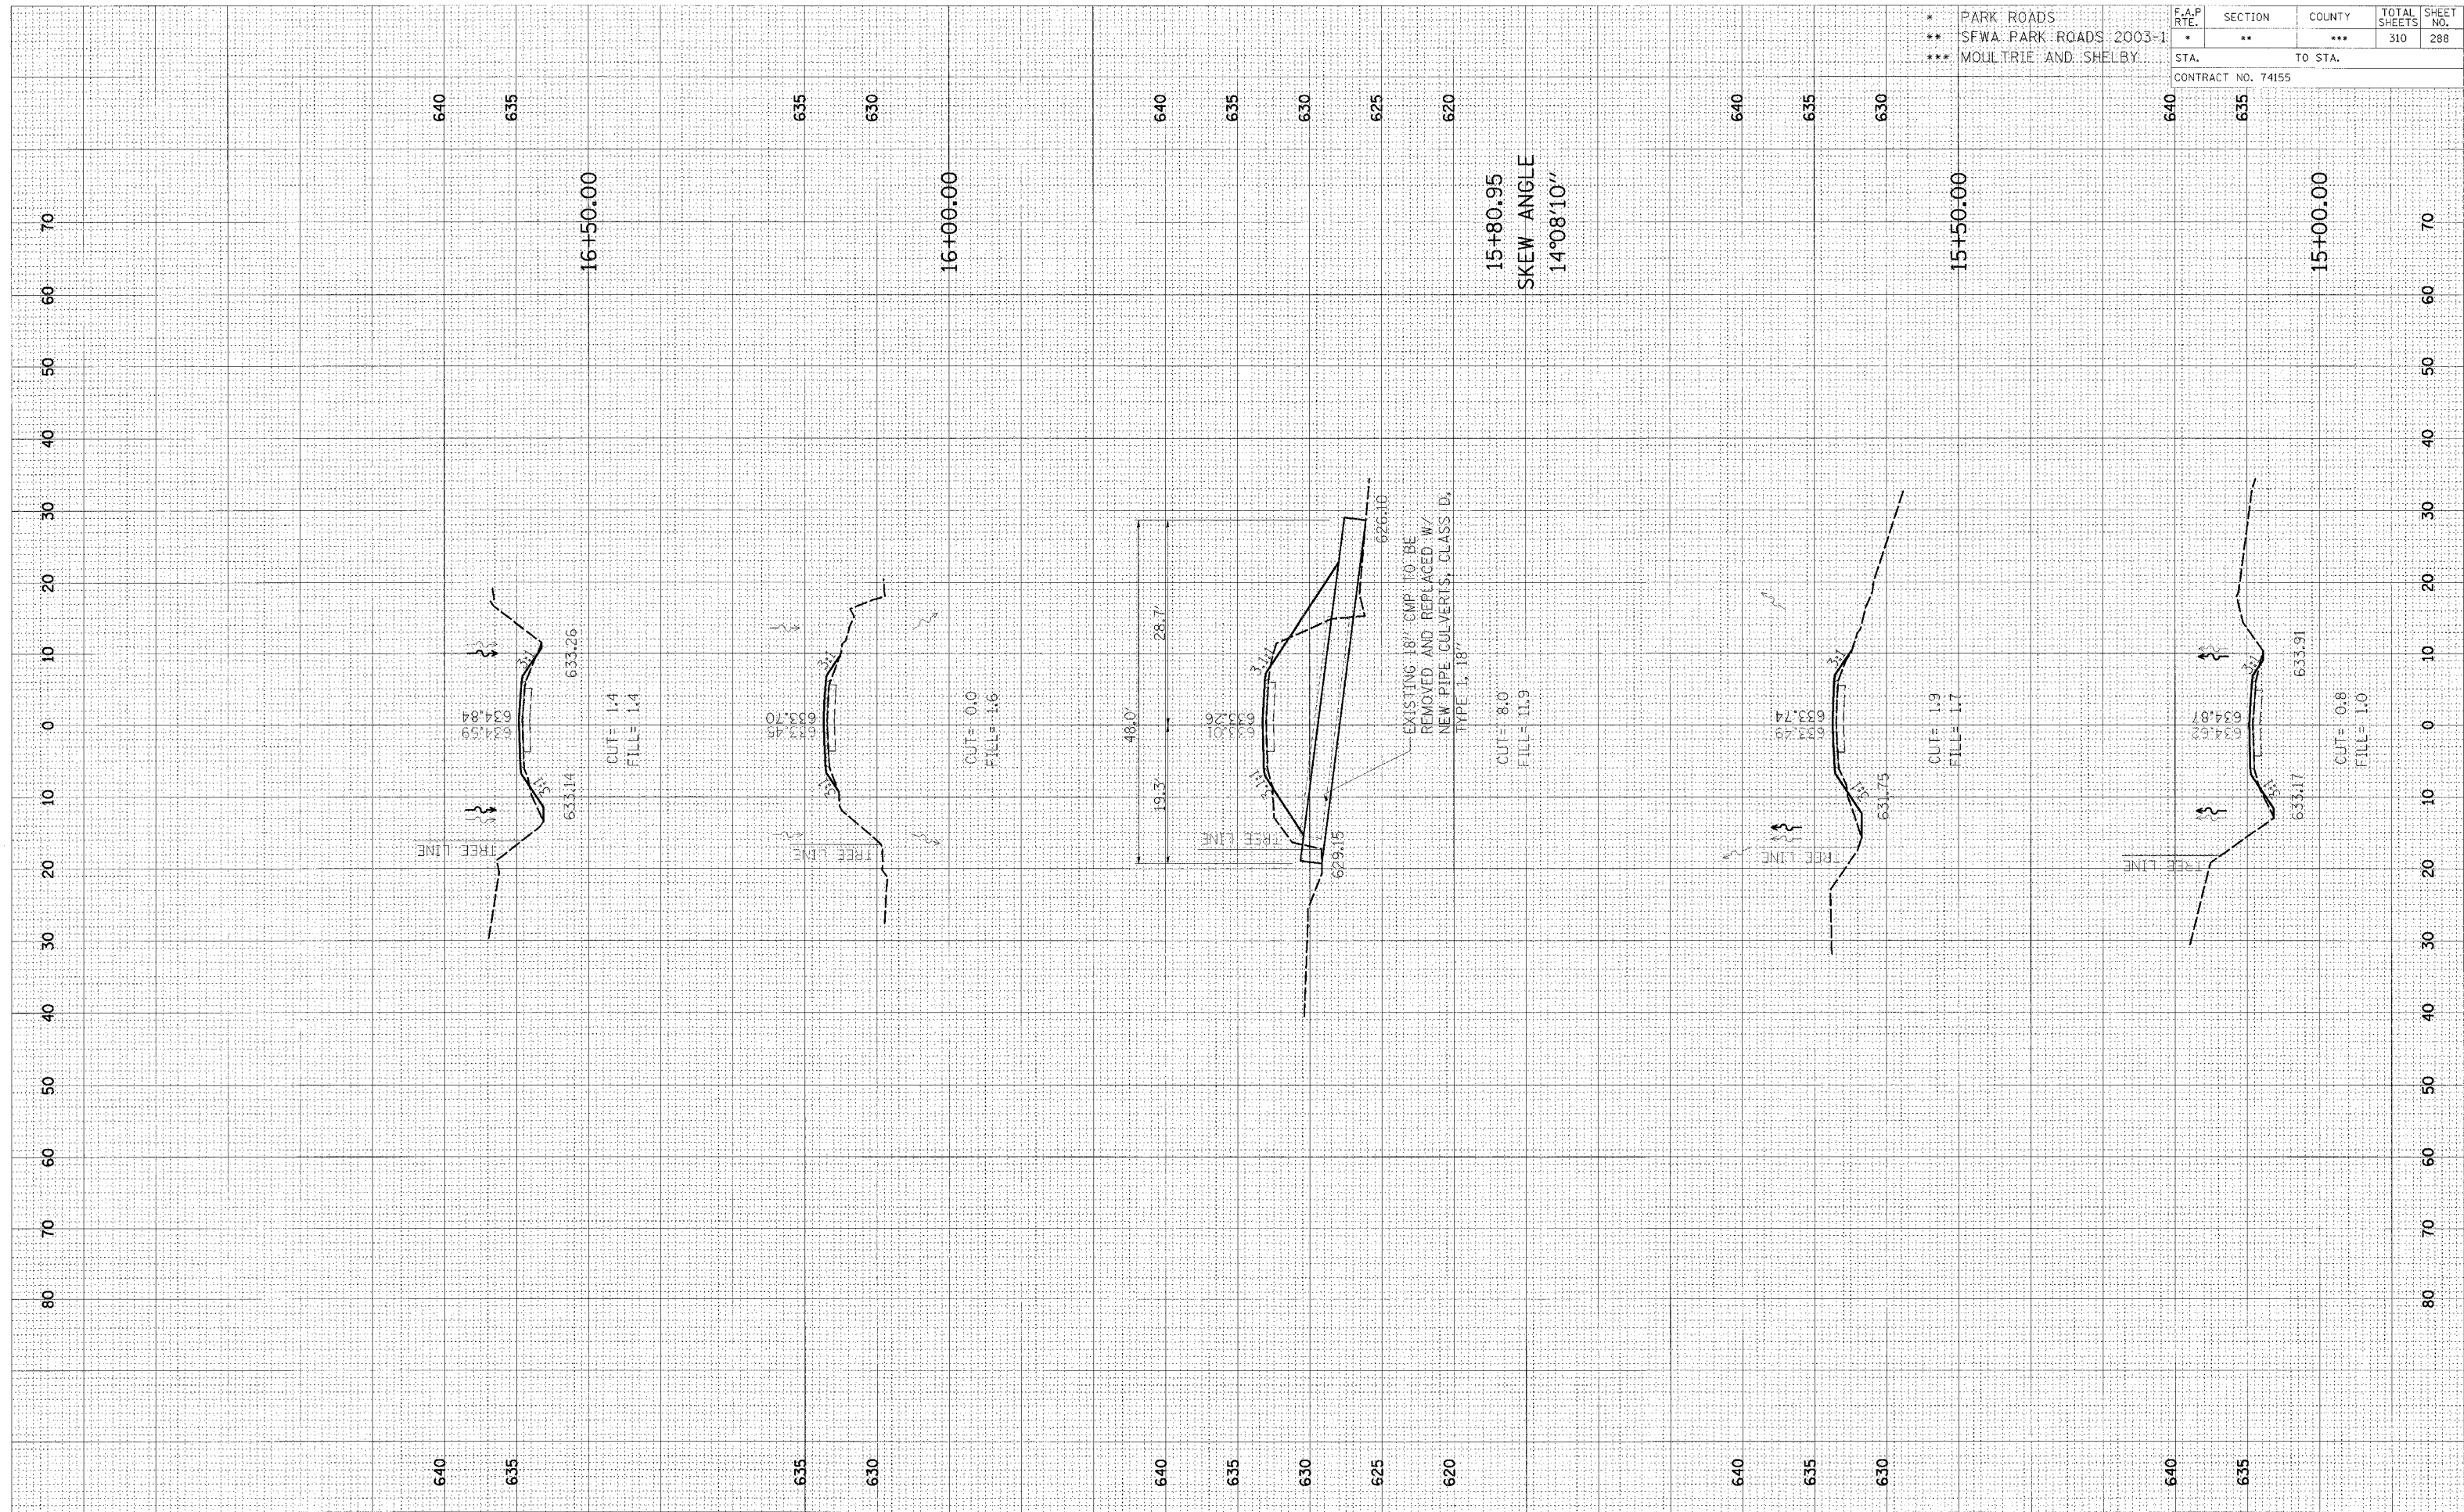

CROSS SECTION, KASKASKIA, TOWNSHIP ROAD 118E TO PARKING LOT 71, STA 15+00.00 TO STA 16+50.00