


DATE	
BY	
FINISHED	
REVISIONS	
NO.	
AREAS CHECKED	
TEMP. PLATE	
NOTE BOOK	
SYMBOLS	
FINAL	

DATE	
BY	
ORIGINAL	
REVISIONS	
NO.	
AREAS CHECKED	
TEMP. PLATE	
NOTE BOOK	
SYMBOLS	
FINAL	

F.A.P. RTE.	SECTION	COUNTY	TOTAL SHEETS	SHEET NO.
*	**	***	310	297
STA. TO STA.			CONTRACT NO. 74155	

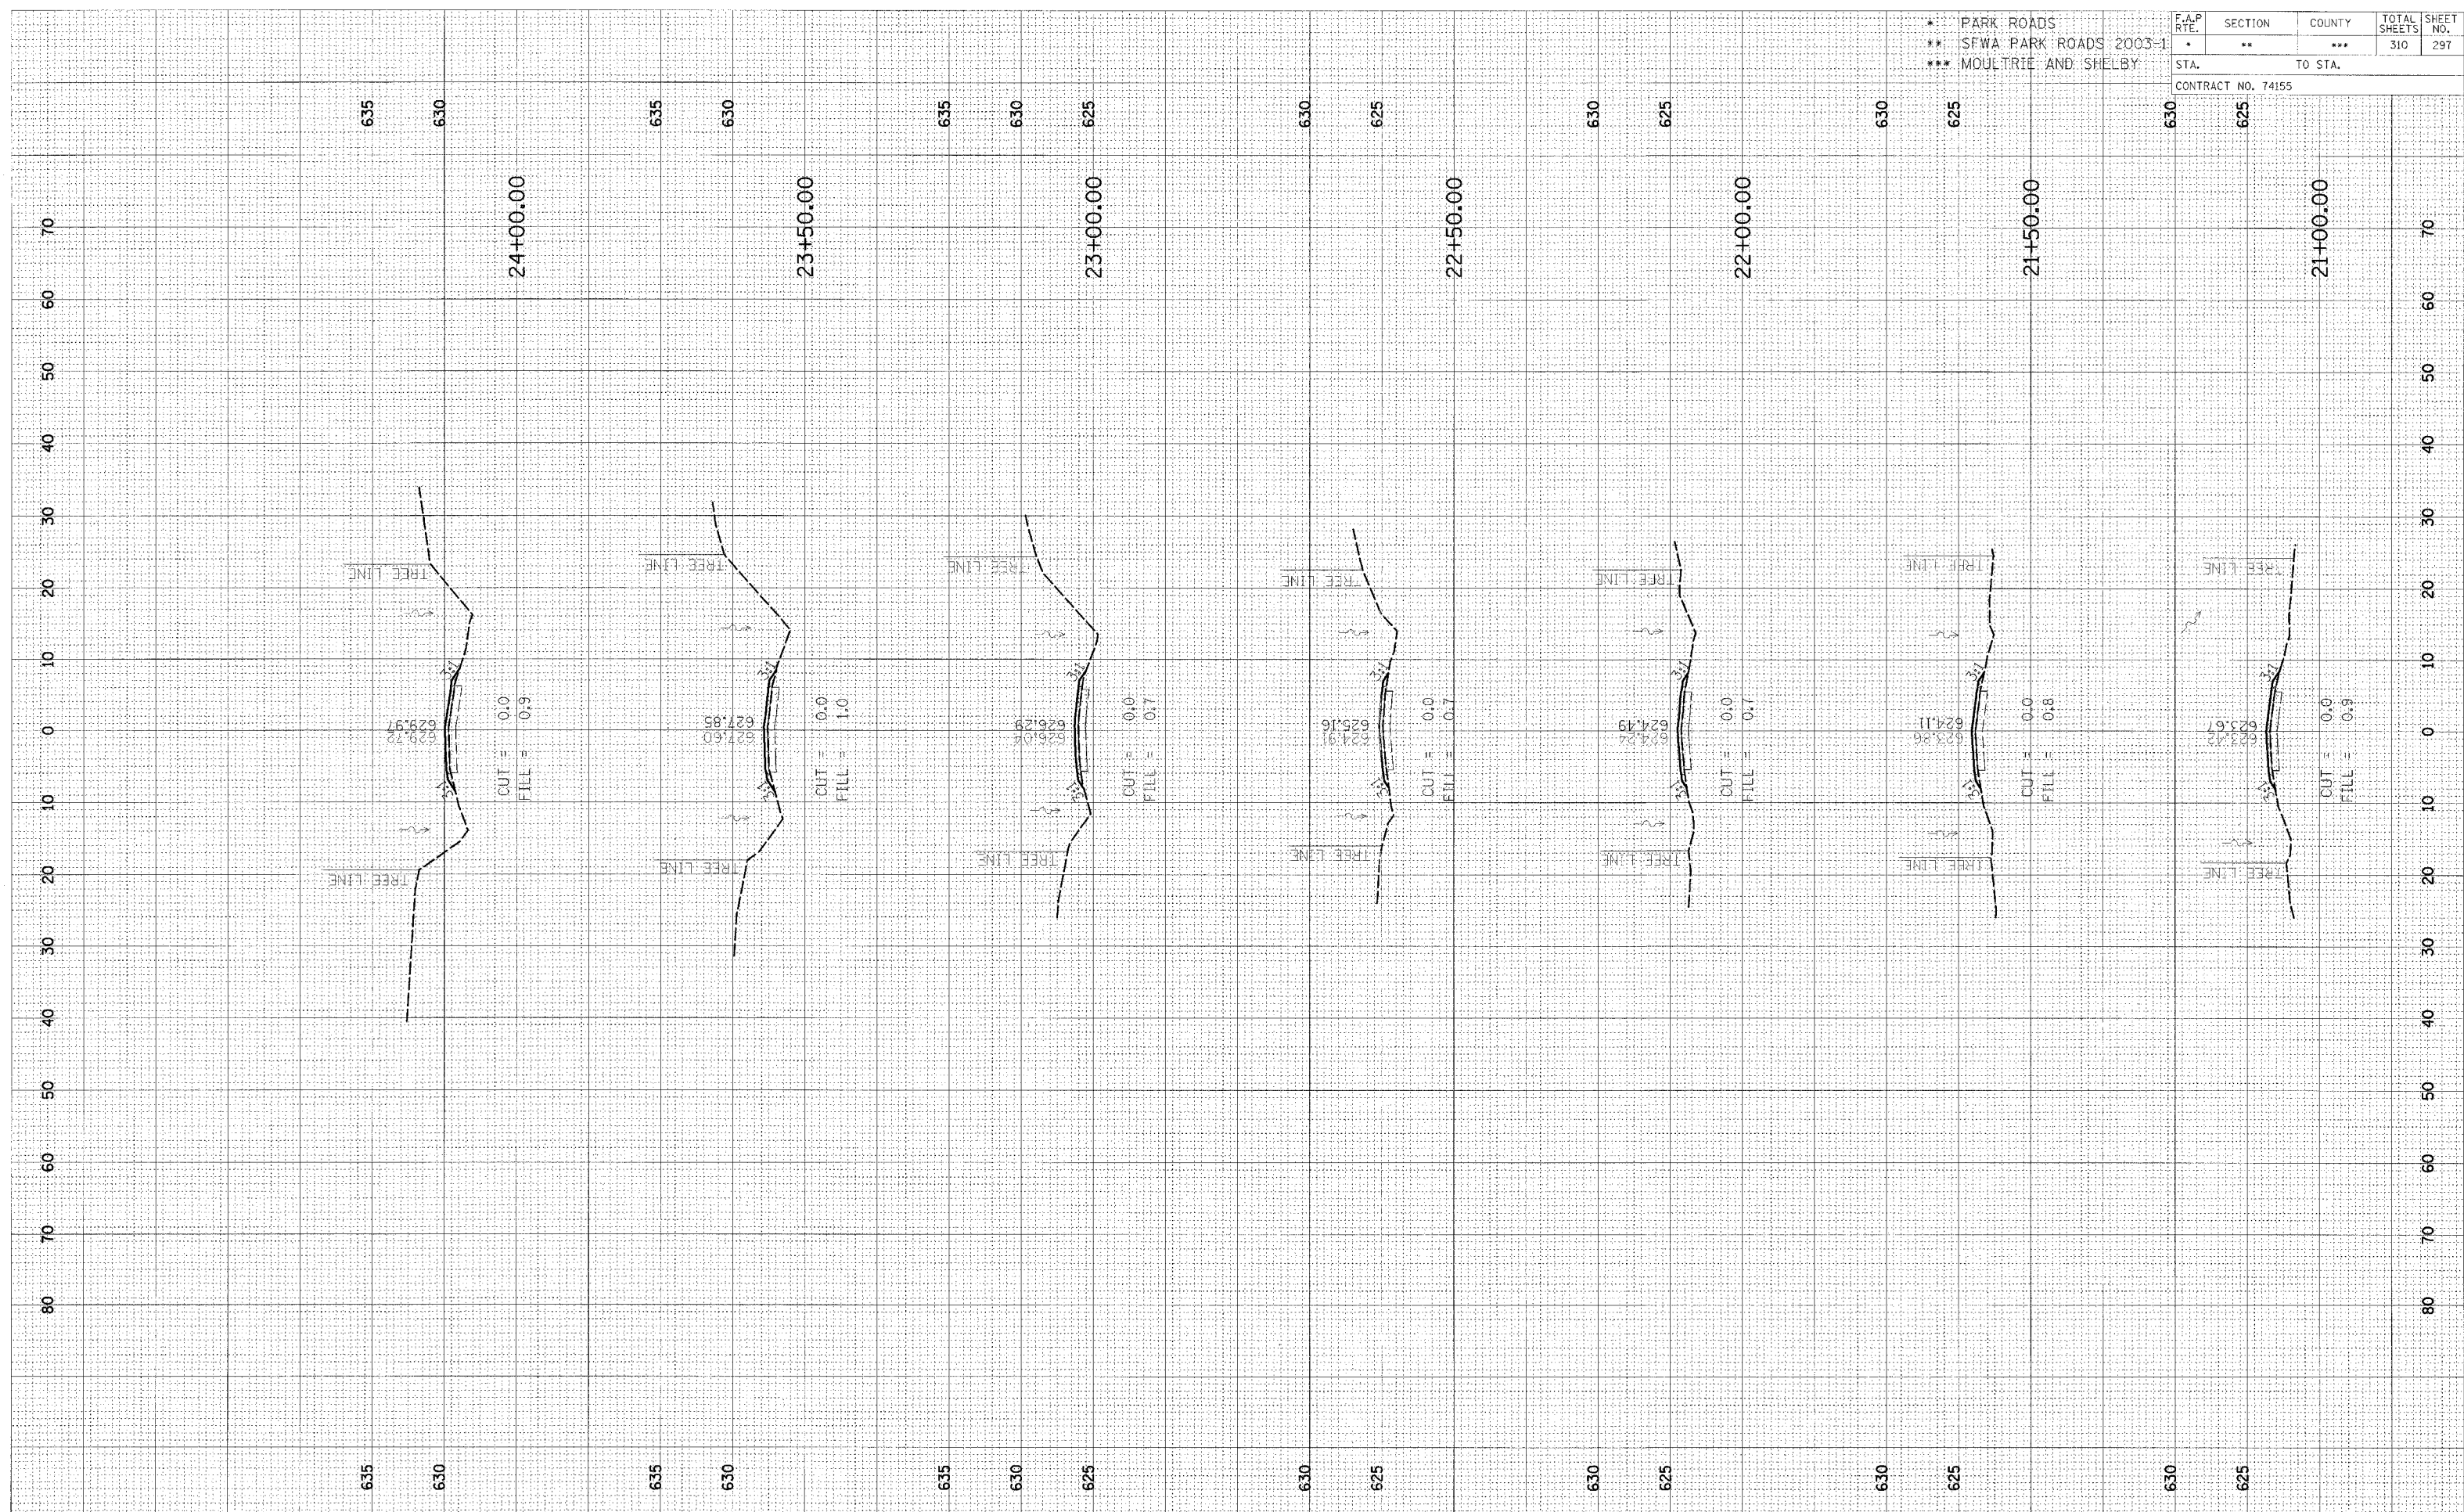

CROSS SECTION, KASKASKIA, PARK ROAD TO PARKING LOTS 72 & 74, STA 21+00.00 TO STA 24+00.00