


FINISH	DATE
SURVEY	BY
NOTE BOOK	TEMP. DATE
NO.	AREAS CHECKED

ORIGINAL	DATE
SURVEY	BY
NOTE BOOK	TEMP. DATE
NO.	AREAS CHECKED

* PARK ROADS	F.A. RTE.	SECTION	COUNTY	TOTAL SHEETS	SHEET NO.
** SFWA PARK ROADS 2003-1	•	**	***	310	308
*** MOULTRIE AND SHELBY	STA. TO STA.				
CONTRACT NO. 74155					

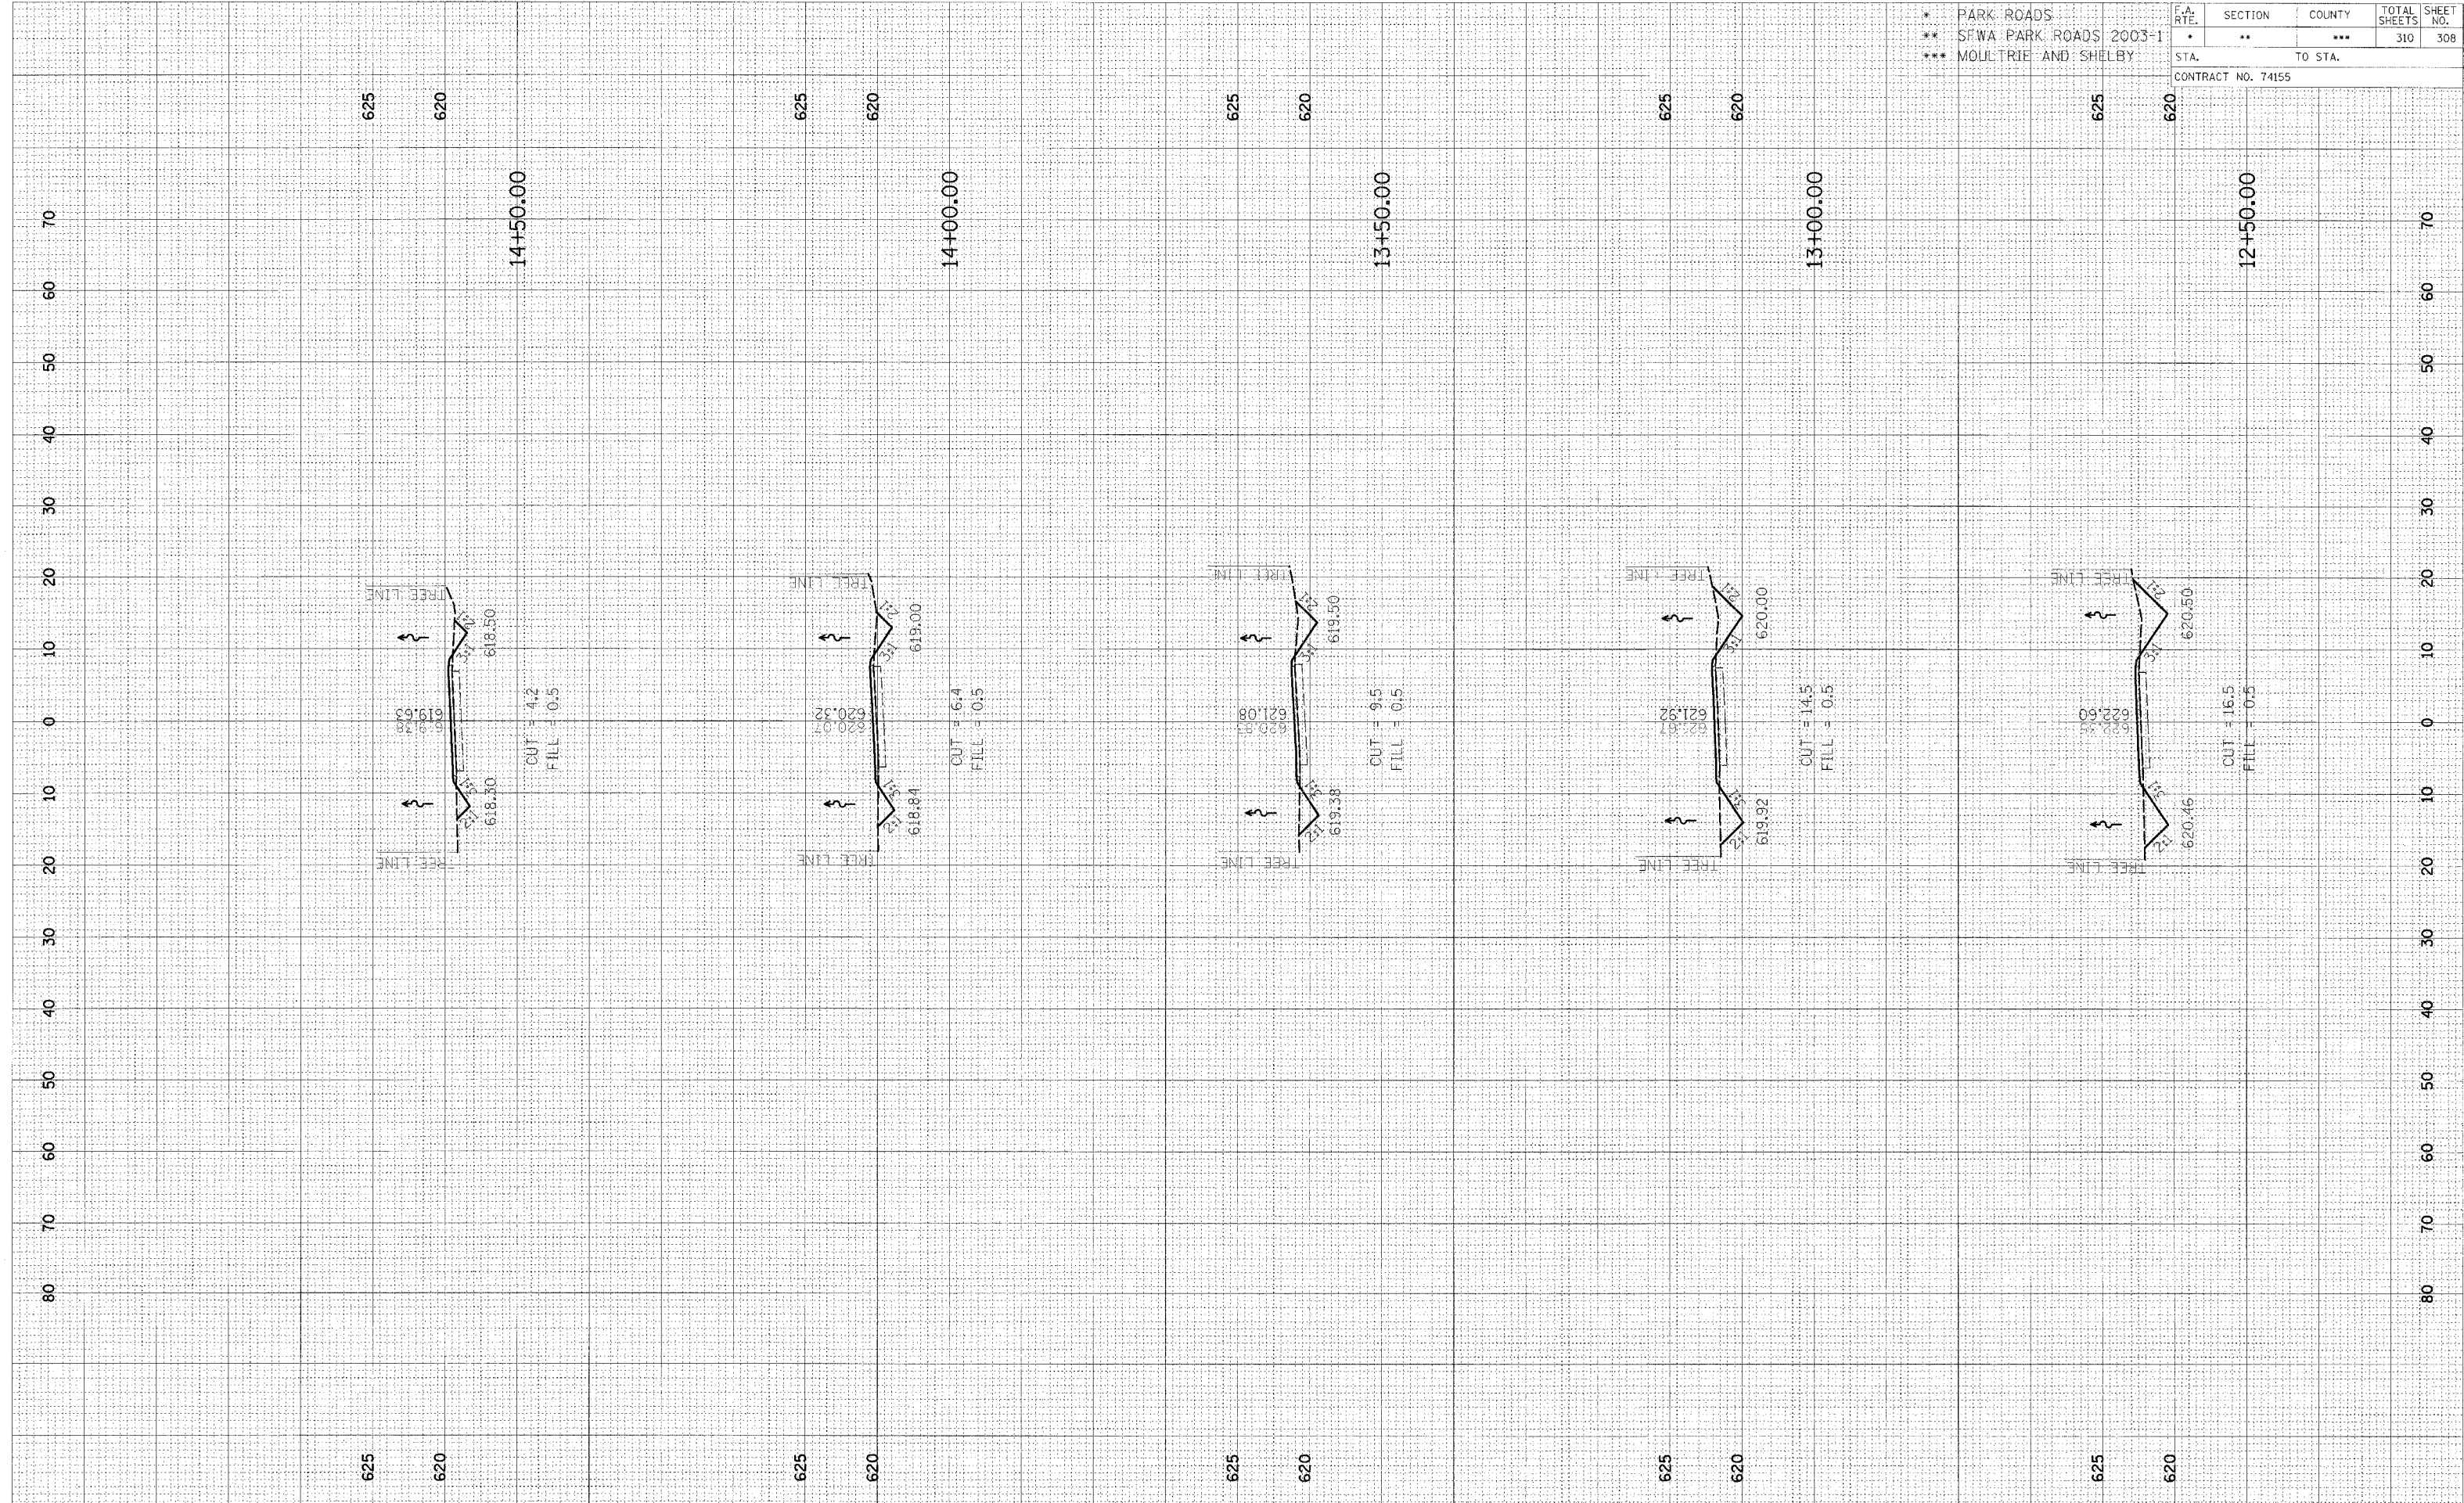

CROSS SECTION, KASKASKIA, PARK ROAD TO PARKING LOT 73 STA 12+50.00 TO STA 14+50.00