


FINAL	DATE
SURVEY	BY
NOTE BOOK	NO.
AREAS CHECKED	

ORIGINAL	DATE
SURVEY	BY
NOTE BOOK	NO.
AREAS CHECKED	

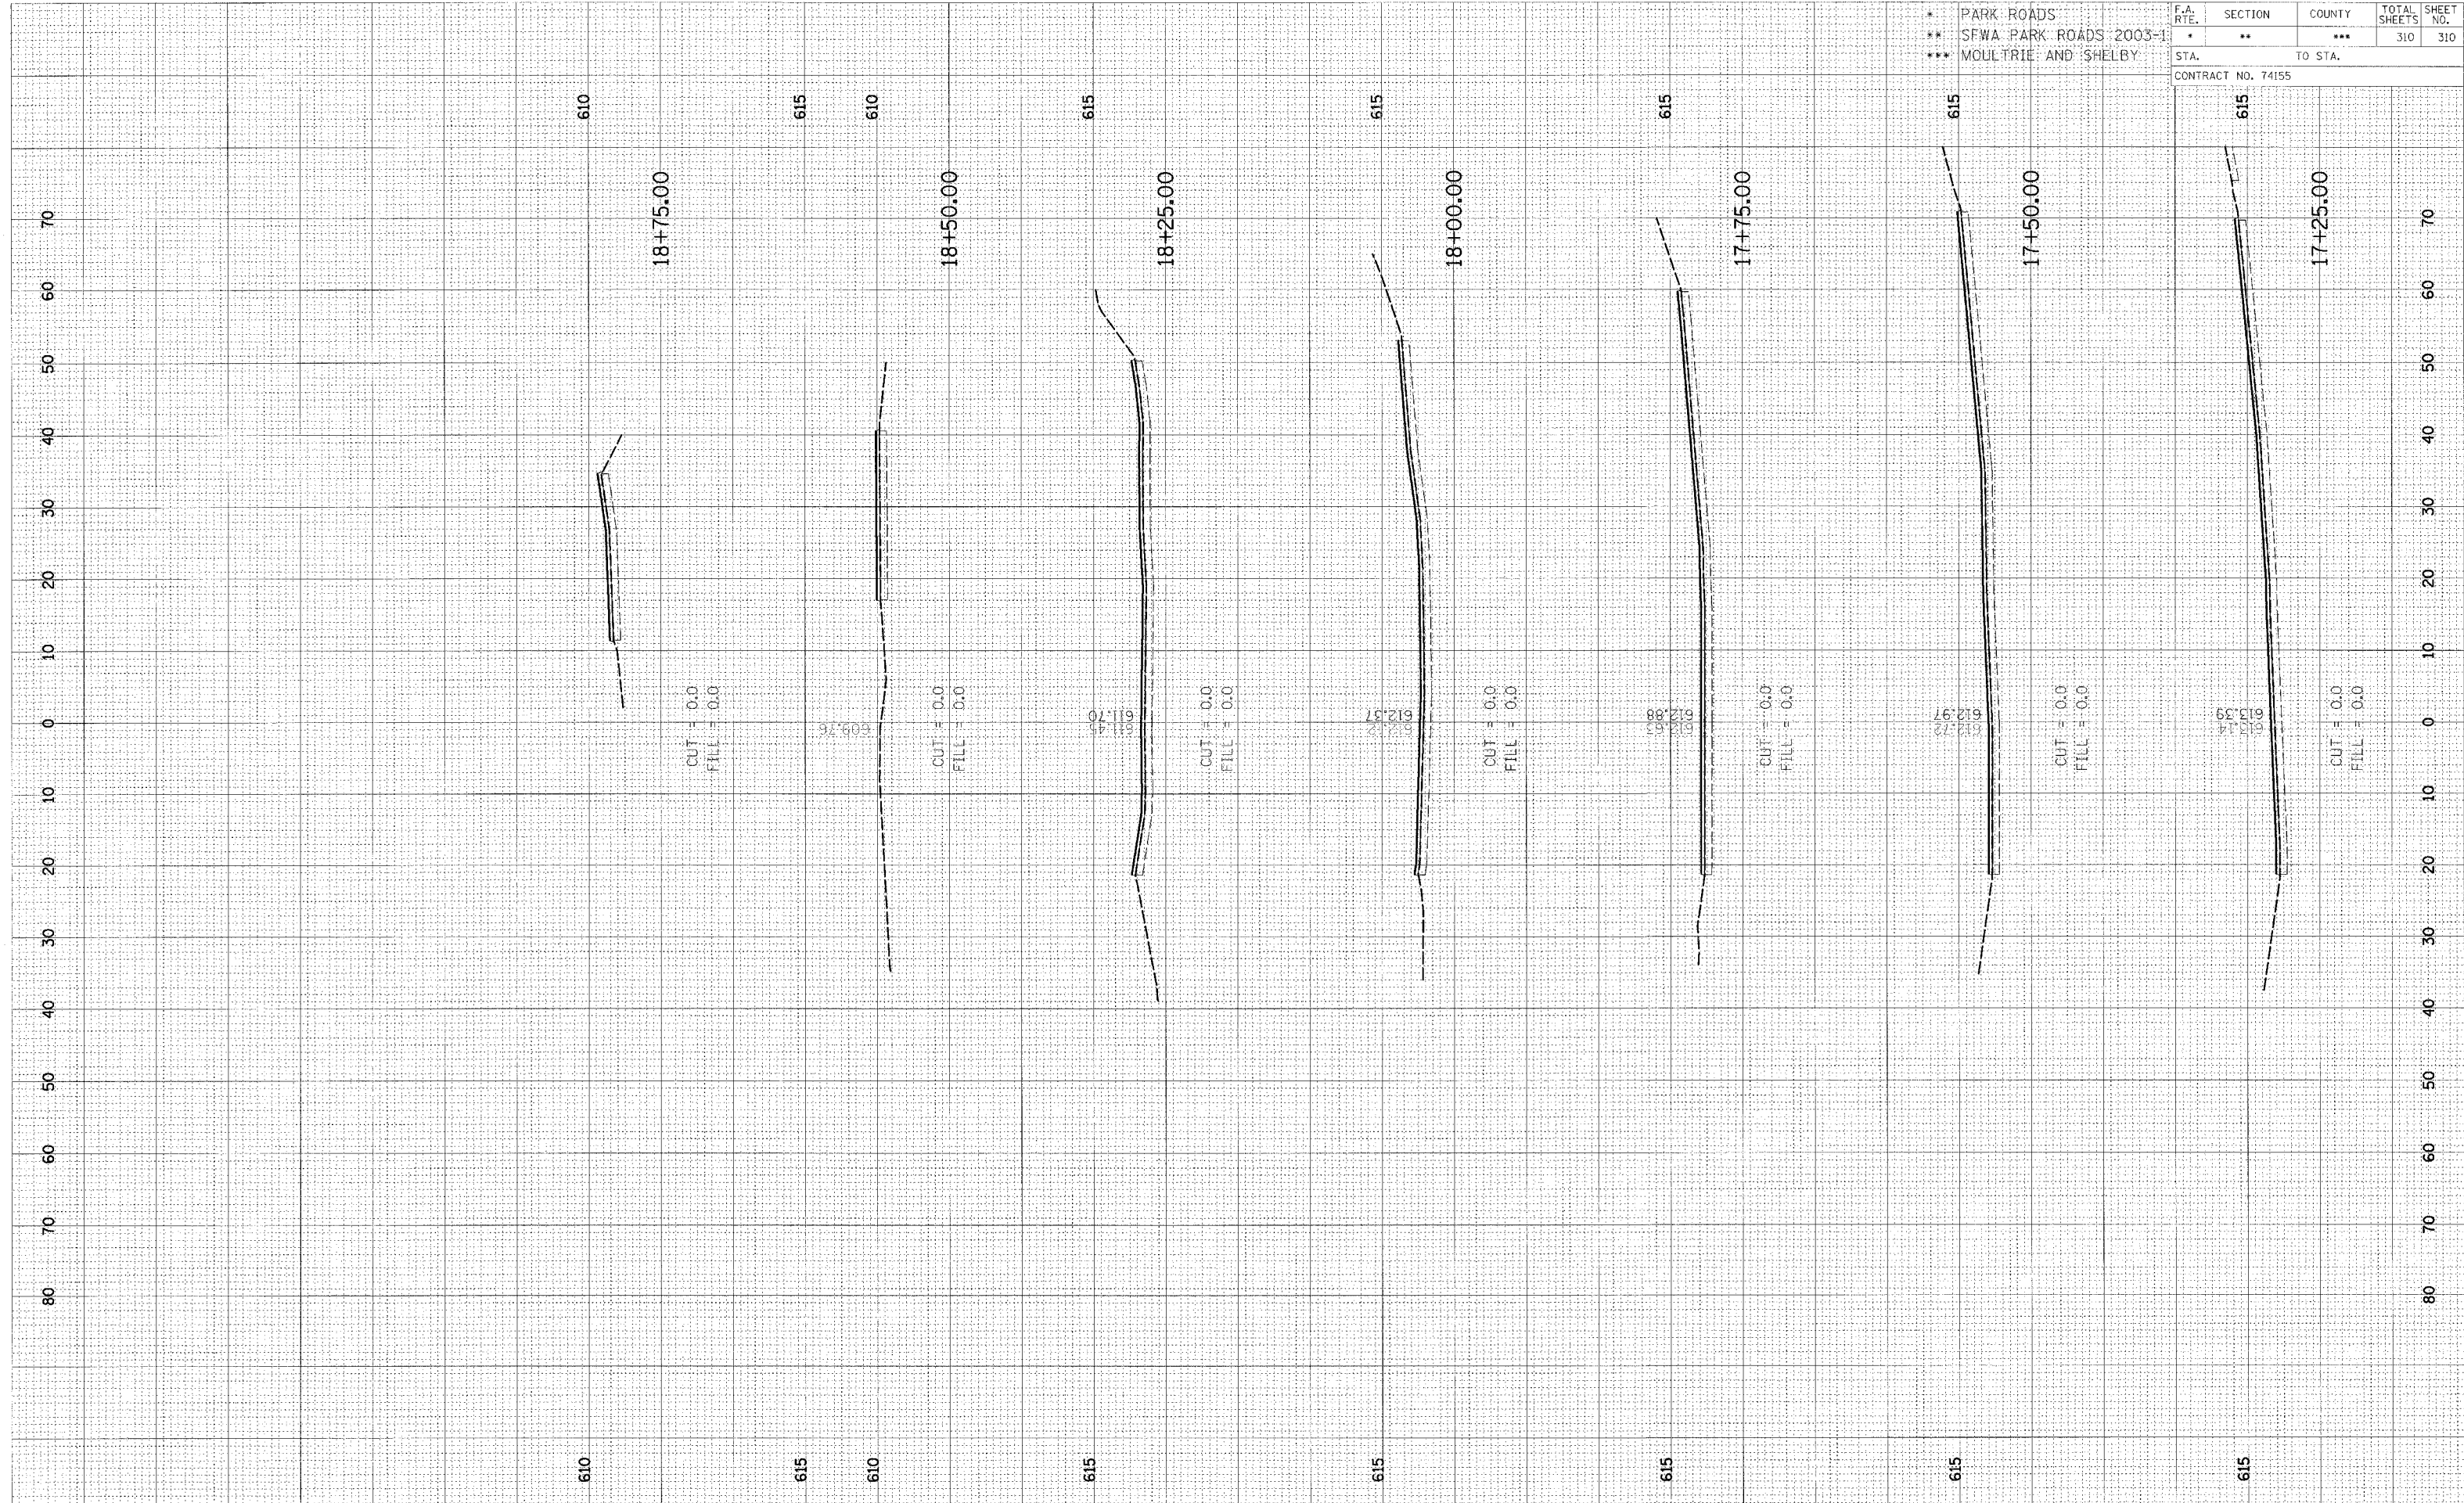

* PARK ROADS
 ** SEWA PARK ROADS 2003-1
 *** MOULTRIE AND SHELBY

F.A. RTE.	SECTION	COUNTY	TOTAL SHEETS	SHEET NO.
*	**	***	310	310
STA.		TO STA.		
CONTRACT NO. 74155				

CROSS SECTION, KASKASKIA, PARK ROAD TO PARKING LOT 73 STA 17+25.00 TO STA 18+75.00