
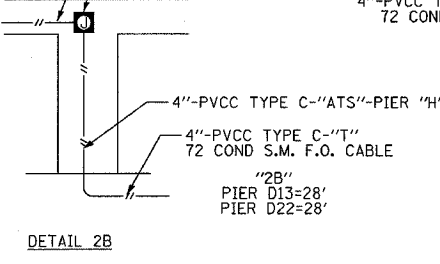
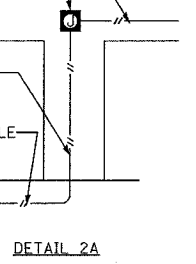
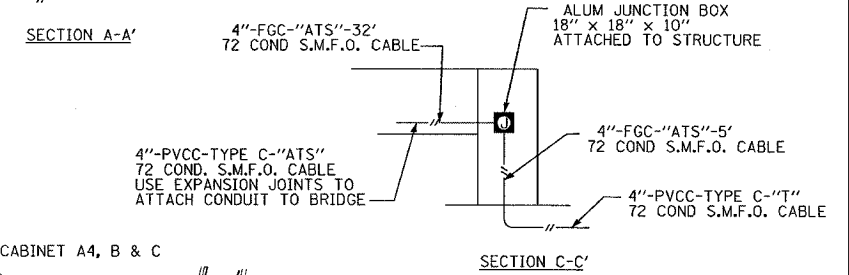
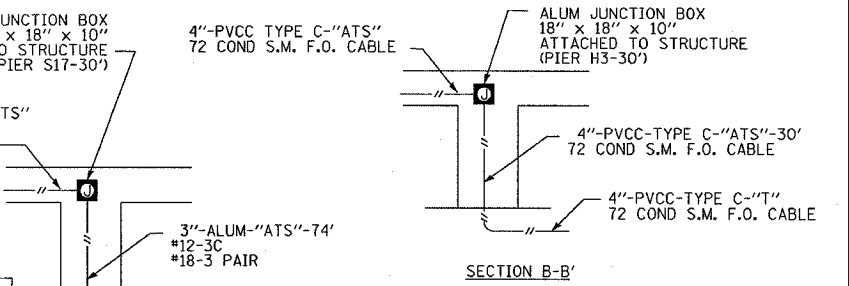


ROUTE	SECTION	COUNTY	TOTAL SHEETS	SHEET NO.
*	**	***	52	22
STA. TO STA.				
FED. ROAD DIST. NO. ILLINOIS		FED. AID PROJECT		
FAI 55/70		CONTRACT# 76973		
DIST 8 ITS 2006-2				
MADISON & ST. CLAIR & CITY OF ST. LOUIS, MO				

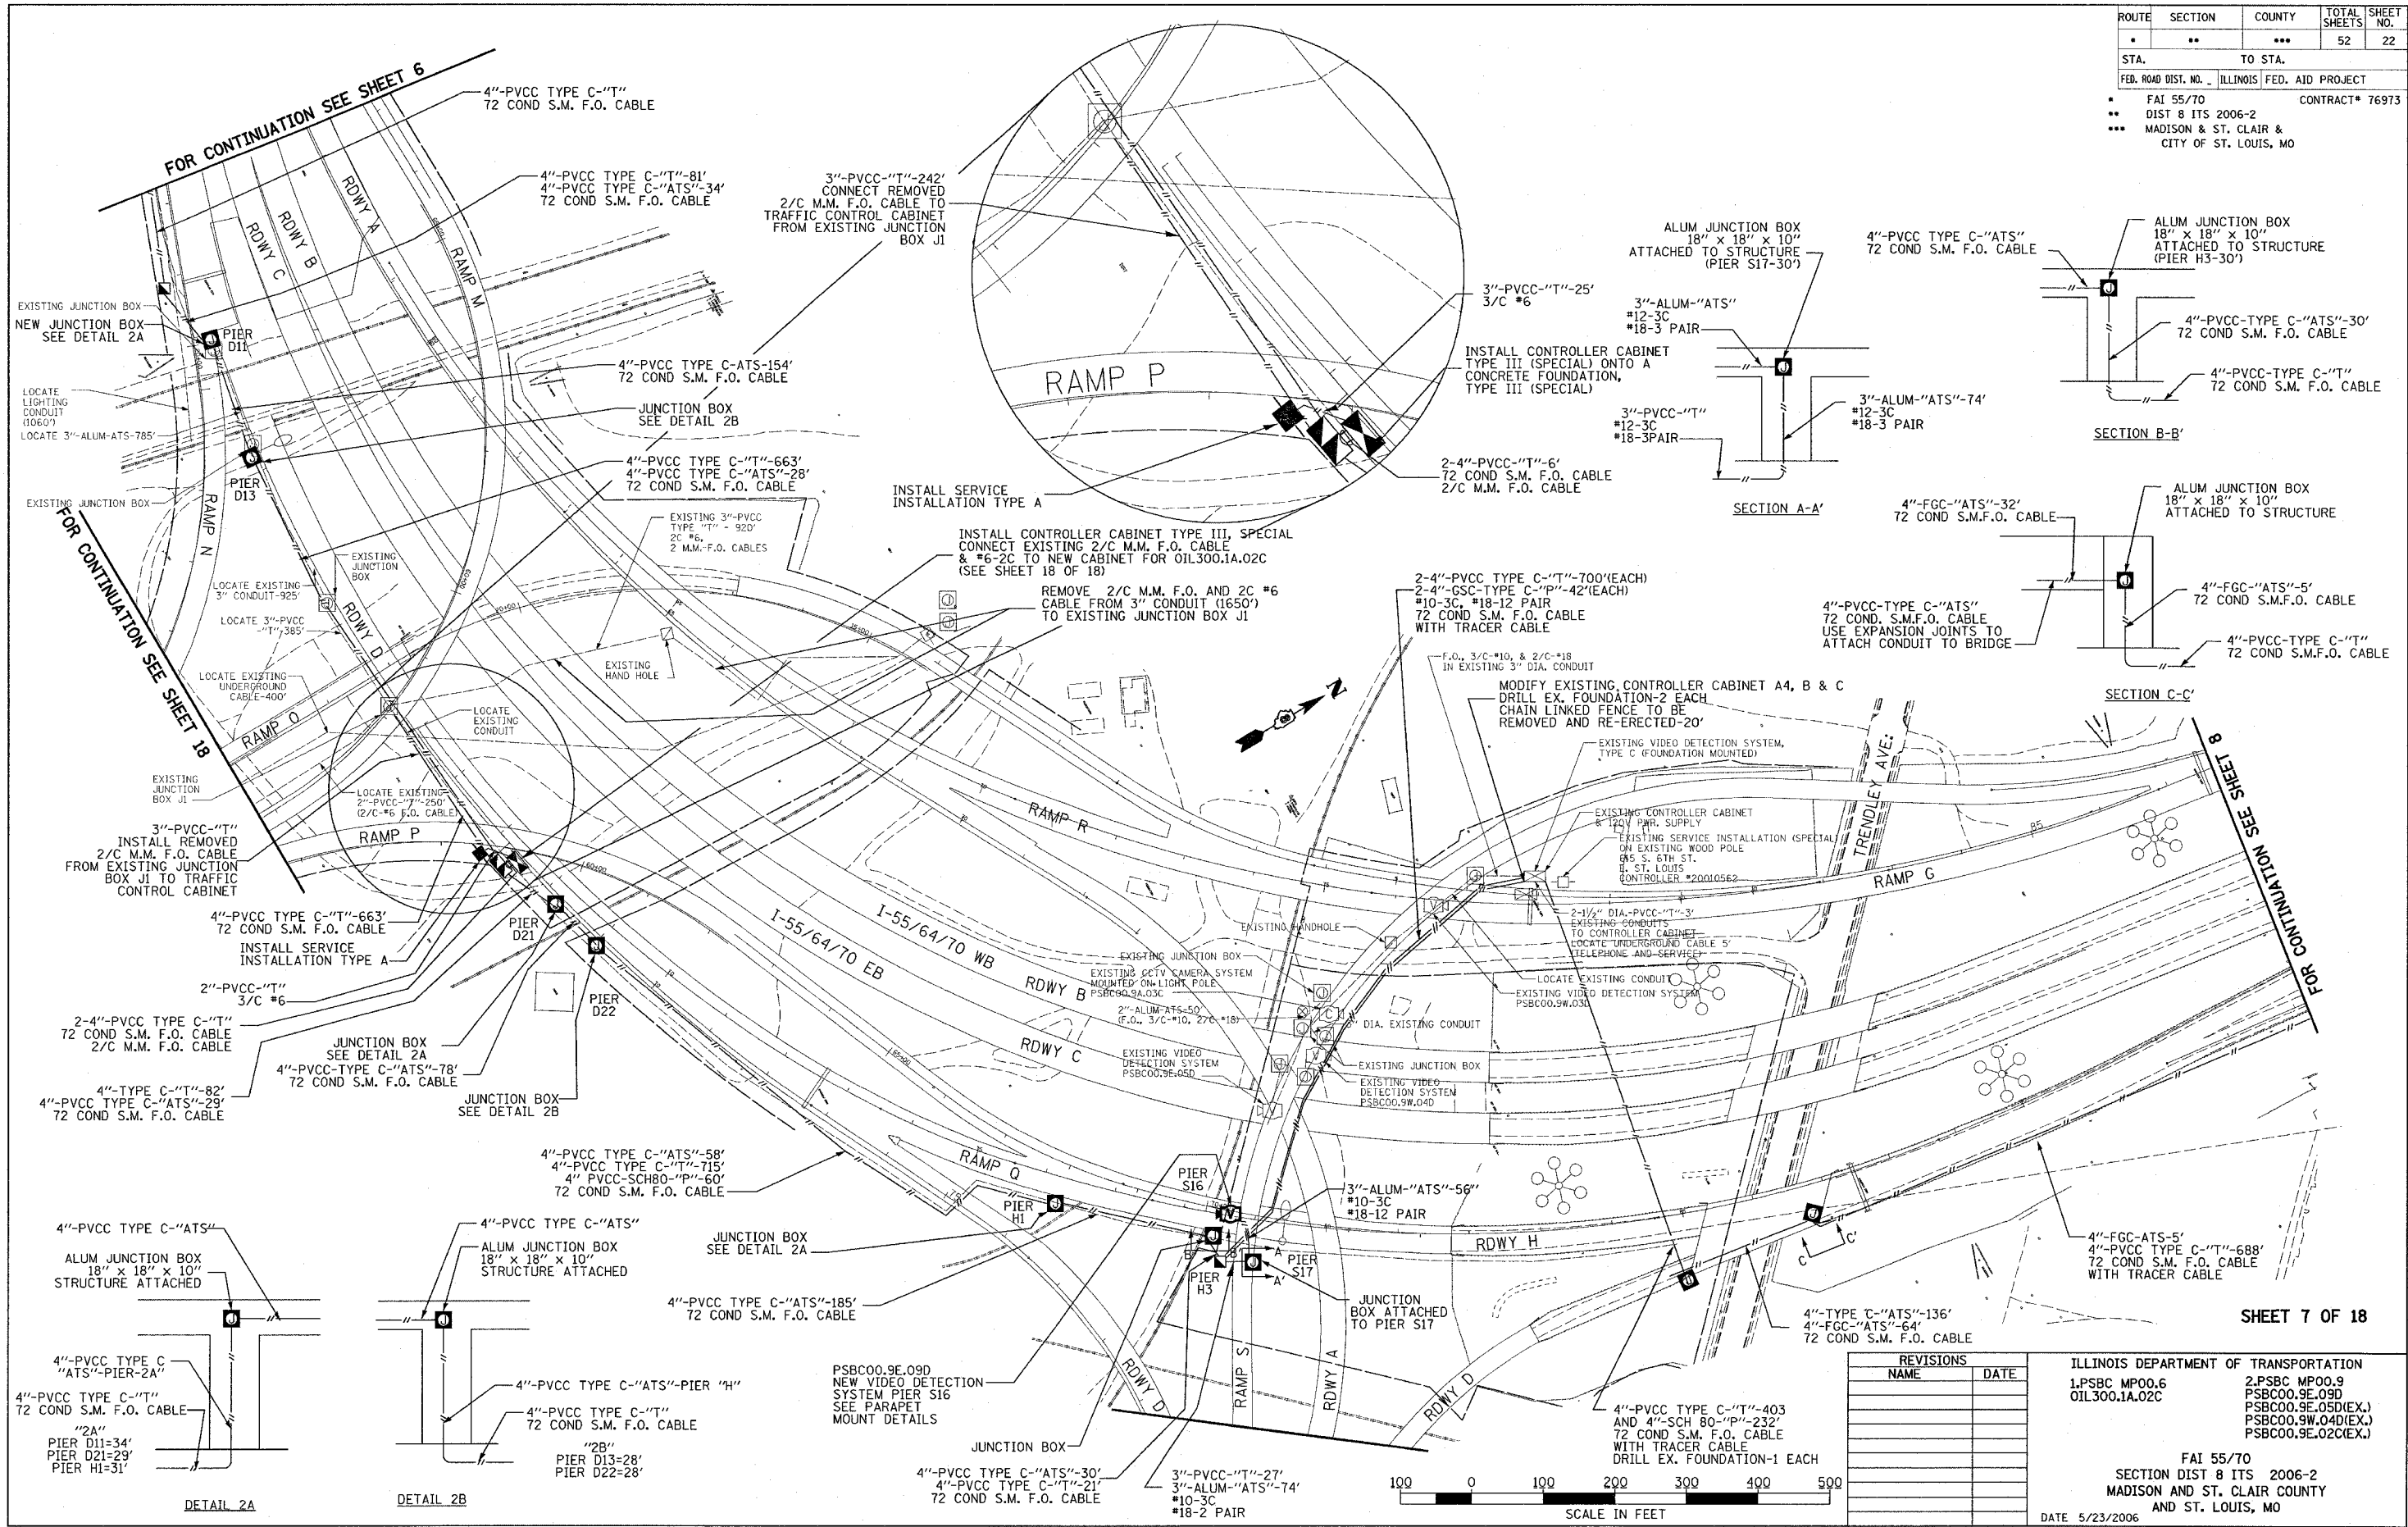

REVISIONS	
NAME	DATE

ILLINOIS DEPARTMENT OF TRANSPORTATION
 1.PSBC MP00.6
 OIL300.1A.02C
 2.PSBC MP00.9
 PSBC00.9E.09D
 PSBC00.9E.05D(EX.)
 PSBC00.9W.04D(EX.)
 PSBC00.9E.02C(EX.)

FAI 55/70
 SECTION DIST 8 ITS 2006-2
 MADISON AND ST. CLAIR COUNTY
 AND ST. LOUIS, MO

DATE 5/23/2006

PLOT DATE = 5/23/2006
 PLOT SCALE = 1/8"=1'-0"
 REFERENCE = #REF#

