


FINAL SURVEY
 SURVEYED BY
 DATE
 NOTE BOOK
 TEMPLATE
 AREAS
 BY/AS OF/DTD

ORIGINAL SURVEY
 SURVEYED BY
 DATE
 NOTE BOOK
 TEMPLATE
 AREAS
 BY/AS OF/DTD

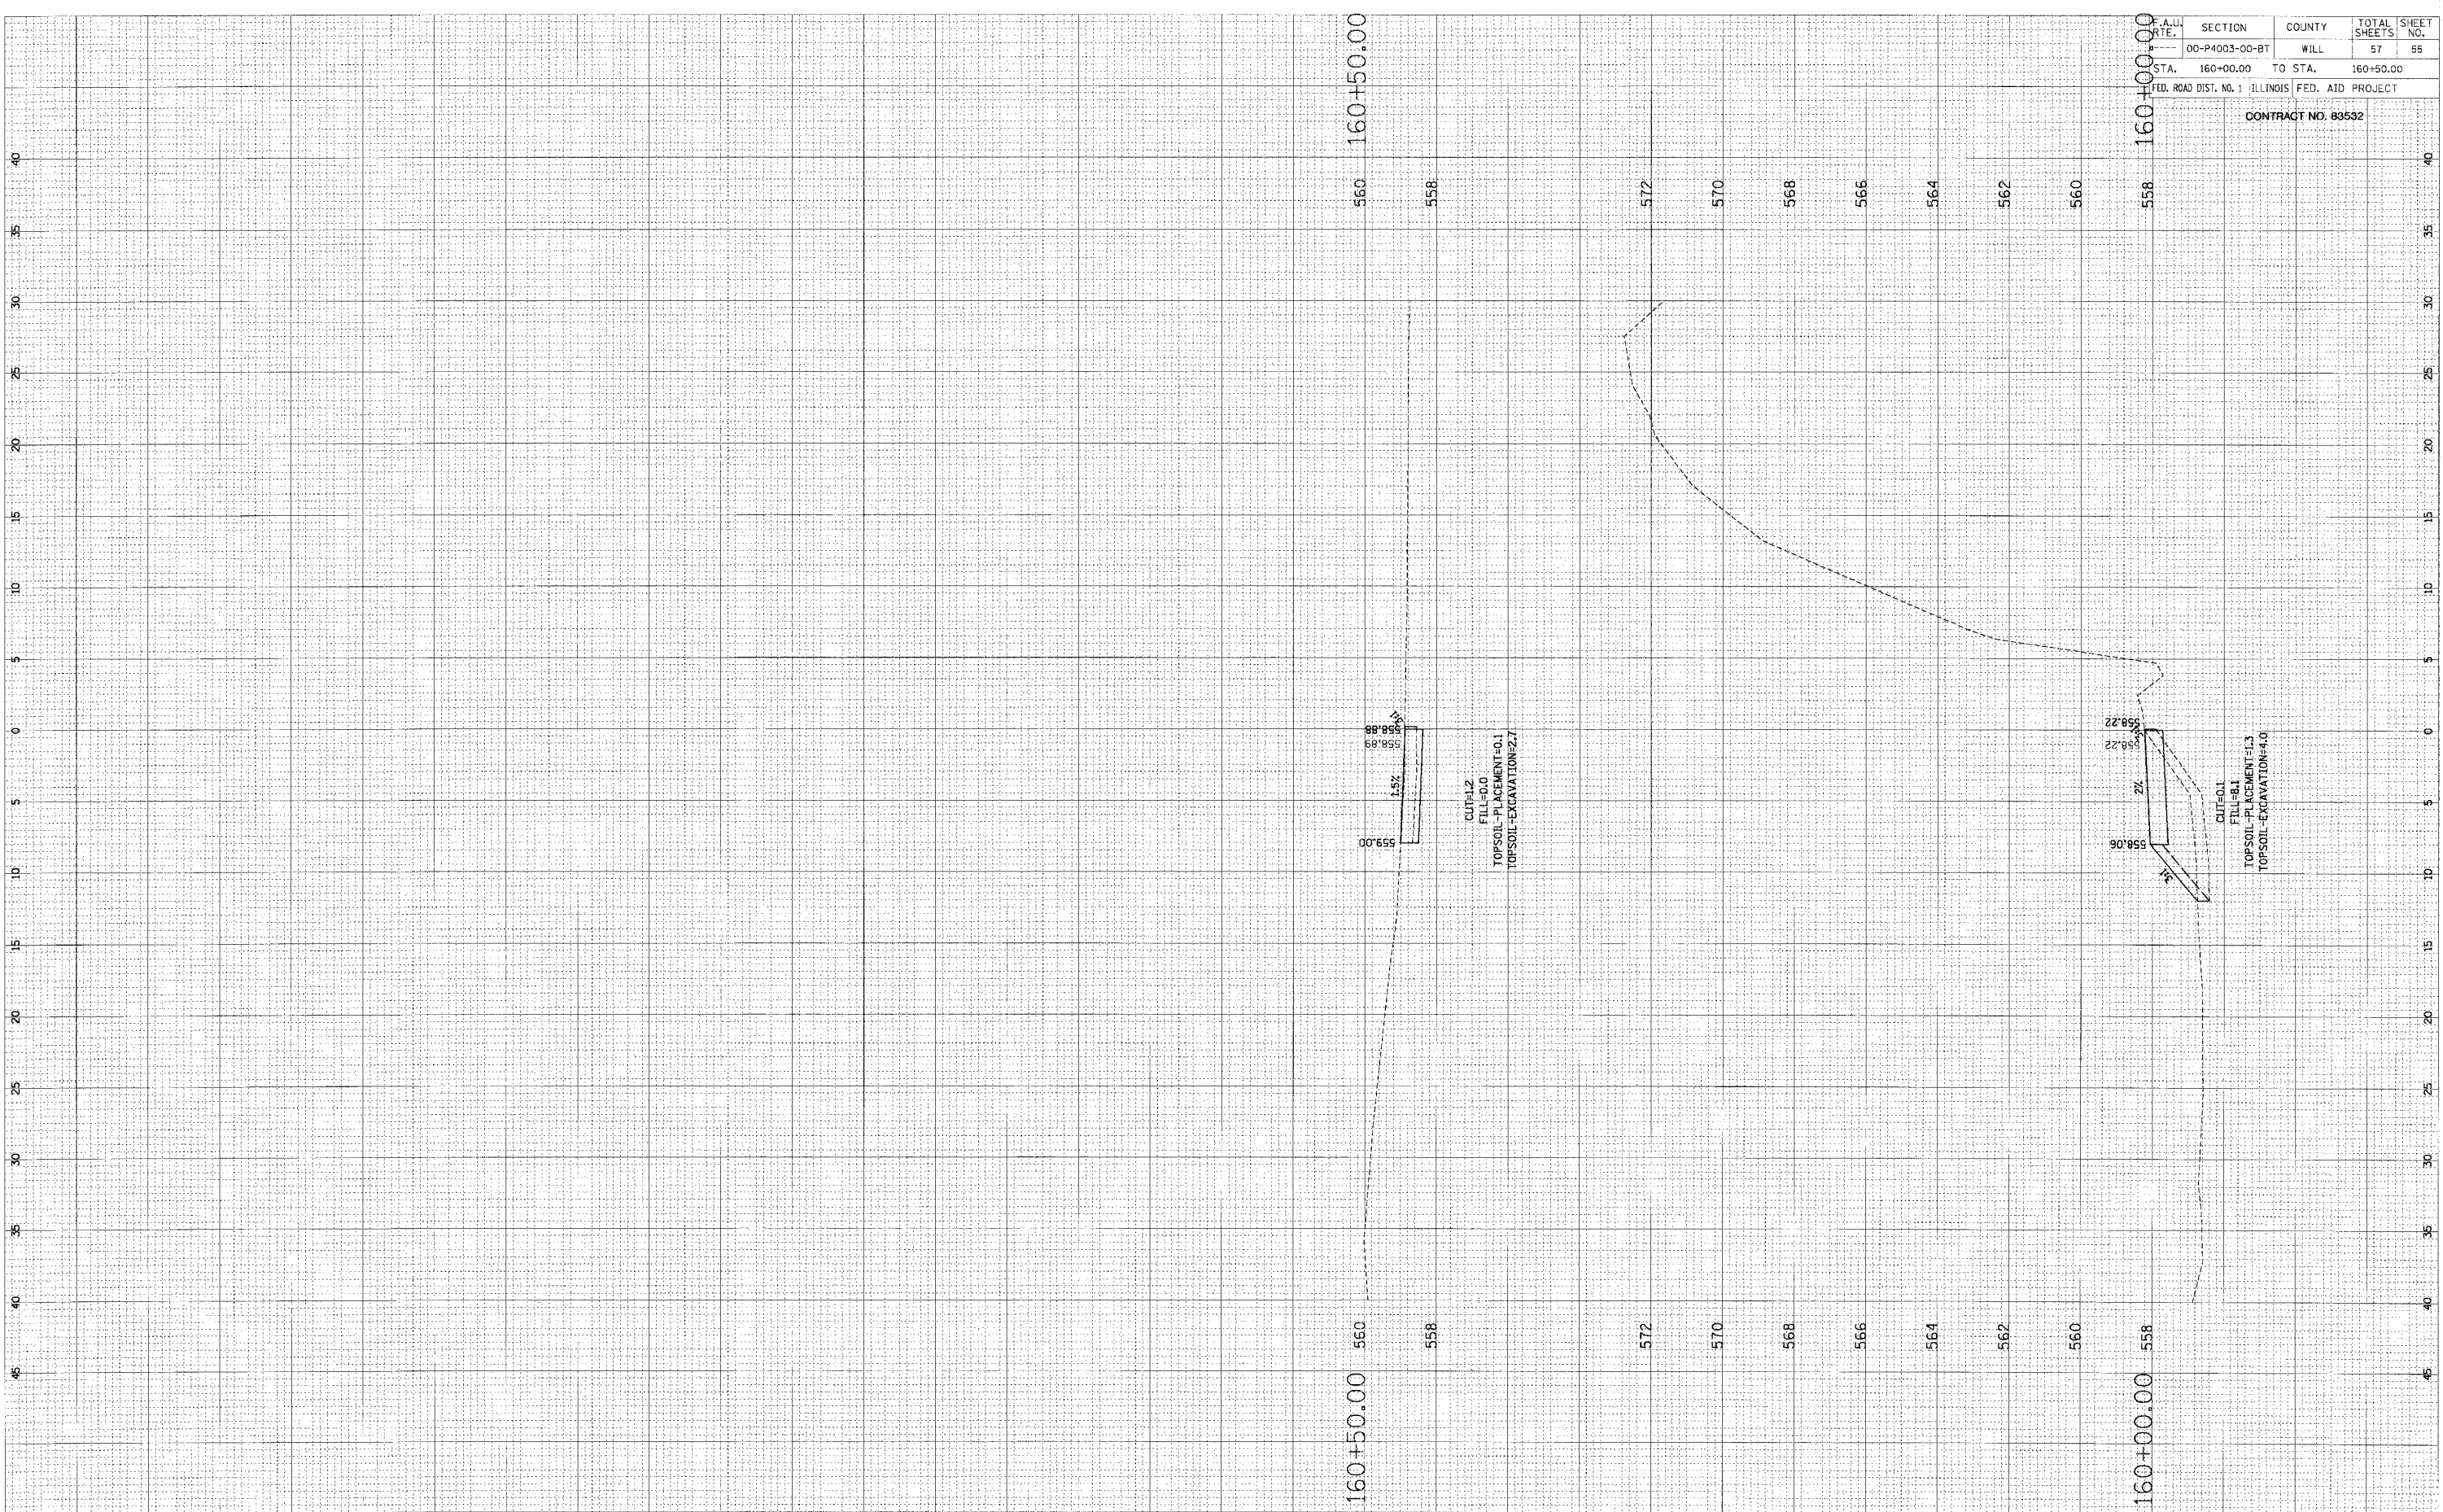

STATE	SECTION	COUNTY	TOTAL SHEETS
ILLINOIS	00-P4003-00-BT	WILL	57
STA. 160+00.00	TO STA. 160+50.00		55
FED. ROAD DIST. NO. 1 ILLINOIS FED. AID PROJECT			

CONTRACT NO: 83532