


C.H.	SECTION	COUNTY	TOTAL SHEETS
24	02-00104-00-BR	FAYETTE	21
STA.		TO STA.	
FED. ROAD DIST. NO.		ILLINOIS FED. AID PROJECT	
CONTRACT NO: 95469			

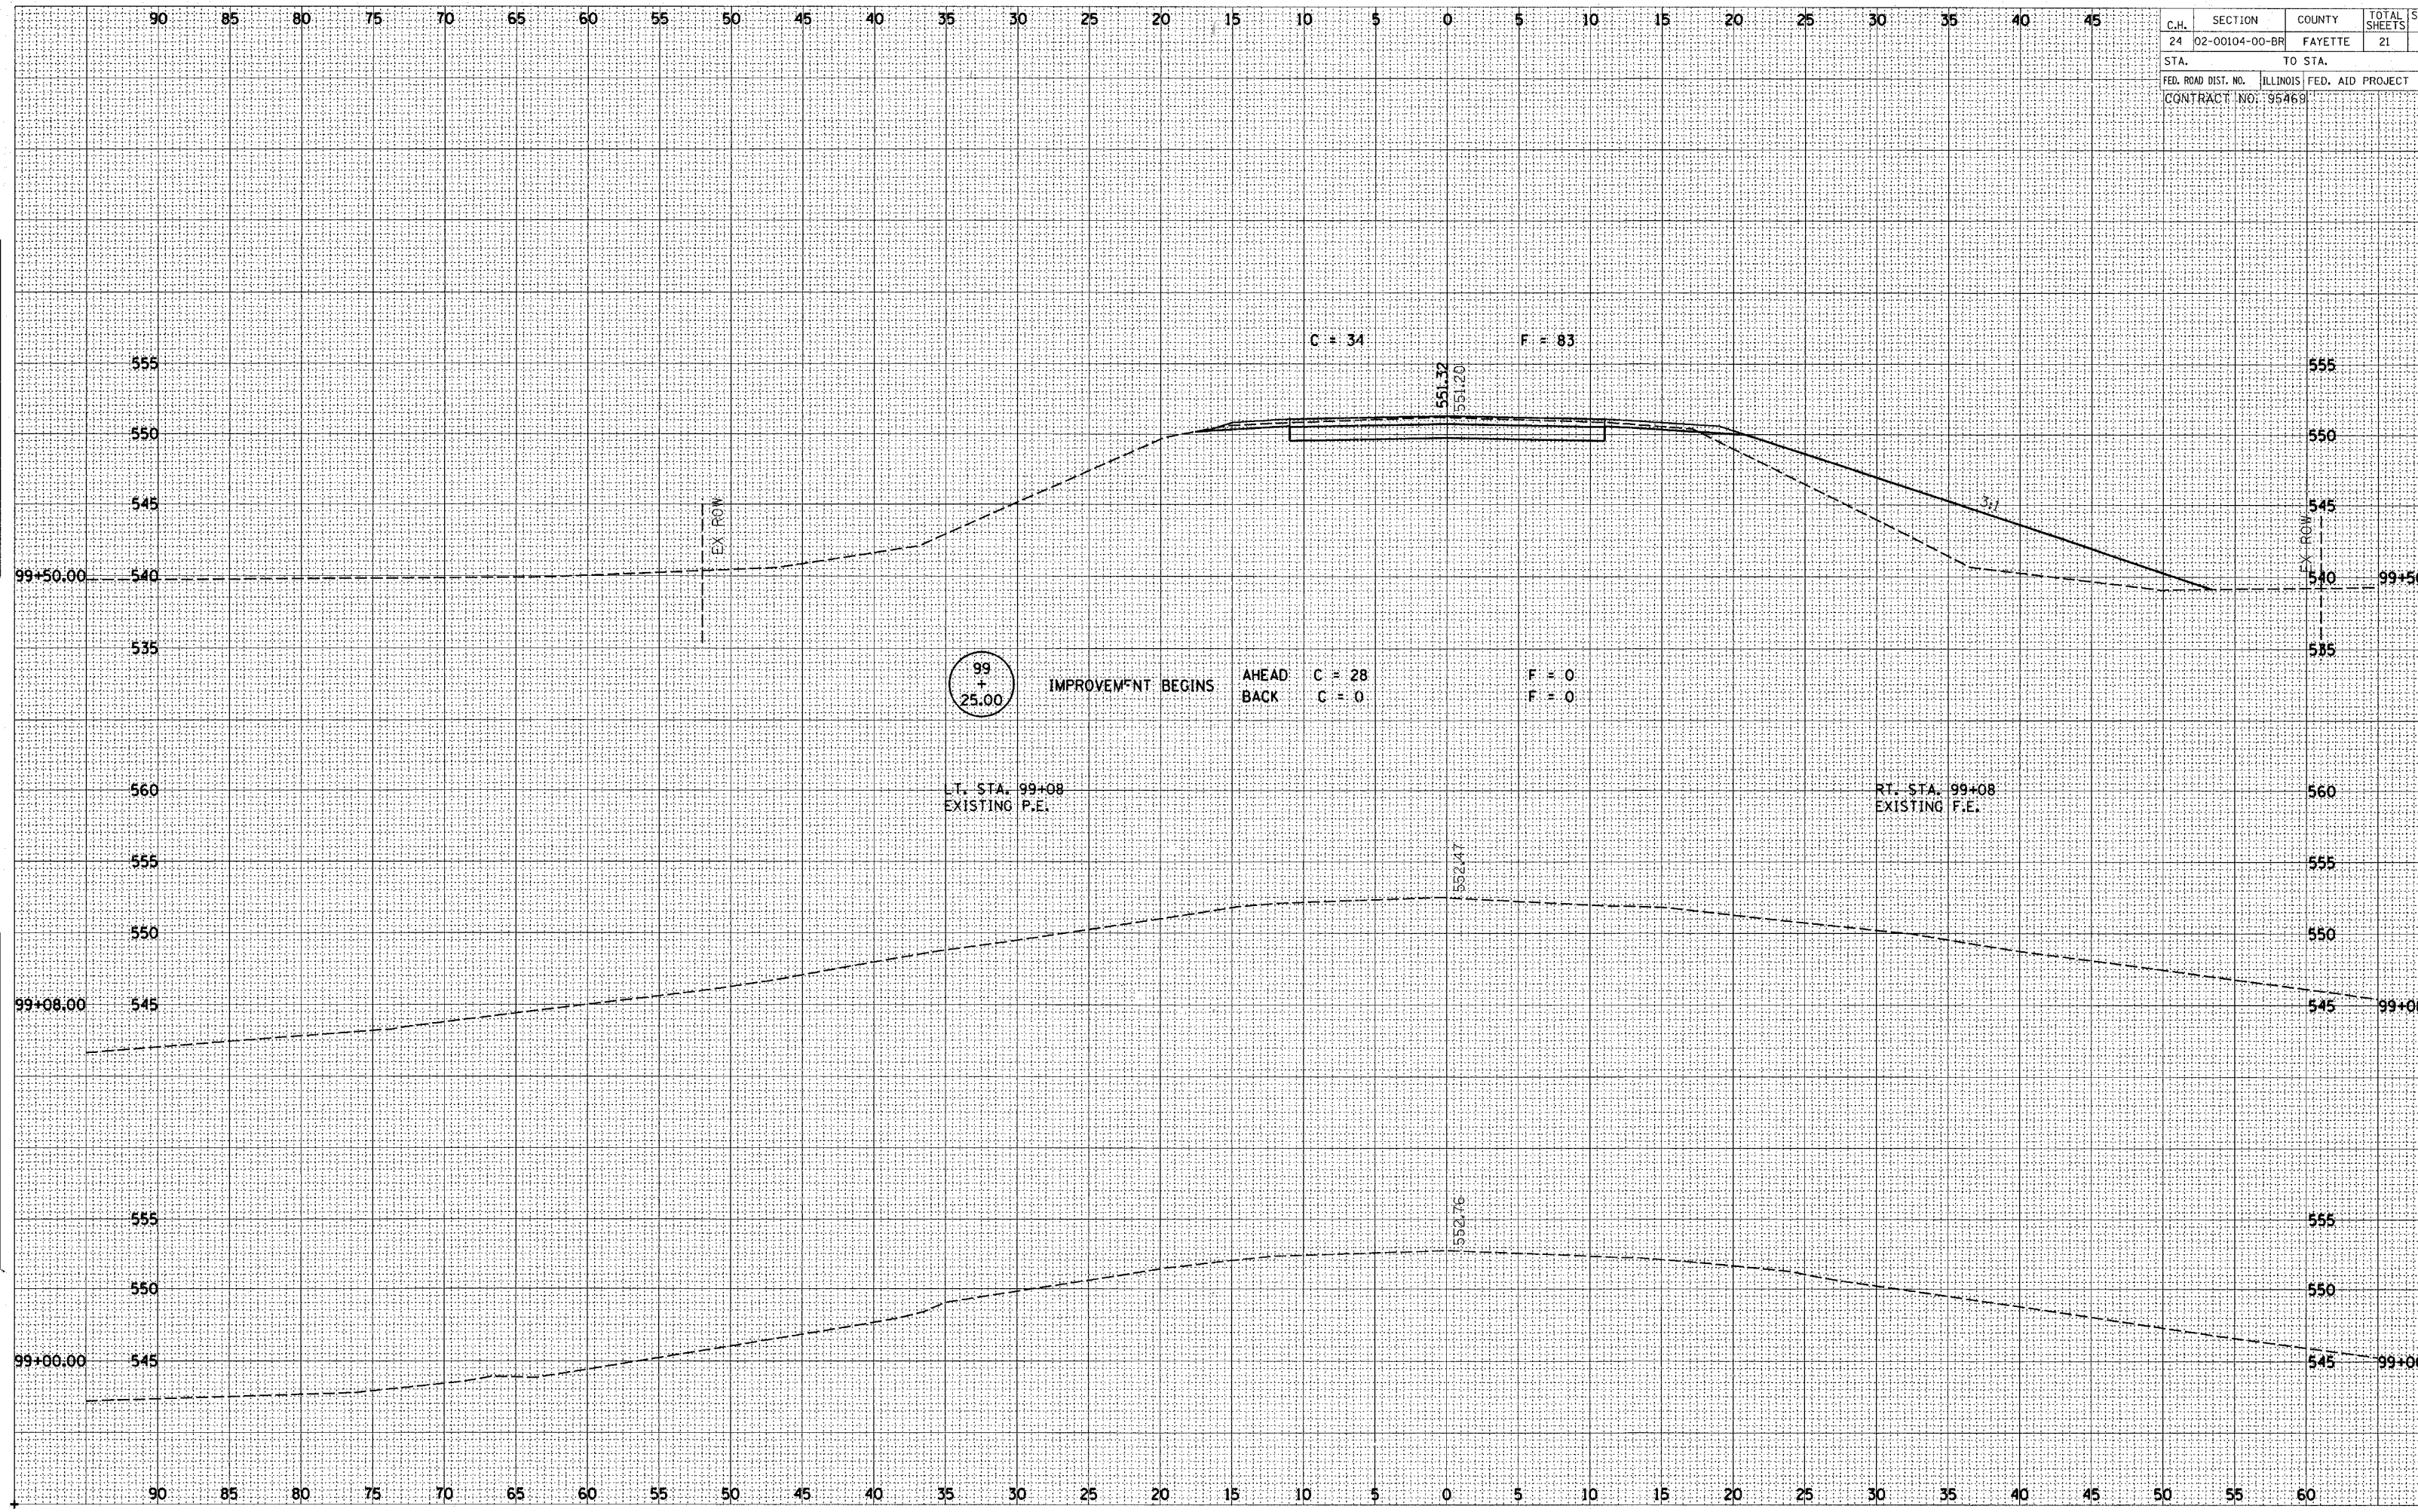

NOTE BOOK
 TEMPLATE
 AREAS CHECKED

NOTE BOOK
 TEMPLATE
 AREAS CHECKED