


C.H.	SECTION	COUNTY	TOTAL SHEETS	SH. N.
24	02-00104-00-BR	FAYETTE	21	
STA.		TO STA.		
FED. ROAD DIST. NO.		ILLINOIS	FED. AID PROJECT	
CONTRACT NO: 95469				

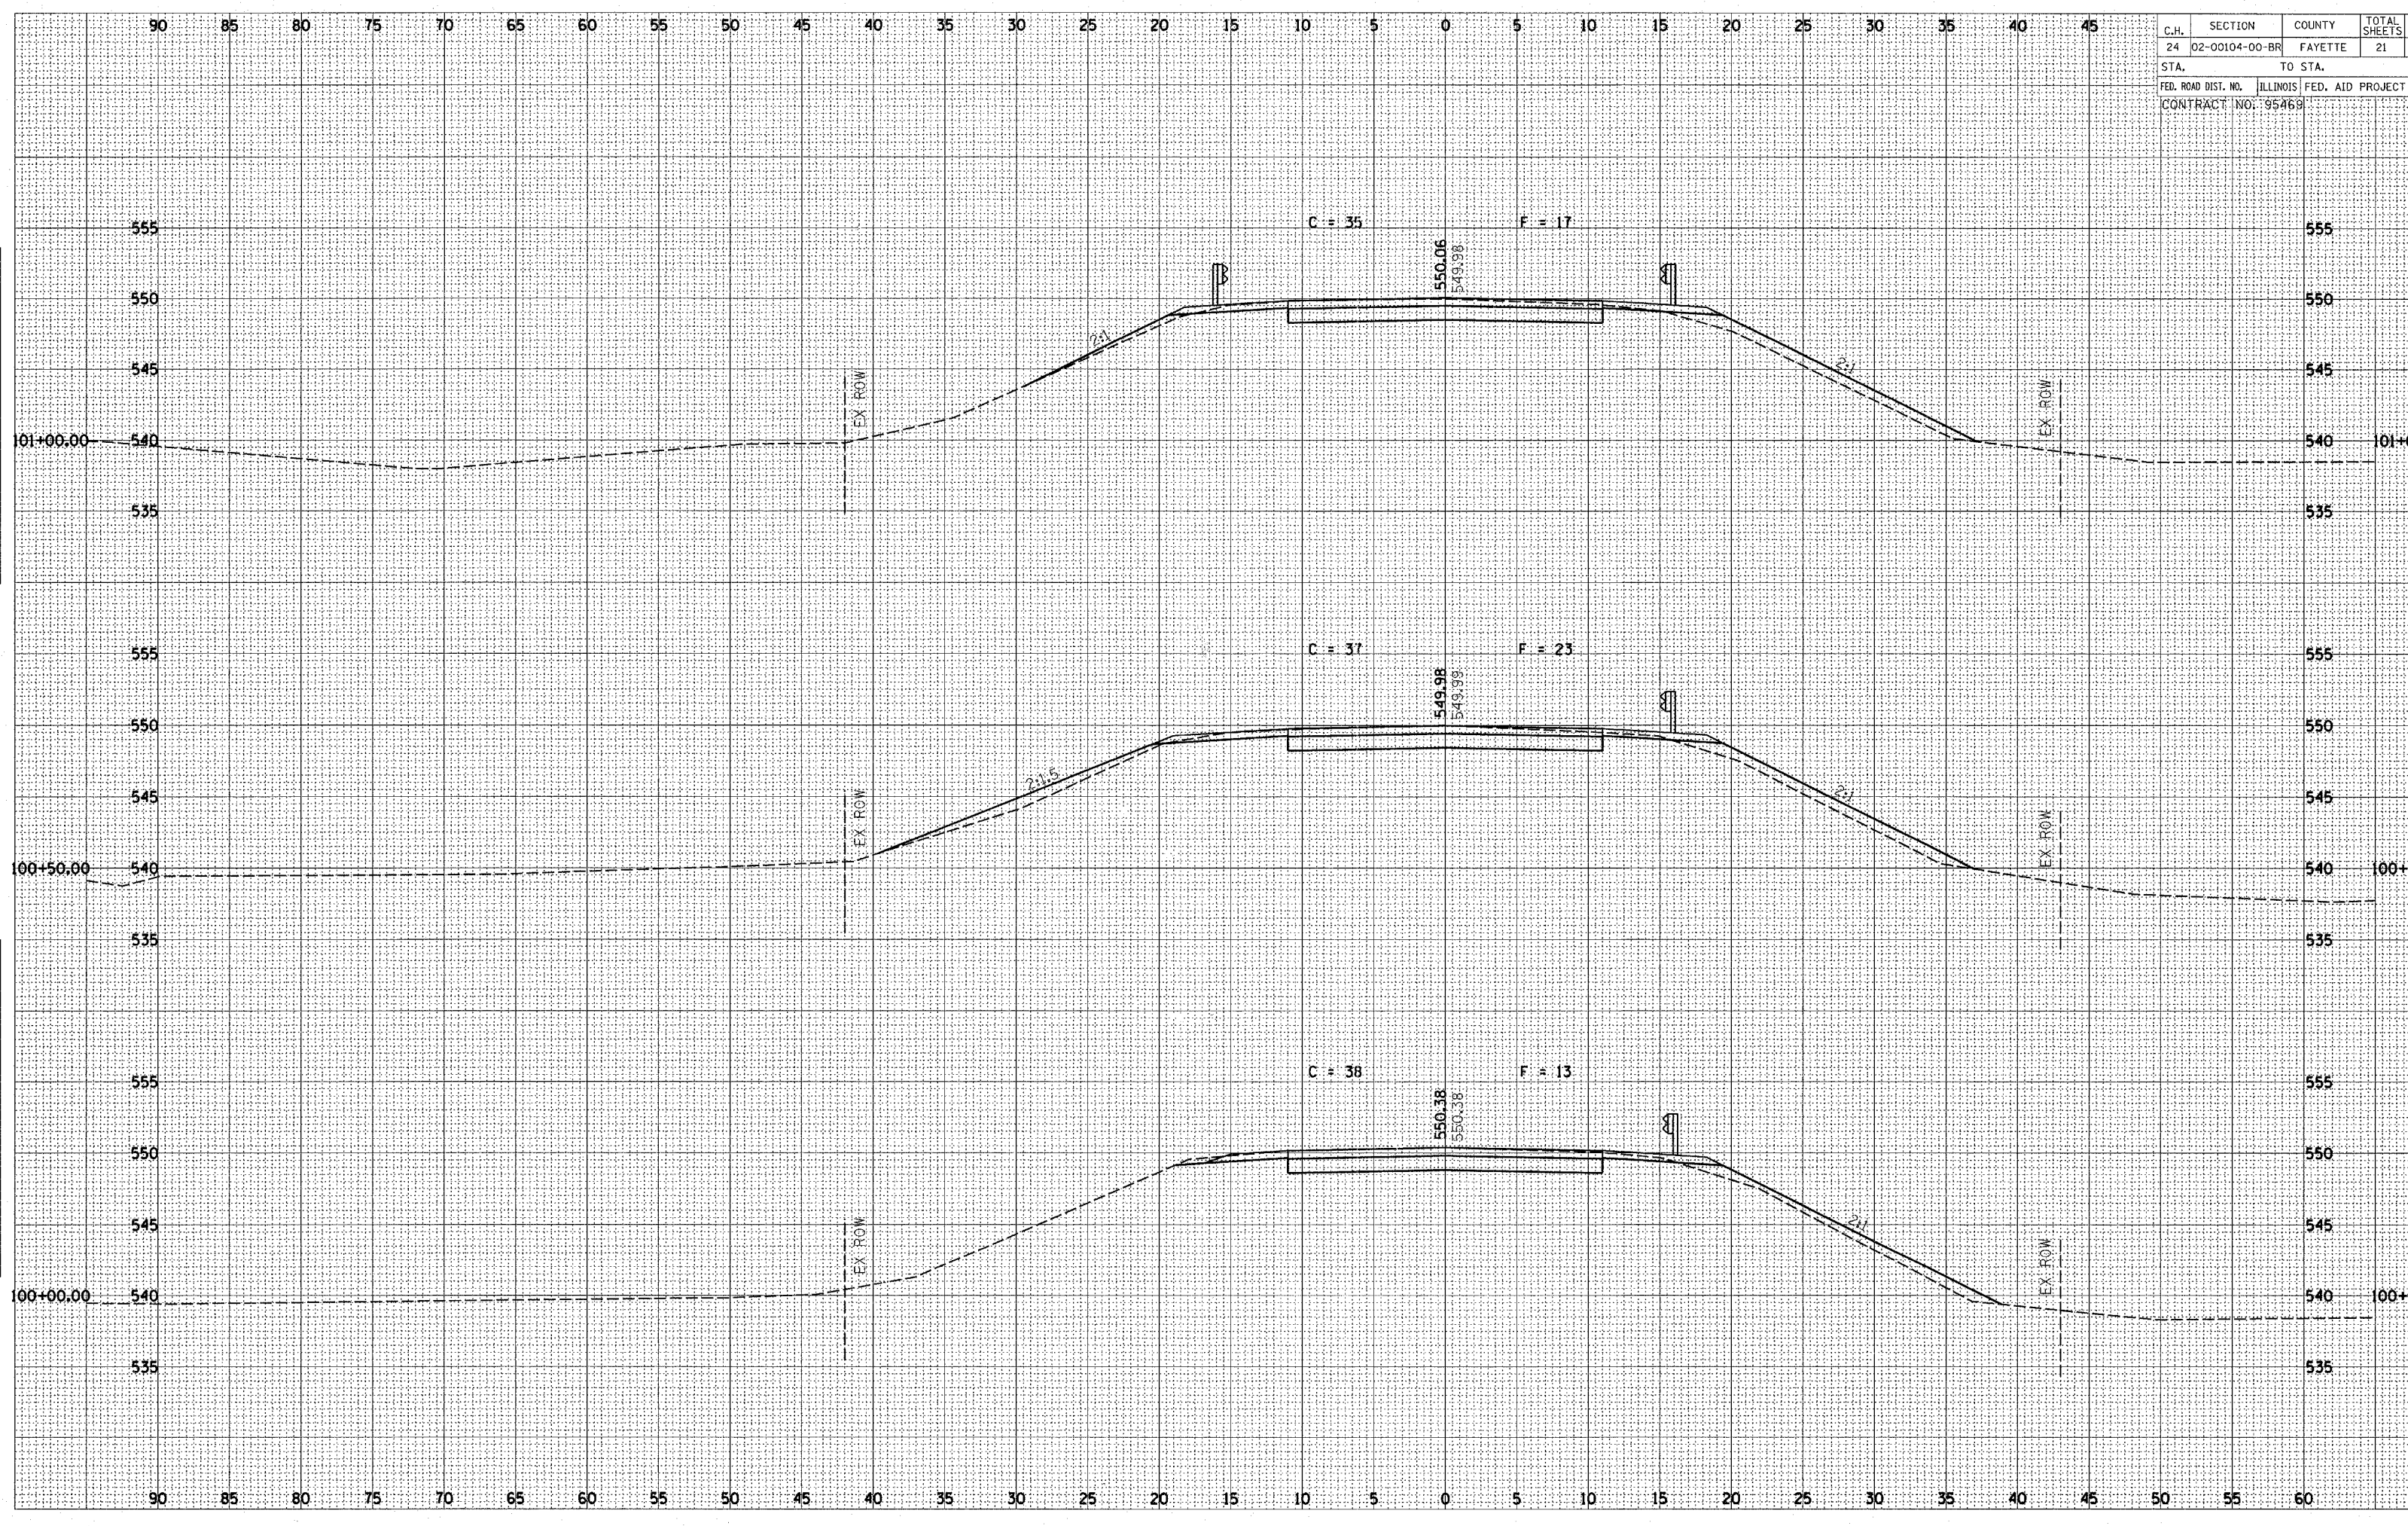

NOTE BOOK  
 TEMPLATE  
 AREAS CHECKED

NOTE BOOK  
 TEMPLATE  
 AREAS CHECKED