


F.A.S.	SECTION	COUNTY	TOTAL SHEETS	SHEET NO.
880	83-00876-00-RS	HAMILTON	6	5
FED. ROAD DIST. NO. 1		ILLINOIS	DAHLGREN ROAD (EAST)	
PROJECT RS-880(105)		CONTRACT # 99263		
LEC JOB # H05L097HM				

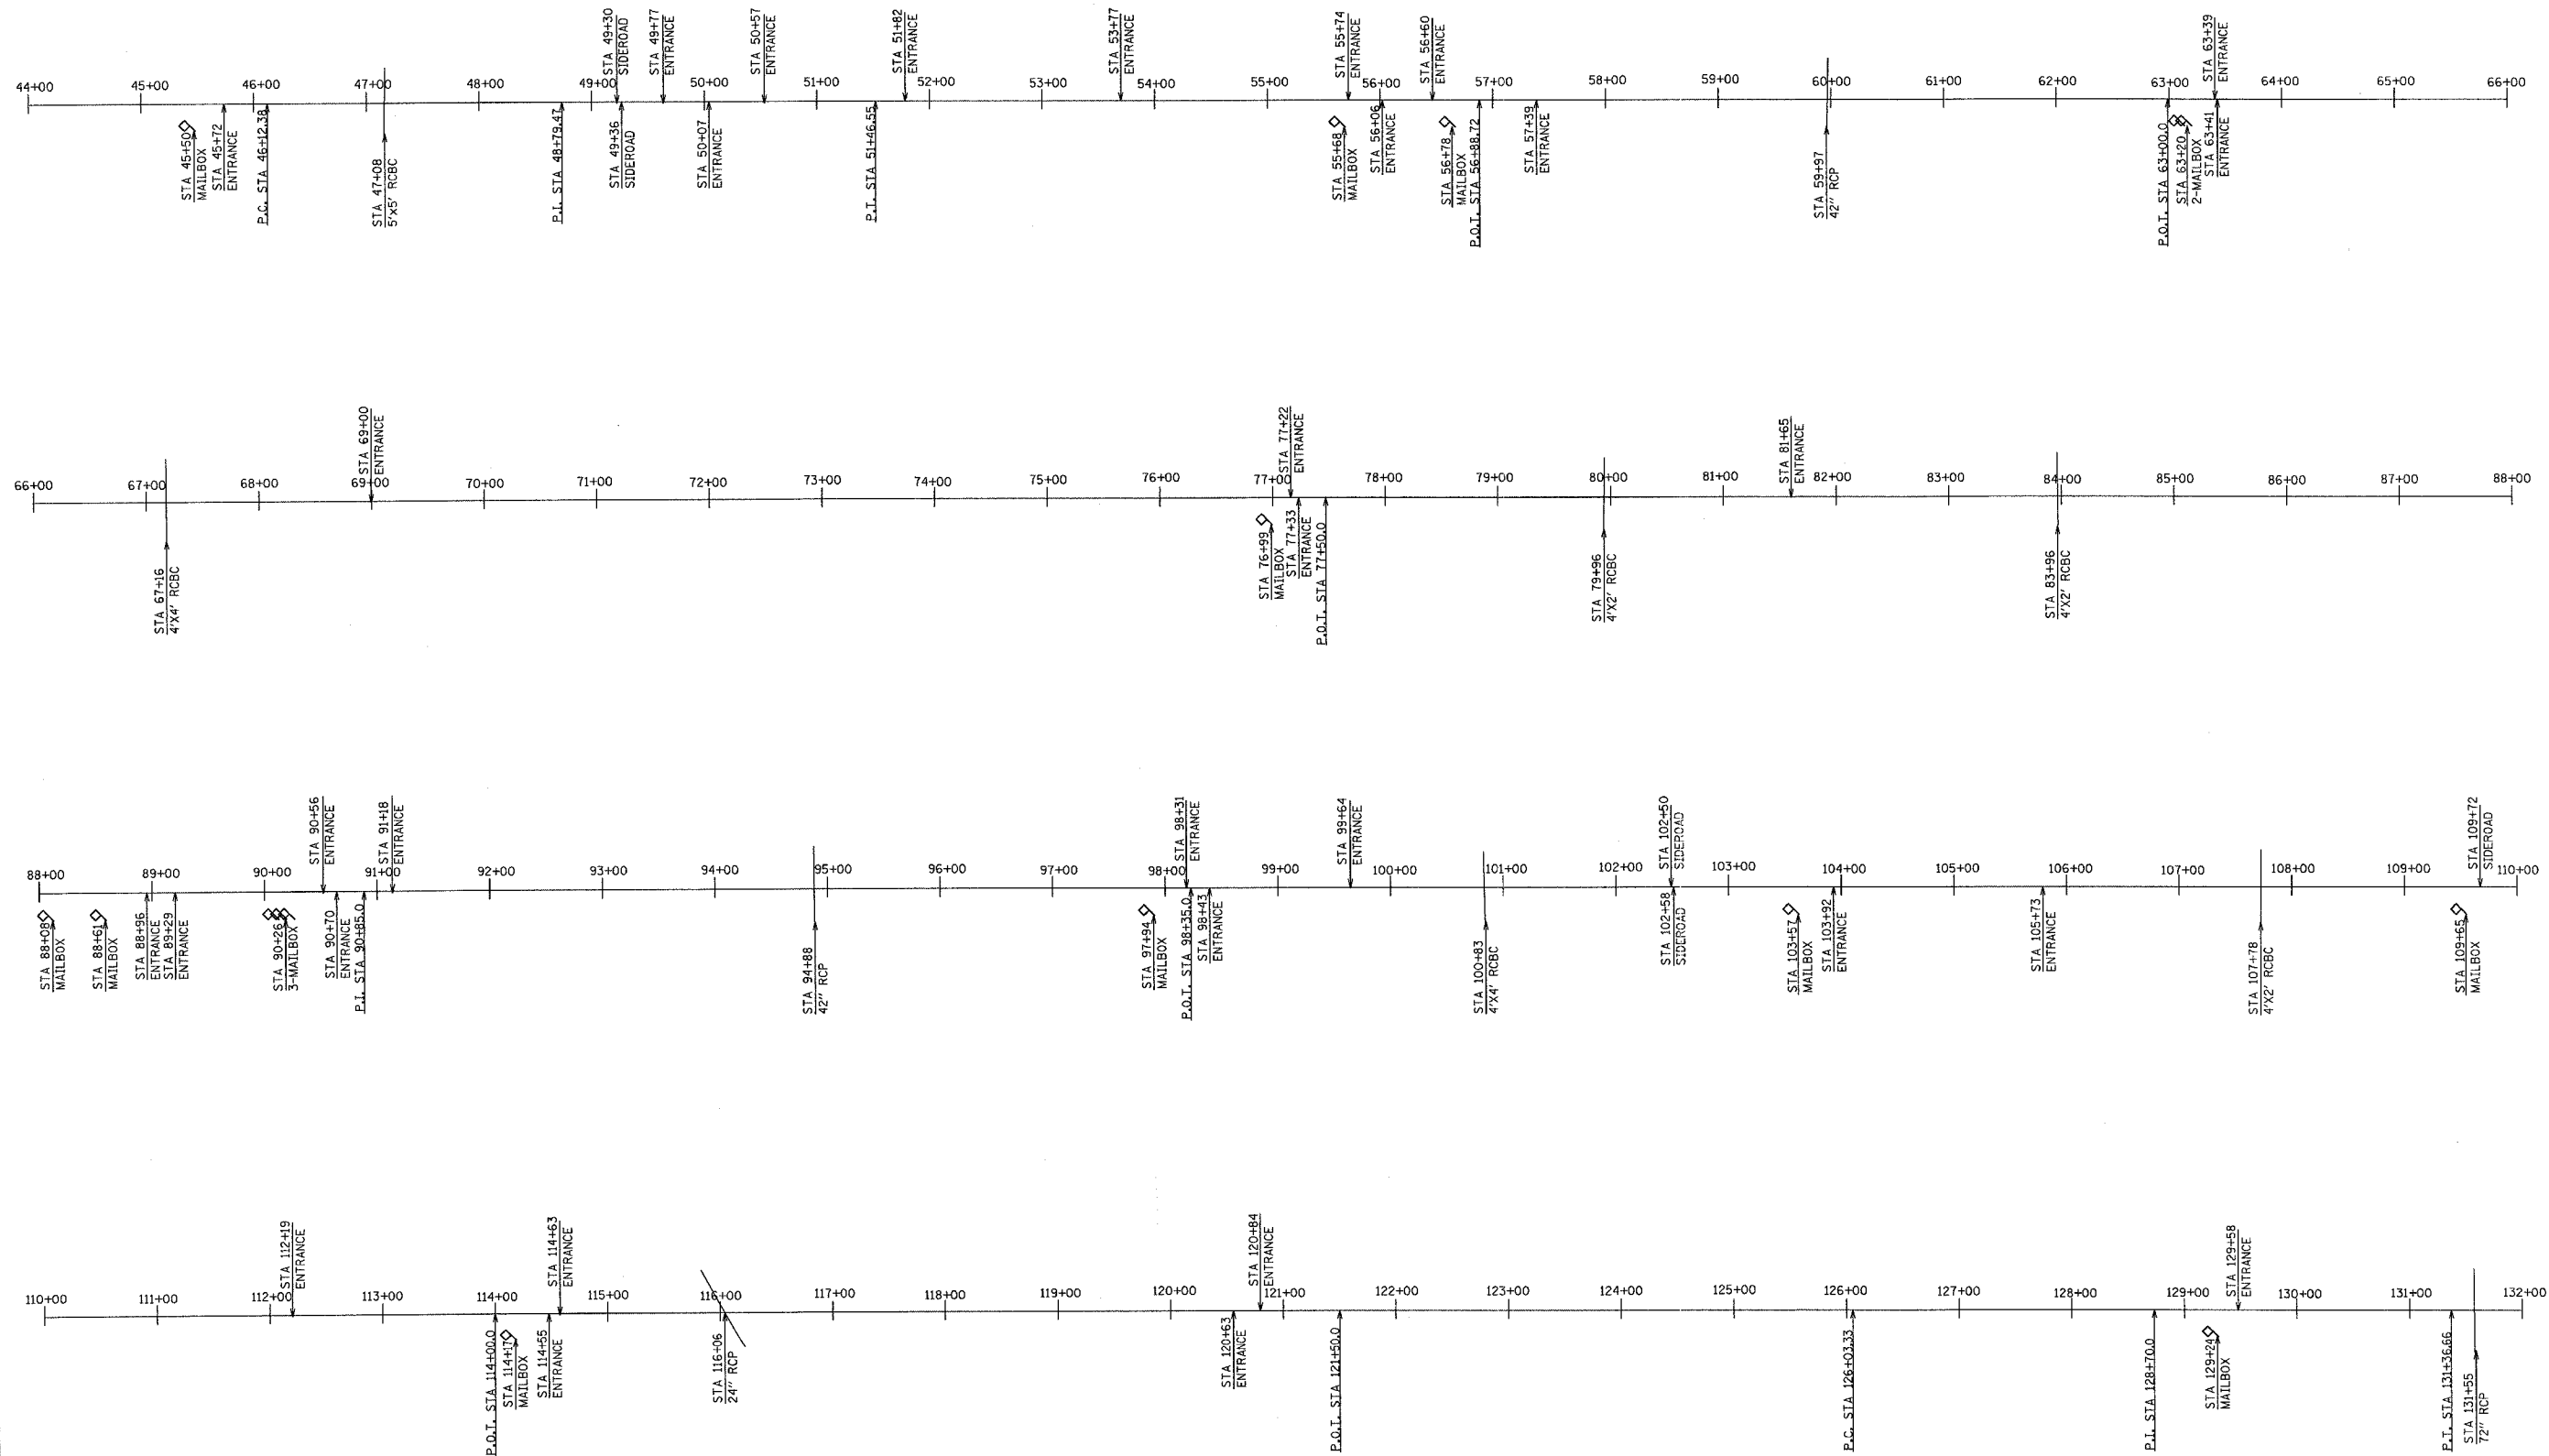

323 W. 3RD ST.
P.O. BOX 180
MT. CARMEL, IL
62863
PHONE:
(618)-262-8651
FAX:
(618)-263-3327

405 W. STATE ST.
SUITE 1
PRINCETON, IN
47670
PHONE:
(812)-386-7611
FAX:
(812)-385-2812



PROFESSIONAL DESIGN FIRM
LAND SURVEY &
PROFESSIONAL
ENGINEERING
CORPORATION
184-000887
(62-032435)(35-002769)



AARON M. MEFFORD
NAME
Aaron M. Mefford
SIGNATURE
CS-16-06
DATE
11-30-07
EXPIRES