

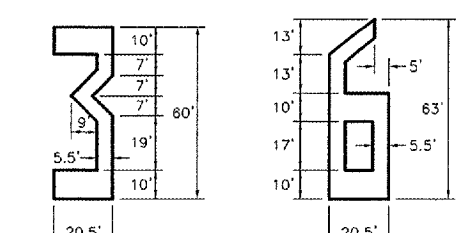
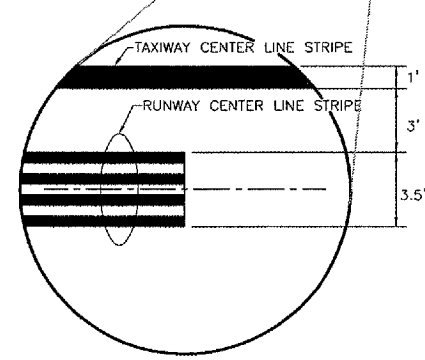
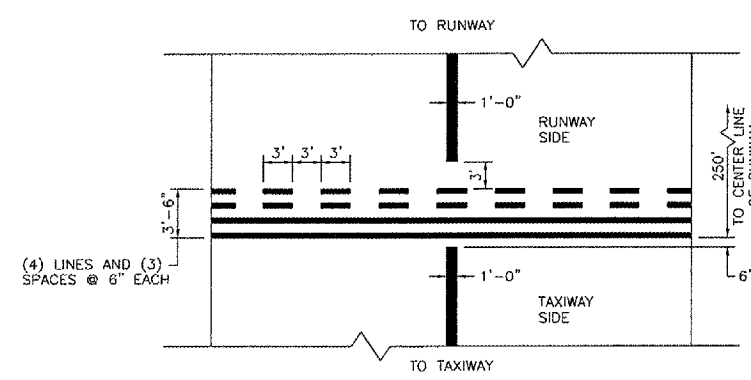
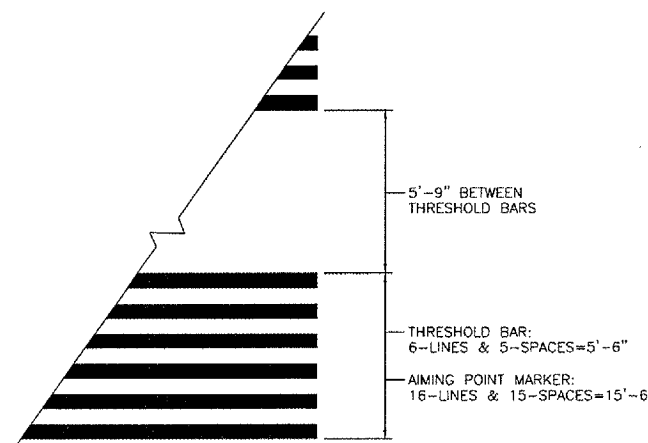


PAVEMENT MARKING TABLE (PER APPLICATION)			
ITEM NO. - DESCRIPTION	WHITE	YELLOW	TOTAL
AR 620520 - PAVEMENT MARKING - WATERBORNE	8466 S.F.	2391 S.F.	10,857 S.F.

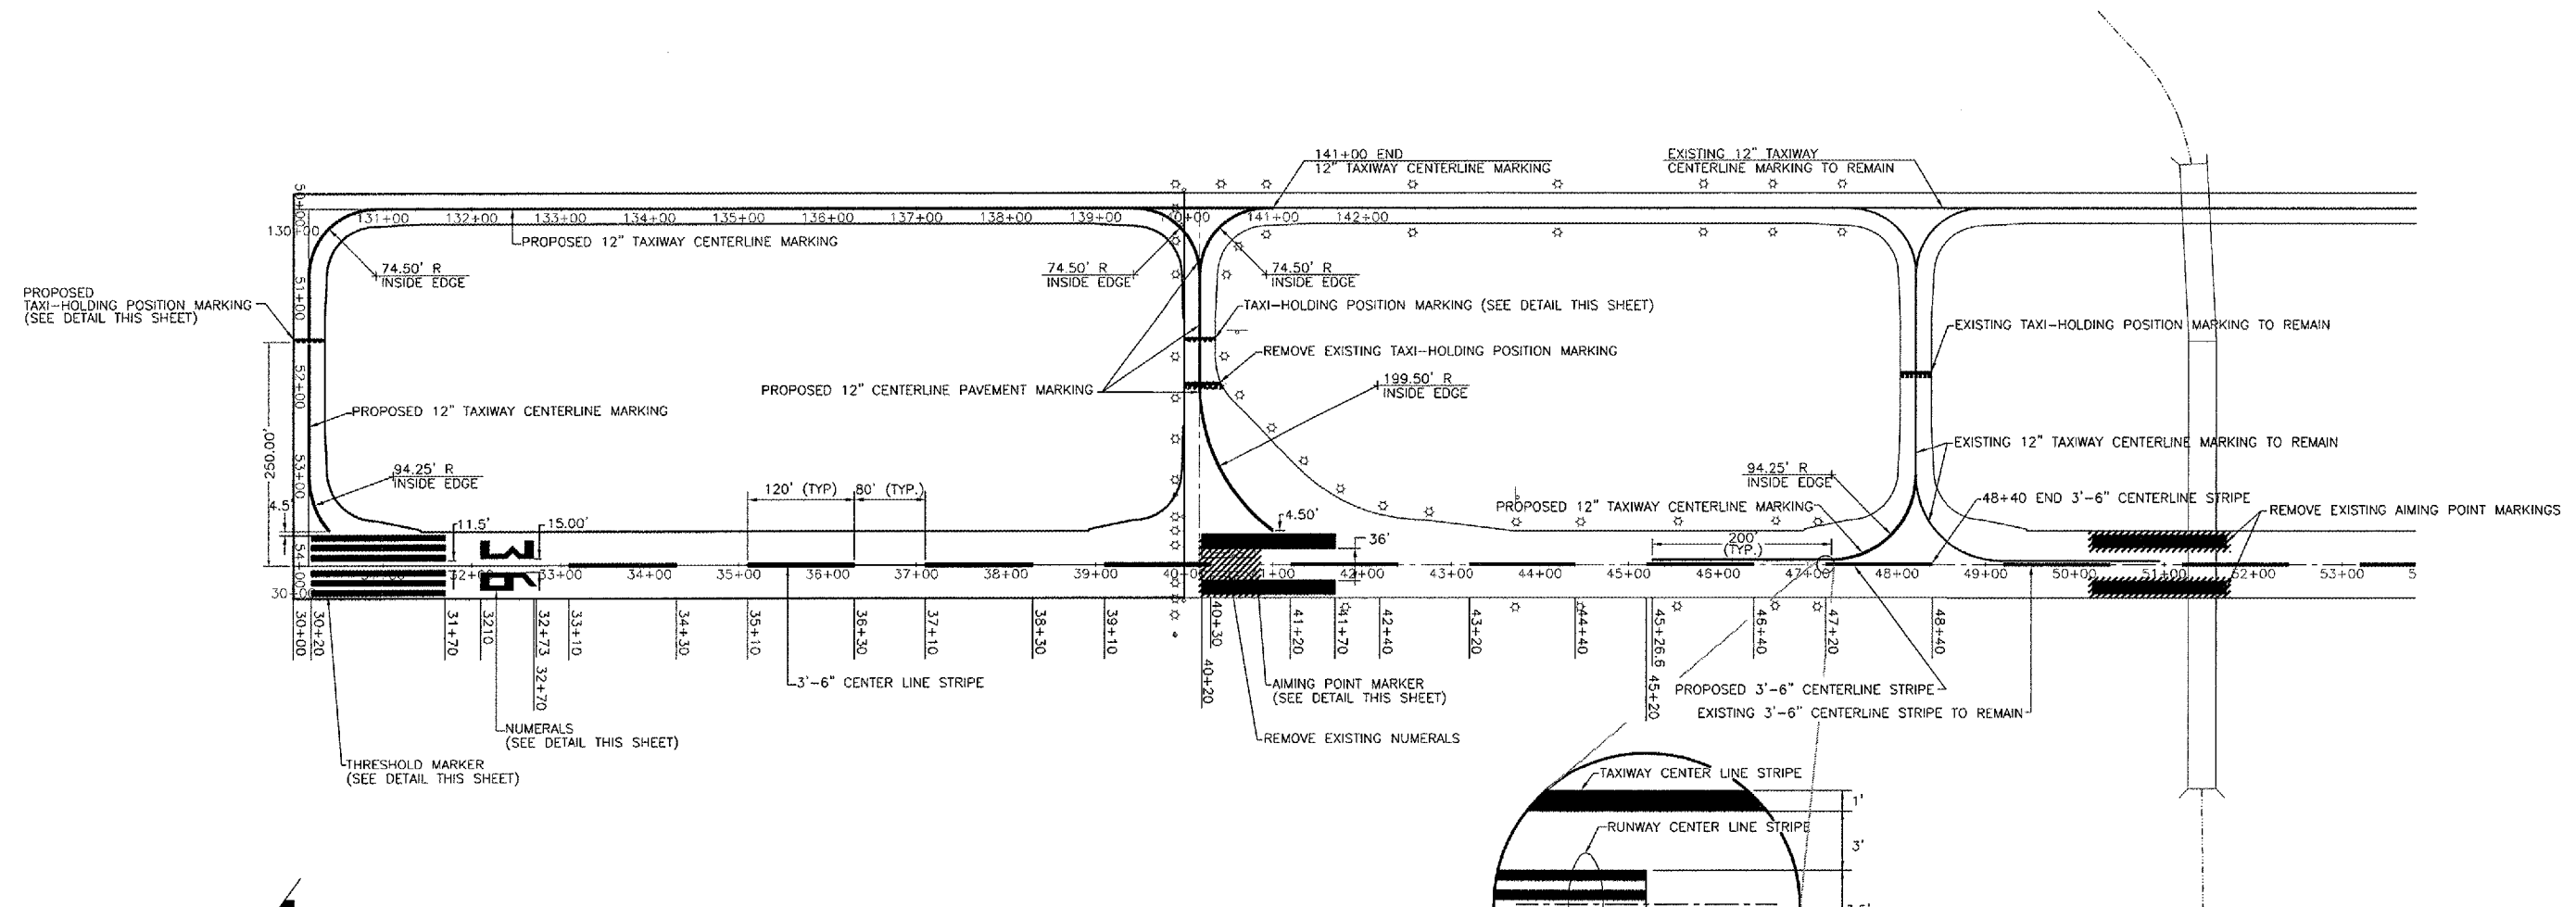

- NOTES:**
- 1.) ALL RUNWAY MARKING WHITE
 - 2.) ALL TAXIWAY MARKING - AVIATION YELLOW
 - 3.) THRESHOLD MARKERS, AIMING POINT MARKERS, RUNWAY CENTER LINES AND NUMERALS TO BE STRIATED.

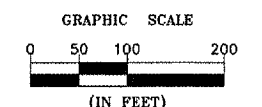

NOTE:
ALL NUMERALS ARE STRIATED (WHITE)