


M.H. T.S. A 5' DIA
W/ FLAT TOP SLAB
NEENAH R4341-A GRATE OR APPROVED EQUAL
RIM EL = 561.80
INV. EL = 557.72
8' x 36" RCP
CLASS III @ 0.22%
21" ORIFICE RESTRICTOR PLATE
(SEE DETAIL)

P.R.C.F.E.S. 36"
INV. EL = 557.50
P.R.C.F.E.S. 36"
INV. EL = 557.75

PIPE DETAIL
N.T.S.

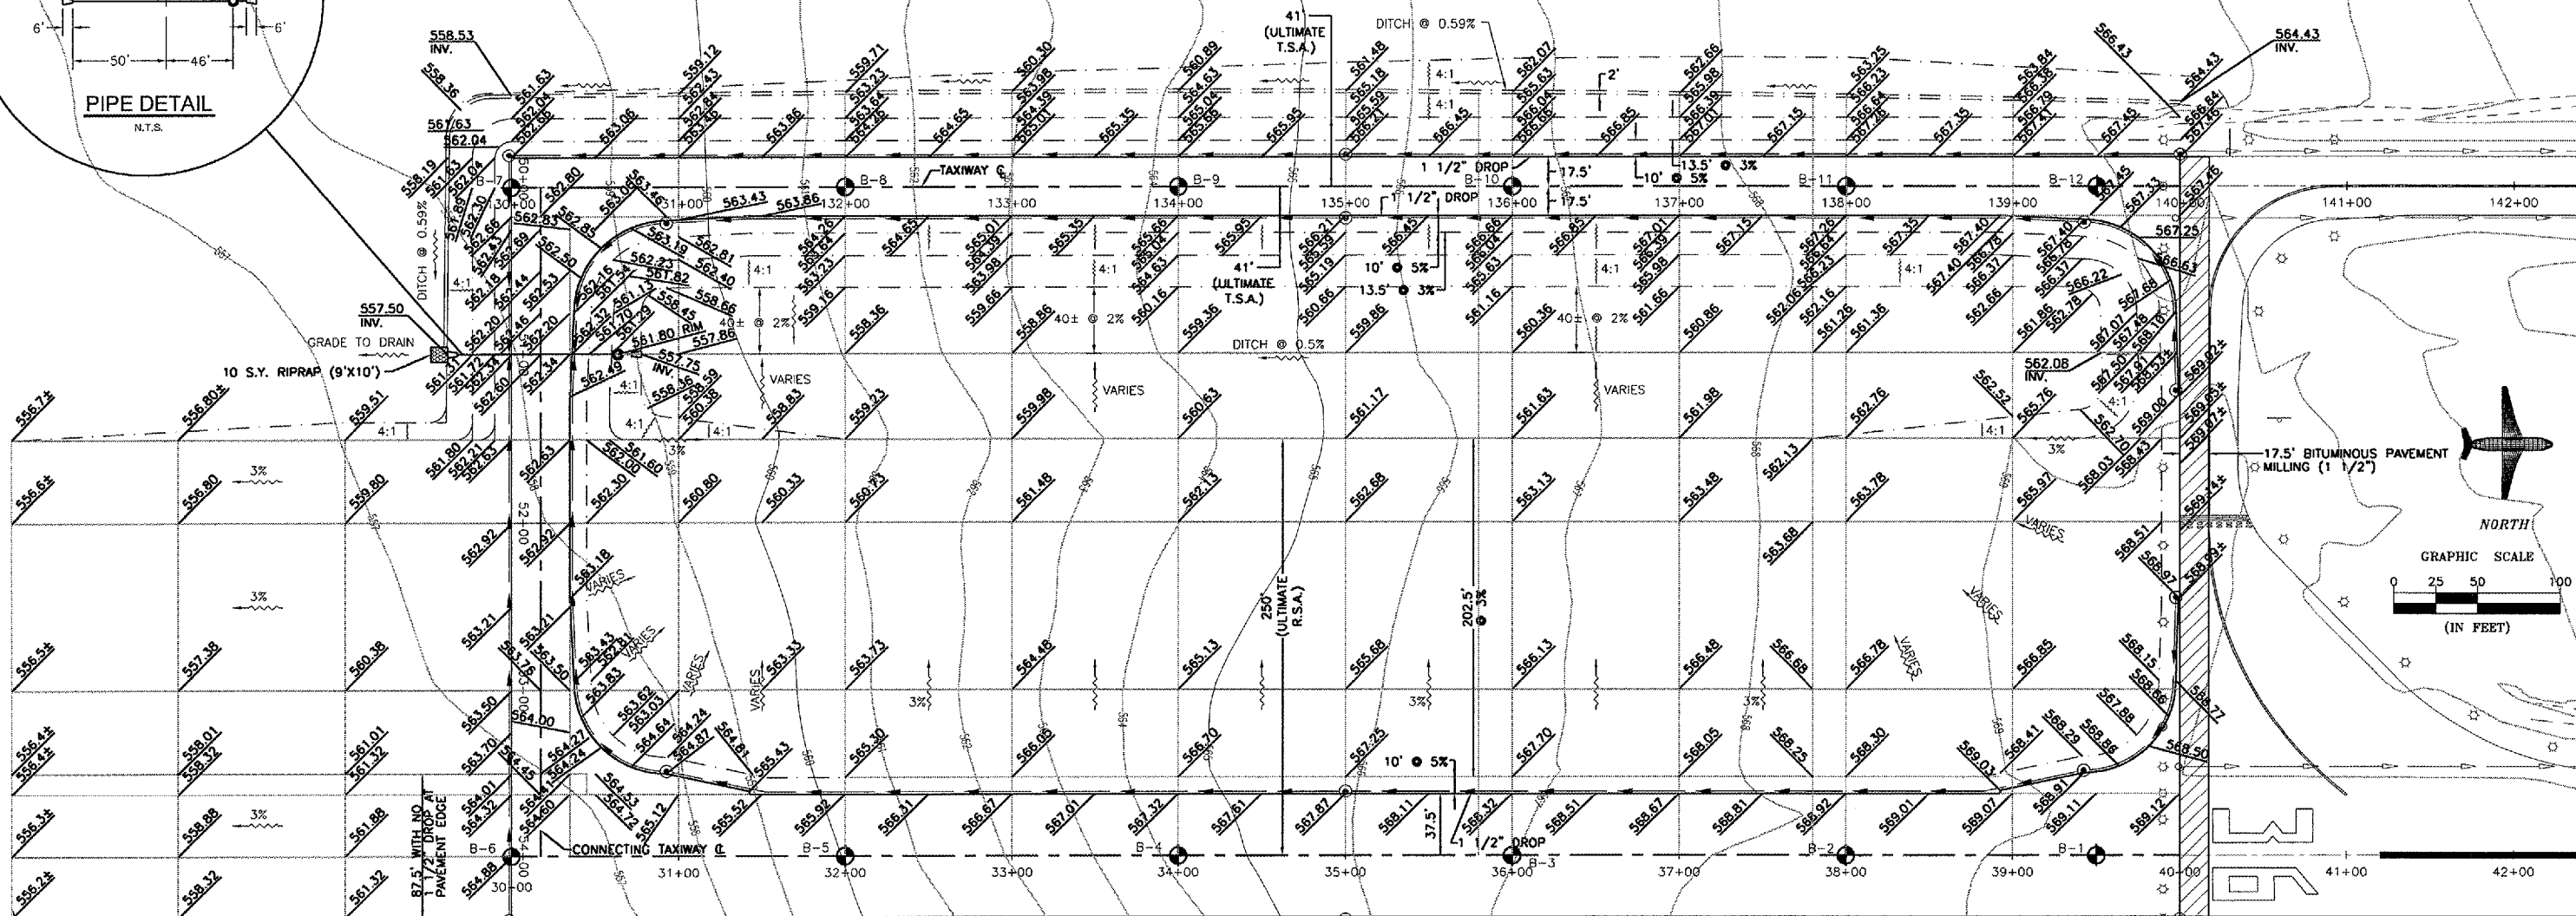

SEE RUNWAY PLAN AND
PROFILE SHEET FOR
GRADING IN THIS AREA

SEE RUNWAY PLAN AND
PROFILE SHEET FOR
GRADING IN THIS AREA

