


QUAD CITY INTERNATIONAL AIRPORT
RUNWAY 31 EXTENSION - EARTHWORK
ILL. MJ-3584, QU001
SHEET 35 OF 52

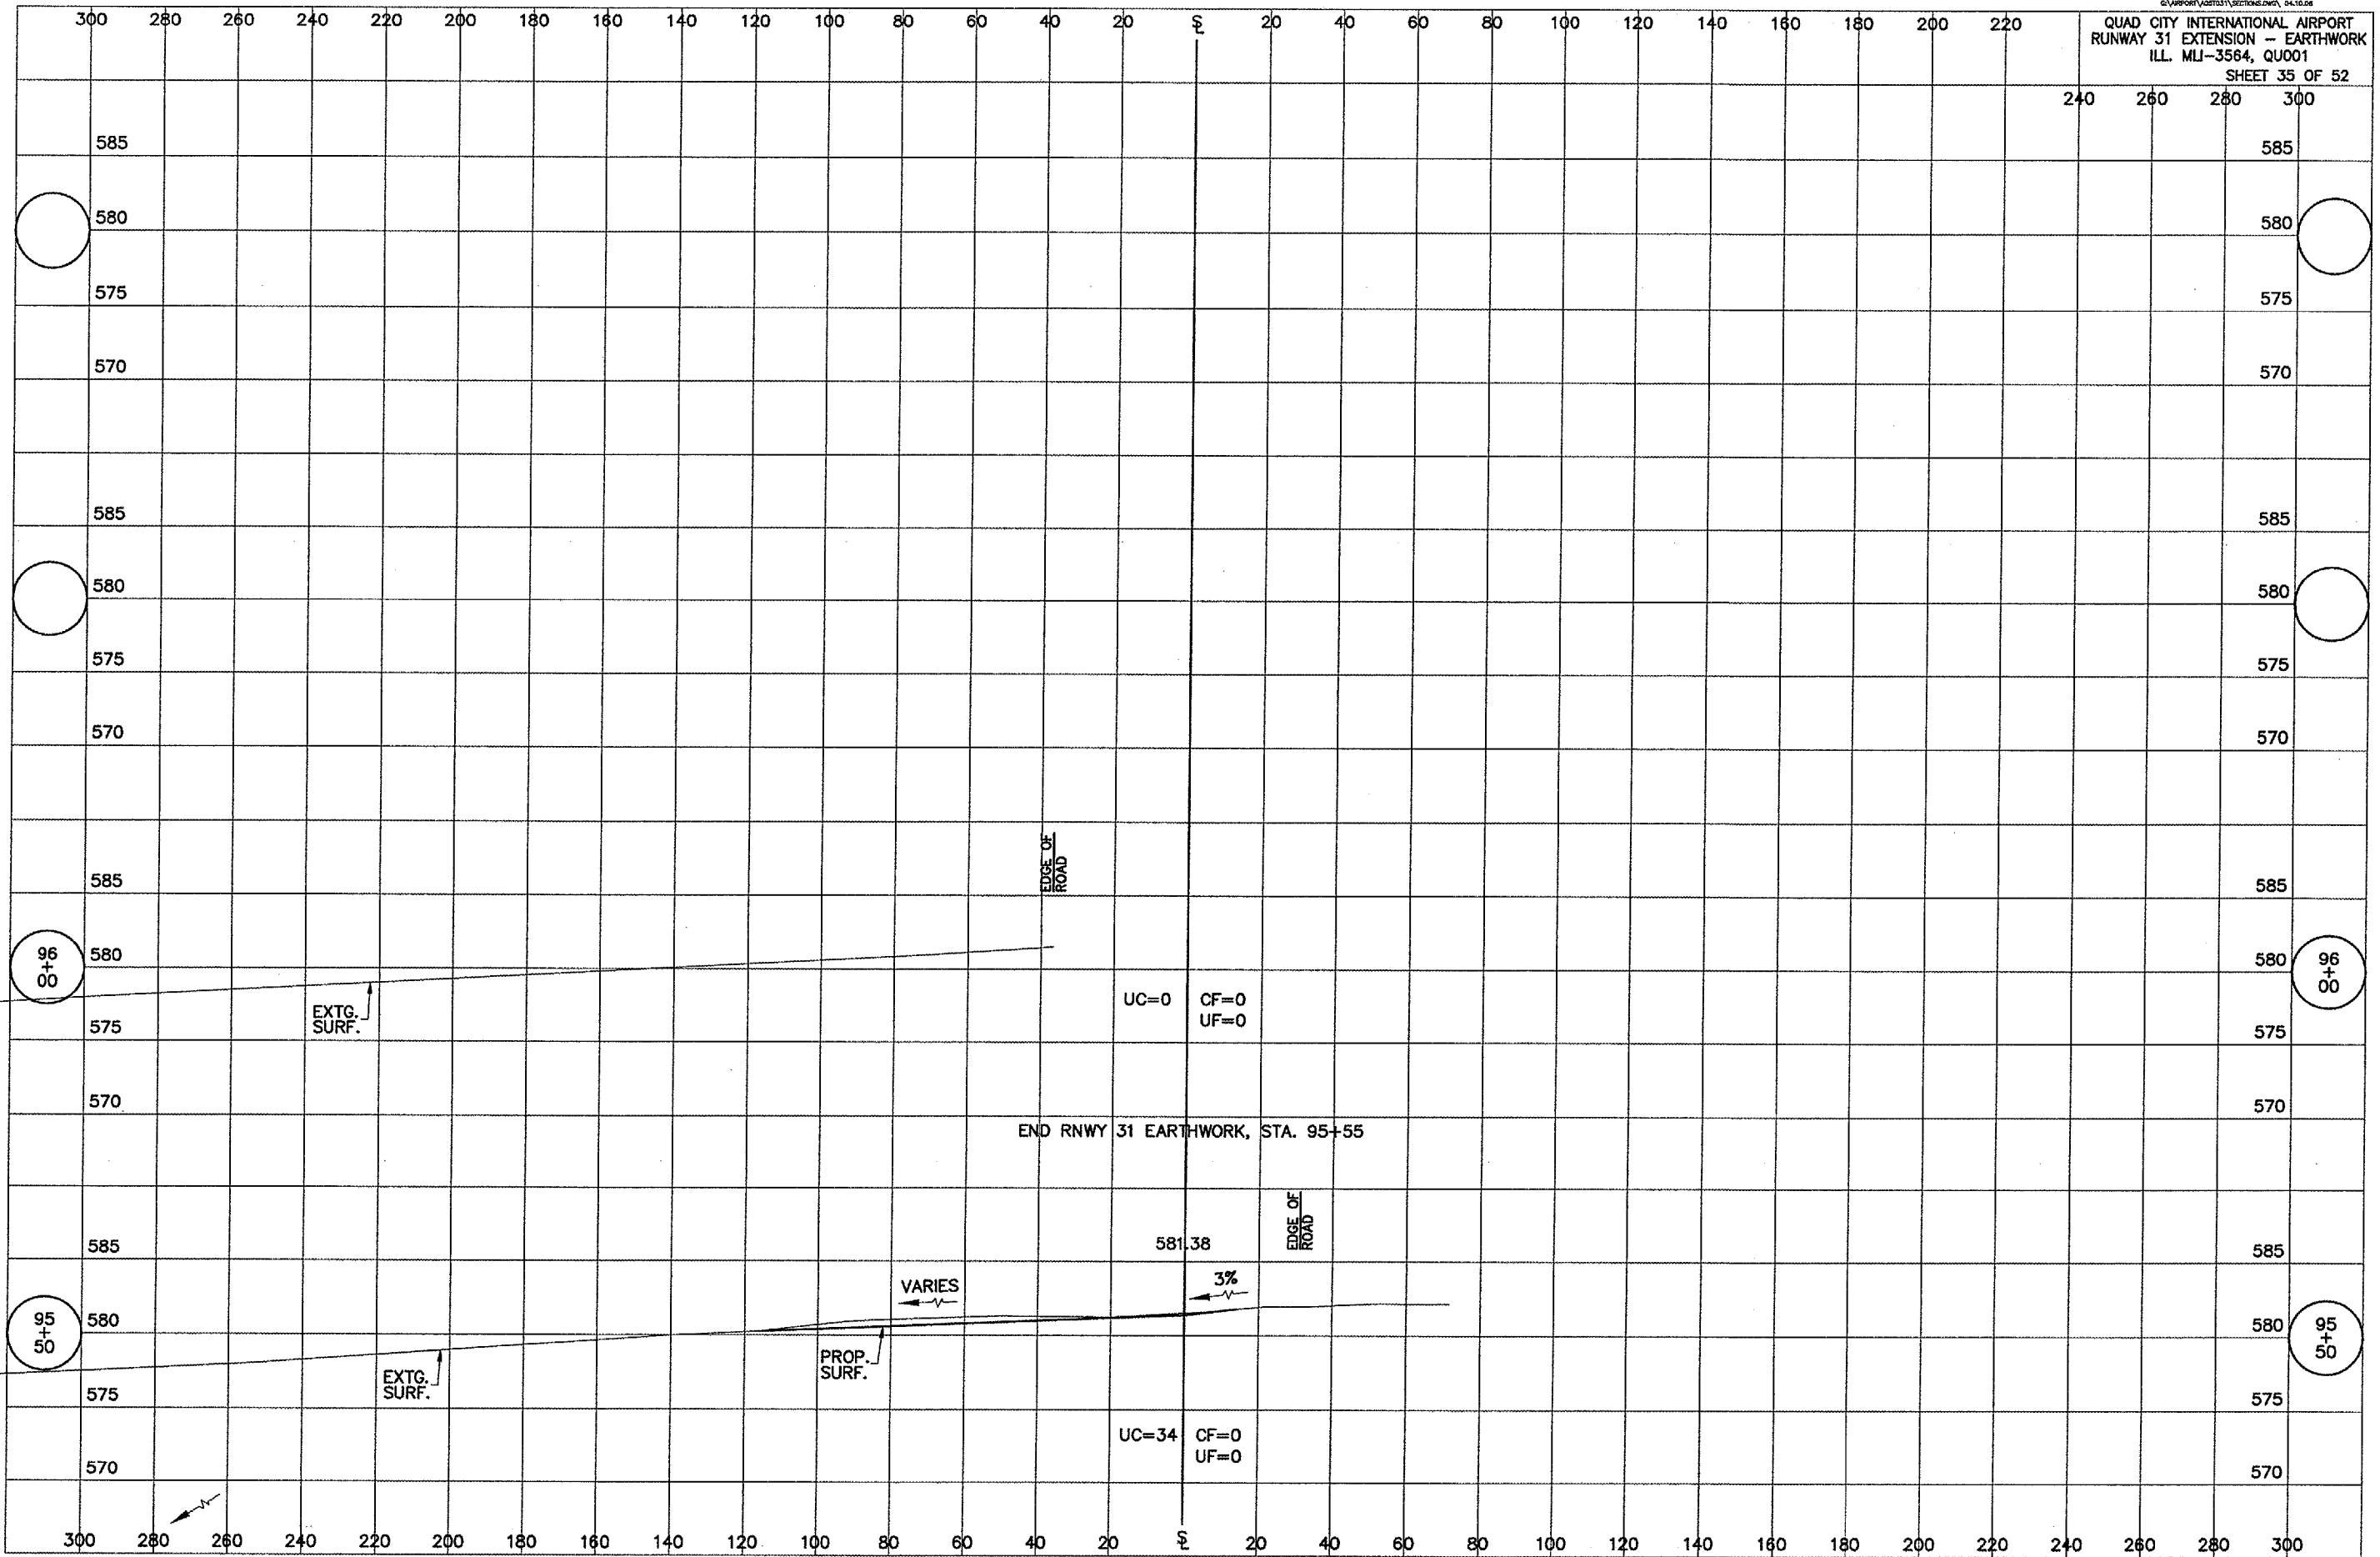

I:\airport\A05T031\sections.dwg, 6/28/2006 10:57:30 AM, jeffm