


STAGE 3

STAGE 3 AIRFIELD STATUS
 1. ALL AIRFIELD PAVEMENTS CLOSED

STAGE 3 NOTES

1. CONSTRUCTION NIGHT SHIFTS IN THE STAGE 3 AREA SHALL OCCUR BETWEEN THE HOURS OF 7:11:30 PM AND 5:30 AM ONLY. THE AIRPORT WILL BE CLOSED TO AIRCRAFT TRAFFIC BETWEEN THESE HOURS. PRIOR TO THE END OF EACH NIGHT SHIFT, THE CONTRACTOR SHALL CLEAN THE PAVEMENT SURFACES TO THE SATISFACTION OF THE ENGINEER. RUNWAY 9-27 SHALL BE OPEN TO AIRCRAFT TRAFFIC BETWEEN THE HOURS OF 5:30 AM AND 7:11:30 PM AND CONSTRUCTION TRAFFIC SHALL NOT BE ALLOWED WITHIN THE RUNWAY SAFETY AREAS UNLESS OTHERWISE AUTHORIZED BY THE ENGINEER.
2. CLOSED RUNWAY MARKINGS SHALL BE IN PLACE WHEN THE CONTRACTOR IS IN THE RUNWAY SAFETY AREAS (ALL RUNWAYS).
3. STAGE 3 WORK MAY BE DONE CONCURRENTLY WITH STAGE 5

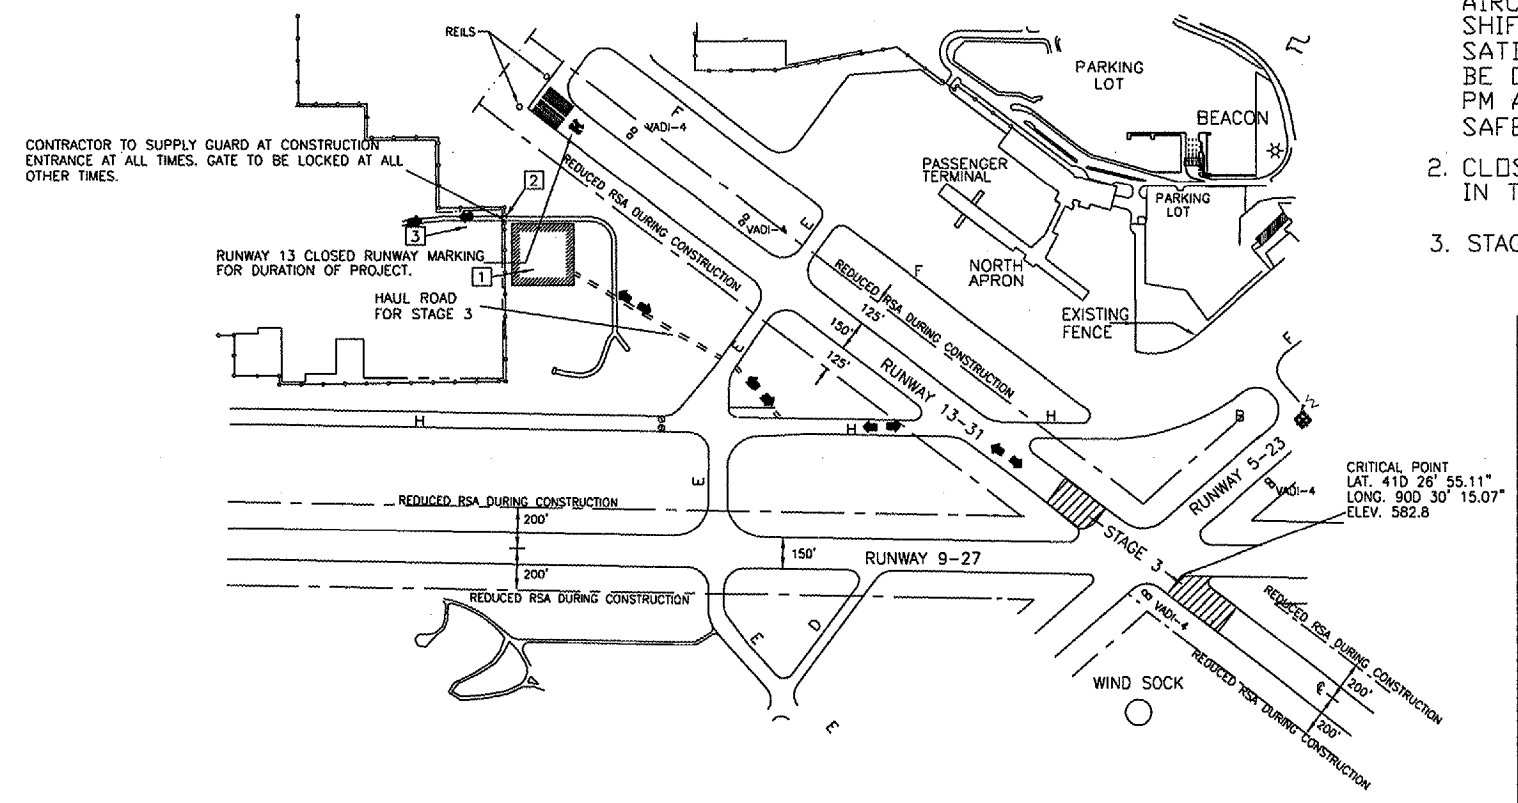

STAGE 4 AIRFIELD STATUS
 1. RUNWAY 13-31 CLOSED
 2. TAXIWAY E CLOSED FROM TAXIWAY H TO TAXIWAY F.
 3. TAXIWAY F CLOSED FROM THE APPROACH END OF RUNWAY 13 TO THE NORTH RAMP.
 4. TAXIWAY B CLOSED FROM TAXIWAY N TO THE APPROACH END OF RUNWAY 31.
 5. TAXIWAY K CLOSED FROM TAXIWAY N TO THE APPROACH END OF RUNWAY 31.
 6. ALL OTHER AIRFIELD PAVEMENTS OPEN.

STAGE 4

STAGE 5 AIRFIELD STATUS
 1. RUNWAY 13-31 CLOSED
 2. TAXIWAY H CLOSED FROM TAXIWAY E TO TAXIWAY F.
 3. TAXIWAY F CLOSED FROM THE APPROACH END OF RUNWAY 13 TO THE NORTH RAMP
 4. TAXIWAY B CLOSED FROM TAXIWAY N TO THE APPROACH END OF RUNWAY 13-31.
 5. TAXIWAY K CLOSED FROM TAXIWAY N TO THE APPROACH END OF RUNWAY 31.
 6. ALL OTHER AIRFIELD PAVEMENTS OPEN.

STAGE 5 NOTES
 1. COMPLETE ALL STAGE 5 WORK INCLUDING MARKING REMOVAL AND REPLACEMENT AND REOPEN ALL CLOSED AIRFIELD PAVEMENTS.
 2. STAGE 5 MAY BE WORKED CONCURRENTLY WITH STAGE 3.

CONTRACTOR SUPPLIED TRAFFIC CONTROL GUARD AND TRACTOR BRUSH DURING ALL HAULING OPERATIONS. ALL CONSTRUCTION TRAFFIC TO STOP AT INTERSECTION AND YIELD TO ALL AIRFIELD TRAFFIC AT ALL TIMES.

CONTRACTOR TO SUPPLY GUARD AT CONSTRUCTION ENTRANCE AT ALL TIMES. GATE TO BE LOCKED AT ALL OTHER TIMES.

STAGE 4 NOTES
 1. COMPLETE ALL STAGE 4 WORK AND OPEN TAXIWAY E PRIOR TO BEGINNING WORK ON STAGE 5.
 2. RUNWAY 13-31 CLOSED RUNWAY MARKINGS REMAIN IN PLACE.
 3. STAGE 3 MAY BE WORKED ON CONCURRENTLY WITH STAGE 4.

