



JUN 29, 2006 9:30 AM CAH
 I:\AIRPORTS\ROBINSON\838-04RWY\AIRPORT\SHEETS\R-151MRK.DWG -- 127+00 to 143+00

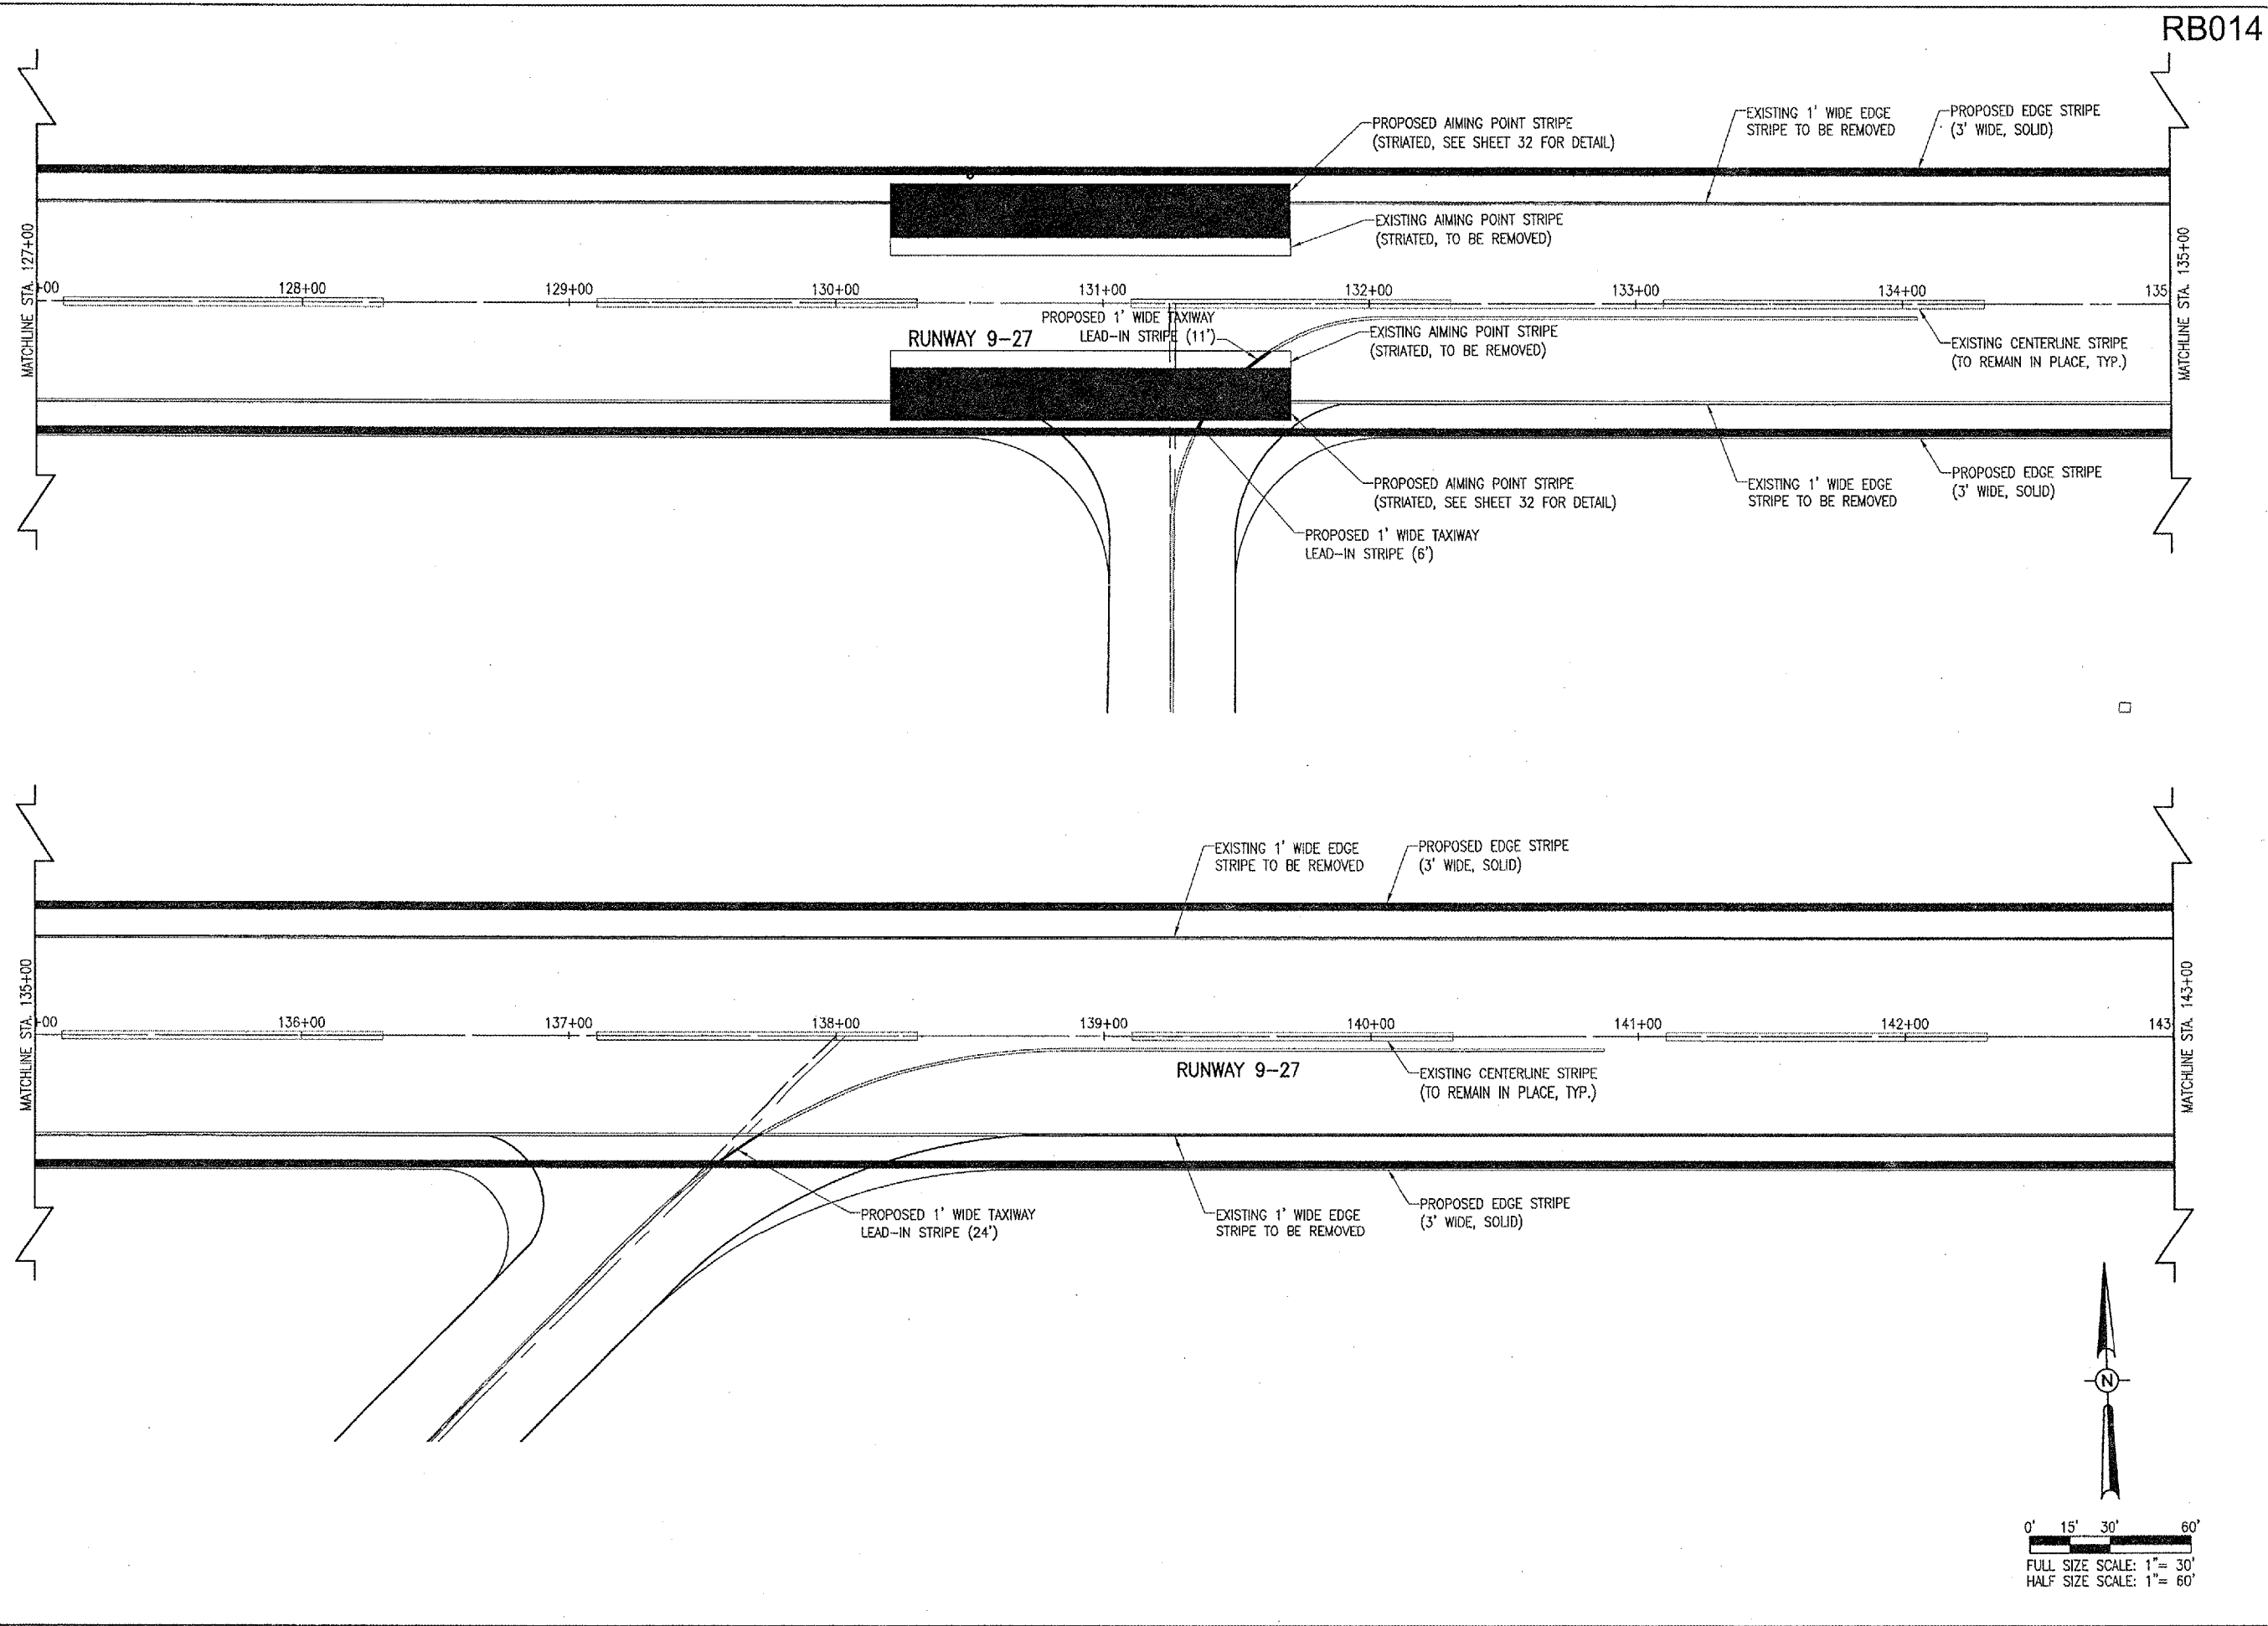

RB014

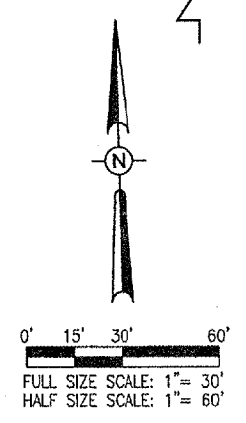

DATE	REVISION	BY

ROBINSON MUNICIPAL AIRPORT
 ROBINSON
 CRAWFORD COUNTY, ILLINOIS

IL. PROJ.: RSV-3490 A.I.P. PROJ.: 3-17-0086-B10

FILE PROJECT NO.	FILE NAME	SCALE	DATE	LAYOUT	DATE	DRAWN	DATE	REVIEWED	DATE
838-04RWY	R-151MRK.DWG	1" = 30'	01/13/04	CCC	01/13/04	CCC	01/13/04	CAH	03/05/04

HANSON

Hanson Professional Services Inc.
 1625 South Street
 Springfield, IL 62761
 Offices Nationwide

RUNWAY 9-27
 WIDENING

PROPOSED
 MARKING PLAN
 STA. 127+00 TO STA. 143+00