


JUN 29, 2006 10:02 AM CAH
 I:\AIRPORTS\ROBINSON\B38-04RWY\AIRPORT\SHEETS\R-309XS.DWG - STA. 132+00 TO STA. 133+00

RB014

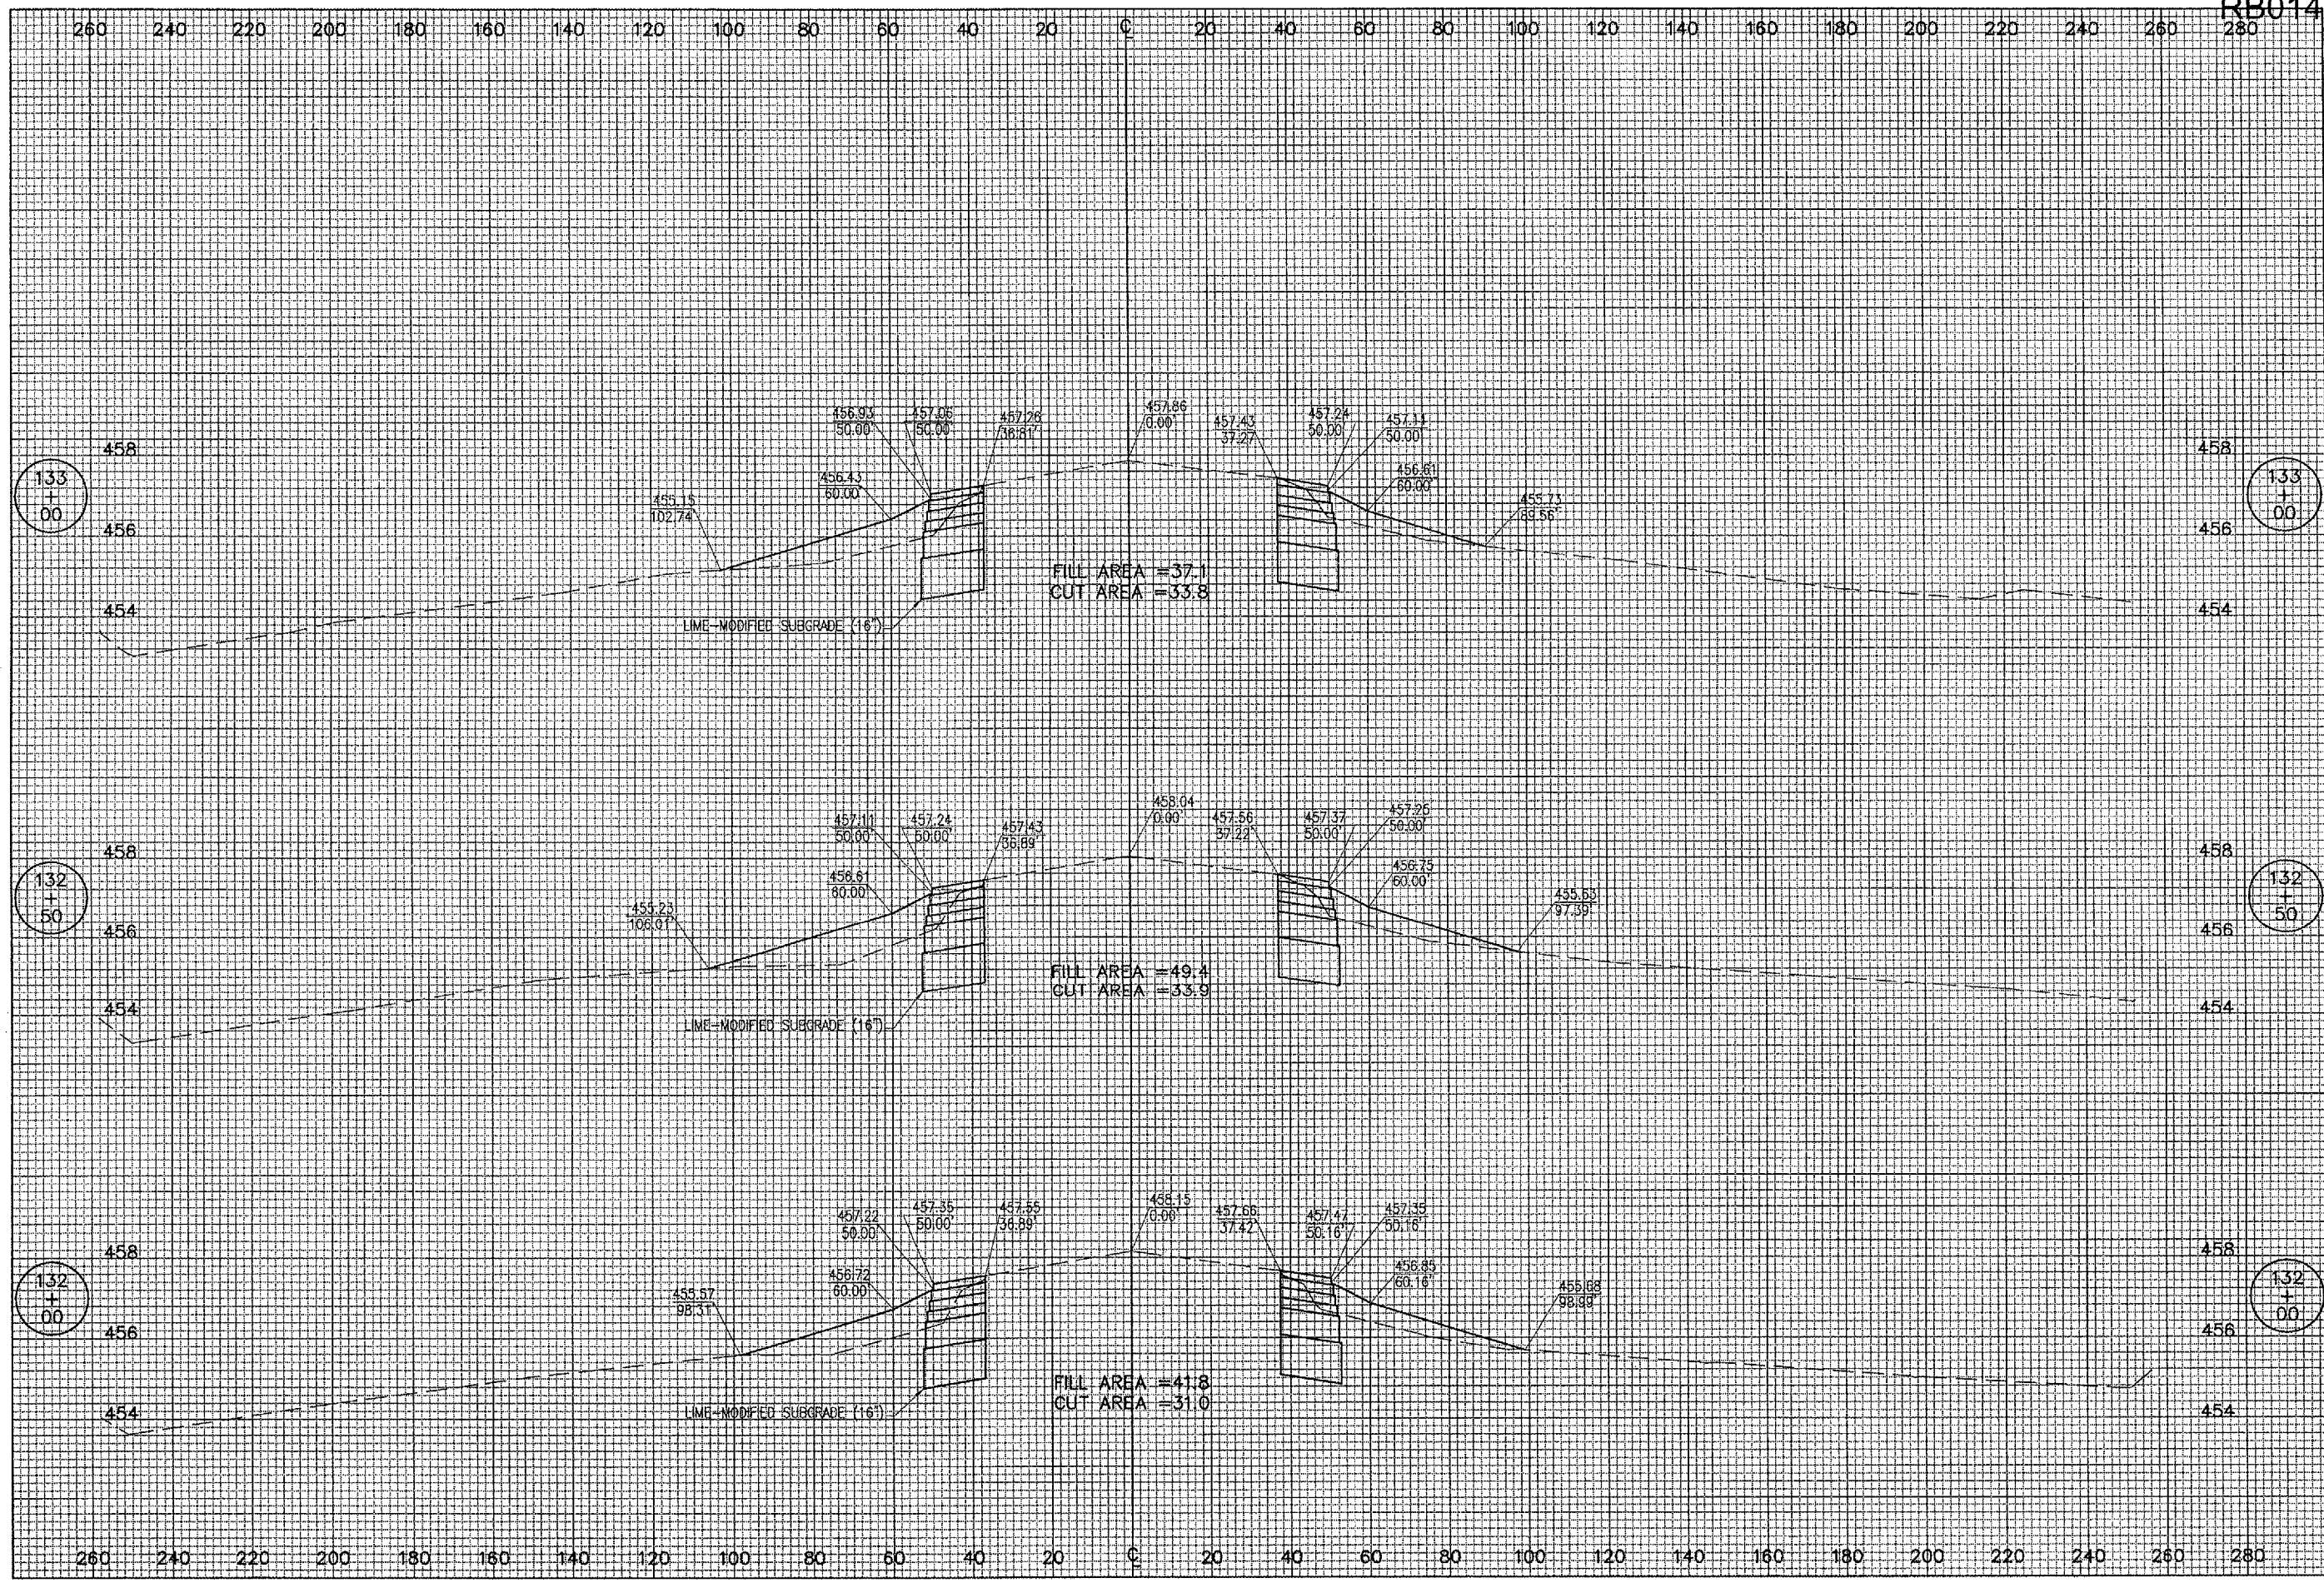

DATE	REVISION

ROBINSON MUNICIPAL AIRPORT
 ROBINSON
 CRAWFORD COUNTY, ILLINOIS

IL PROJ.: RSY-3480 A.I.P. PROJ.: 3-17-0086-B10

ILL. Project No. 836-04RWY Drawing: R-309XS.DWG Scale: 1"=20'H, 1"=2'V Date: 01/13/04	LAYOUT TLW 01/20/04 DRAWN TLW 01/20/04 REVIEWED CAH 03/05/04
--	--



RUNWAY 9-27
 WIDENING

PROPOSED
 CROSS-SECTIONS
 STA. 132+00 TO STA. 133+00