


JUN 29, 2006 10:15 AM CAH
 I:\AIRPORTS\ROBINSON\B38-04RWY\AIRPORT SHEETS\R-327XS.DWG - STA. 159+50 TO STA. 161+00

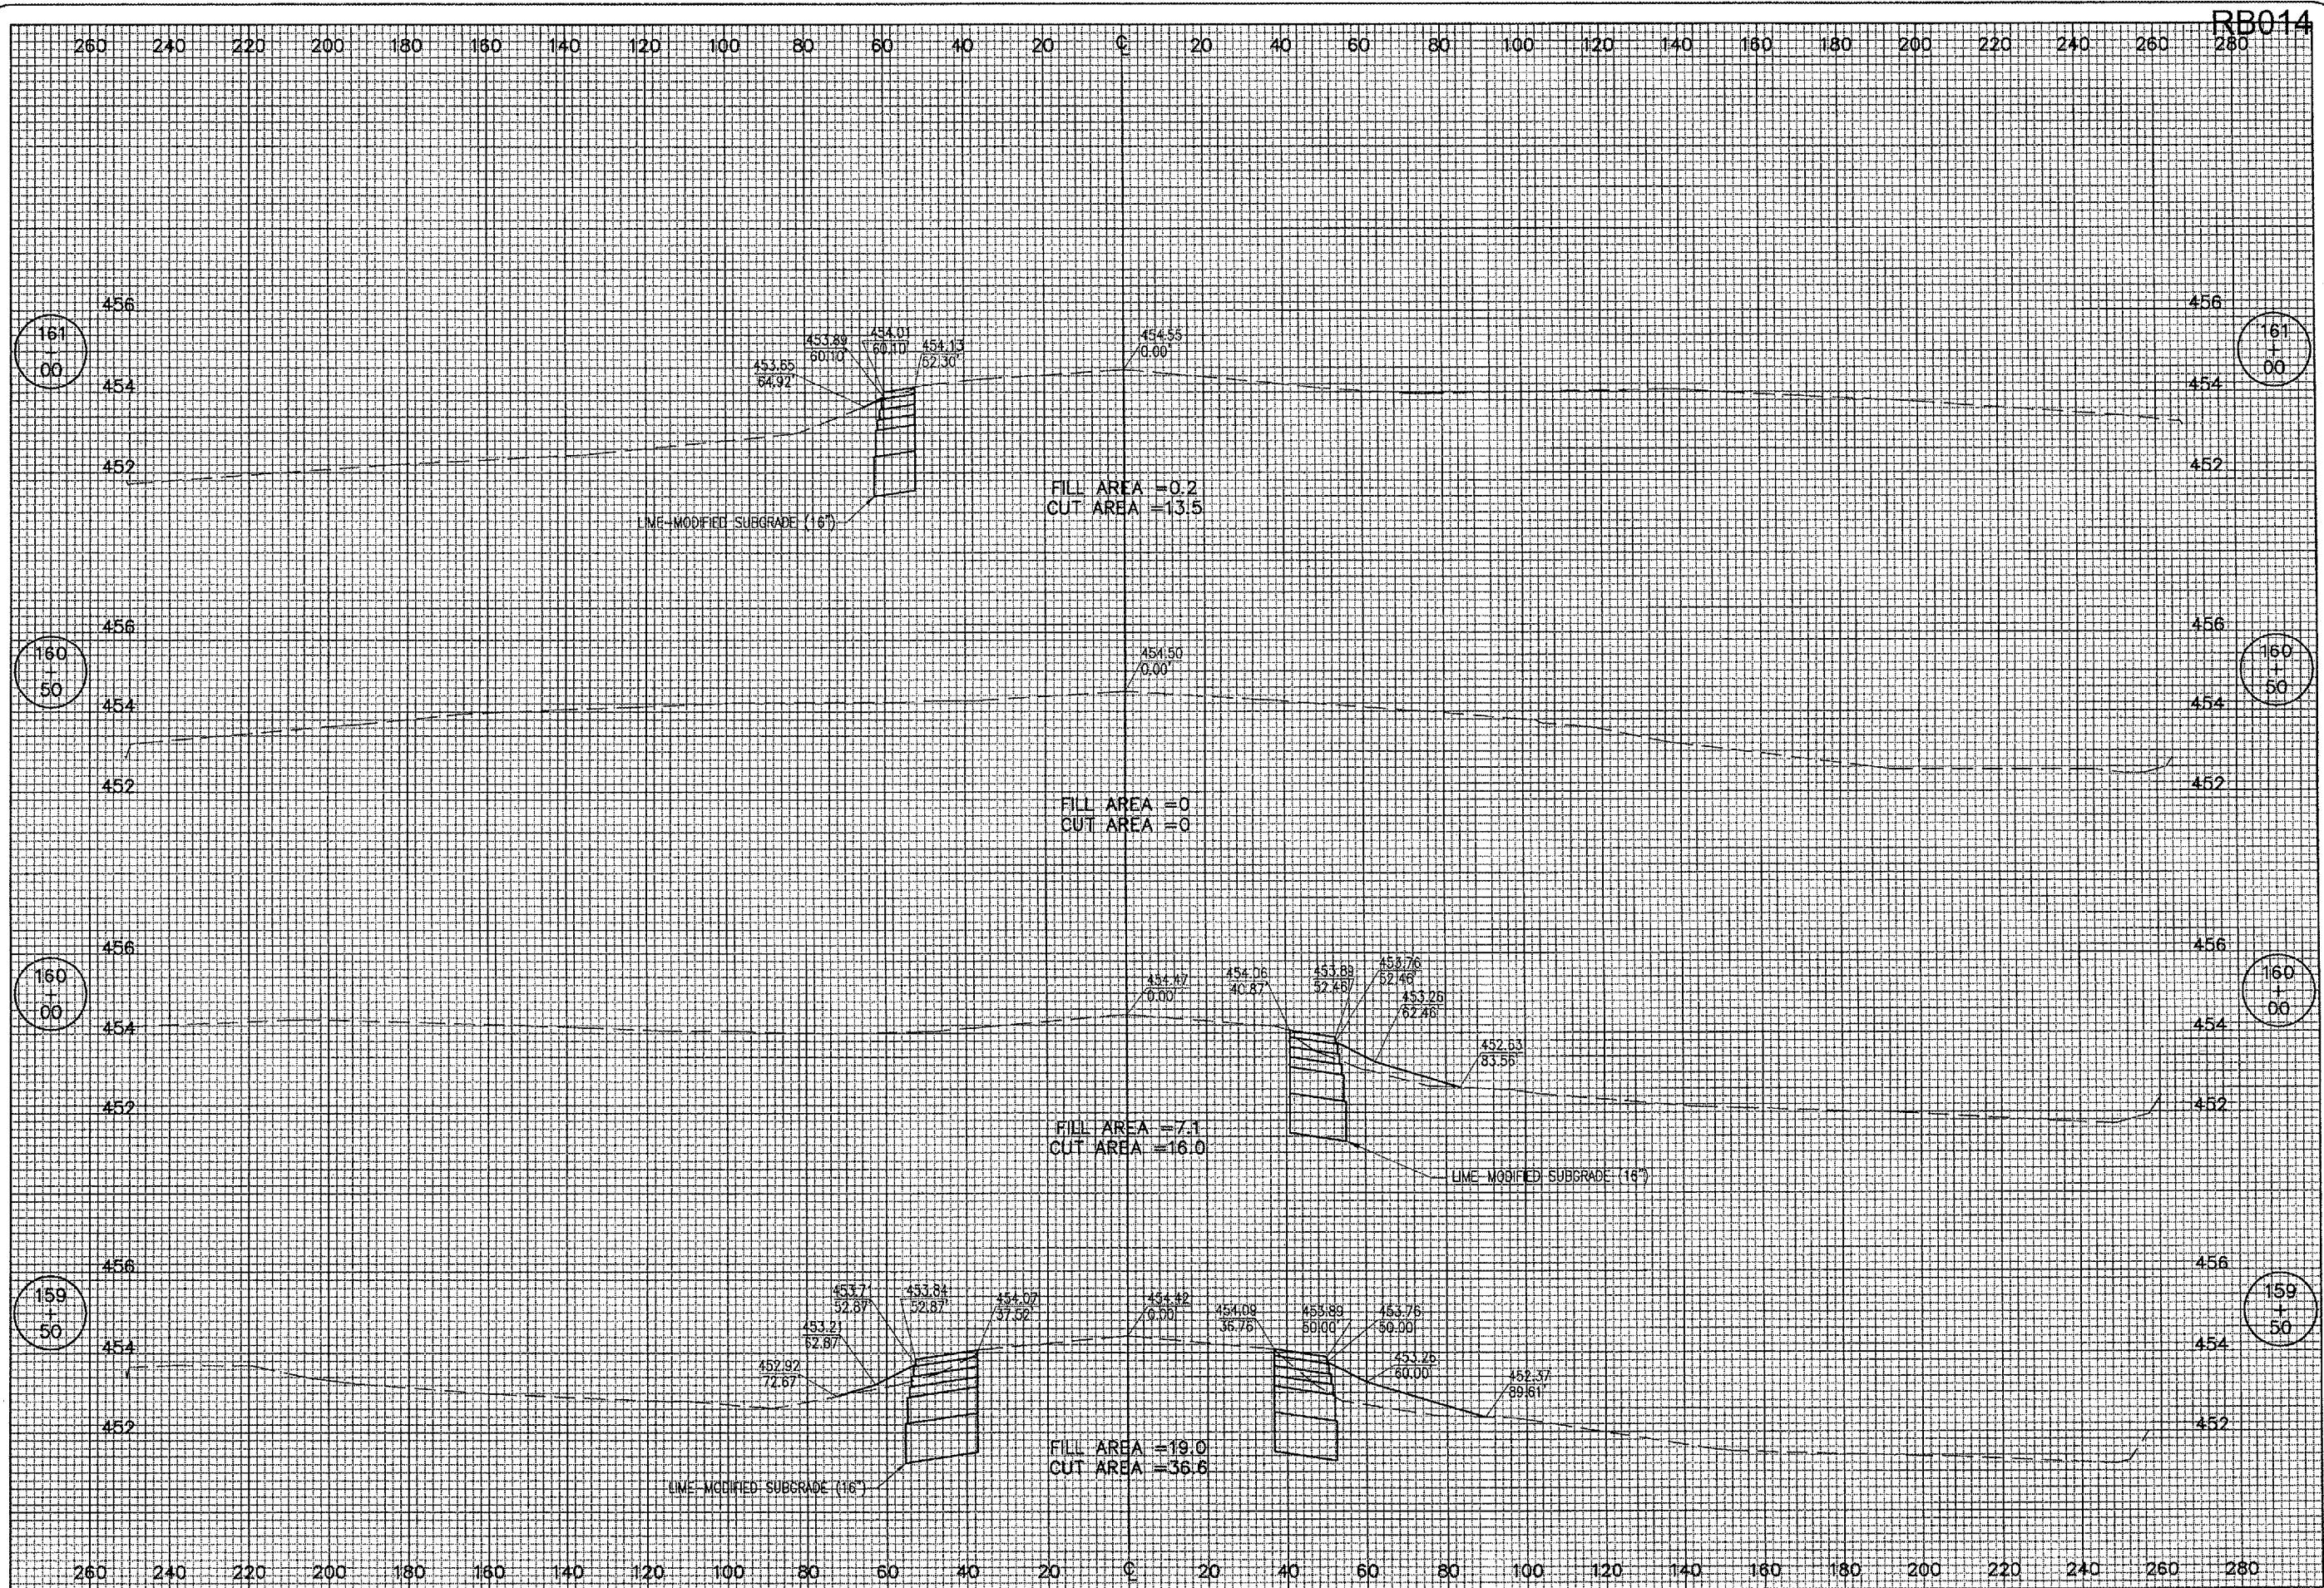

RB014

DATE	REVISION	BY

ROBINSON MUNICIPAL AIRPORT
 ROBINSON
 CRAWFORD COUNTY, ILLINOIS
 I.L. PROJ.: RSV-3490 A.I.P. PROJ.: 3-17-0086-B10

FILE	DATE	BY	REVIEWED
LAYOUT	01/20/04	TLW	CAH
DRAWN	01/20/04	TLW	
	03/05/04		



RUNWAY 9-27
 WIDENING
 PROPOSED
 CROSS-SECTIONS
 STA. 159+50 TO STA. 161+00